



CENTRAL AVE. EL. HOOVER TO EL. ELDER

C16-51
C16-52

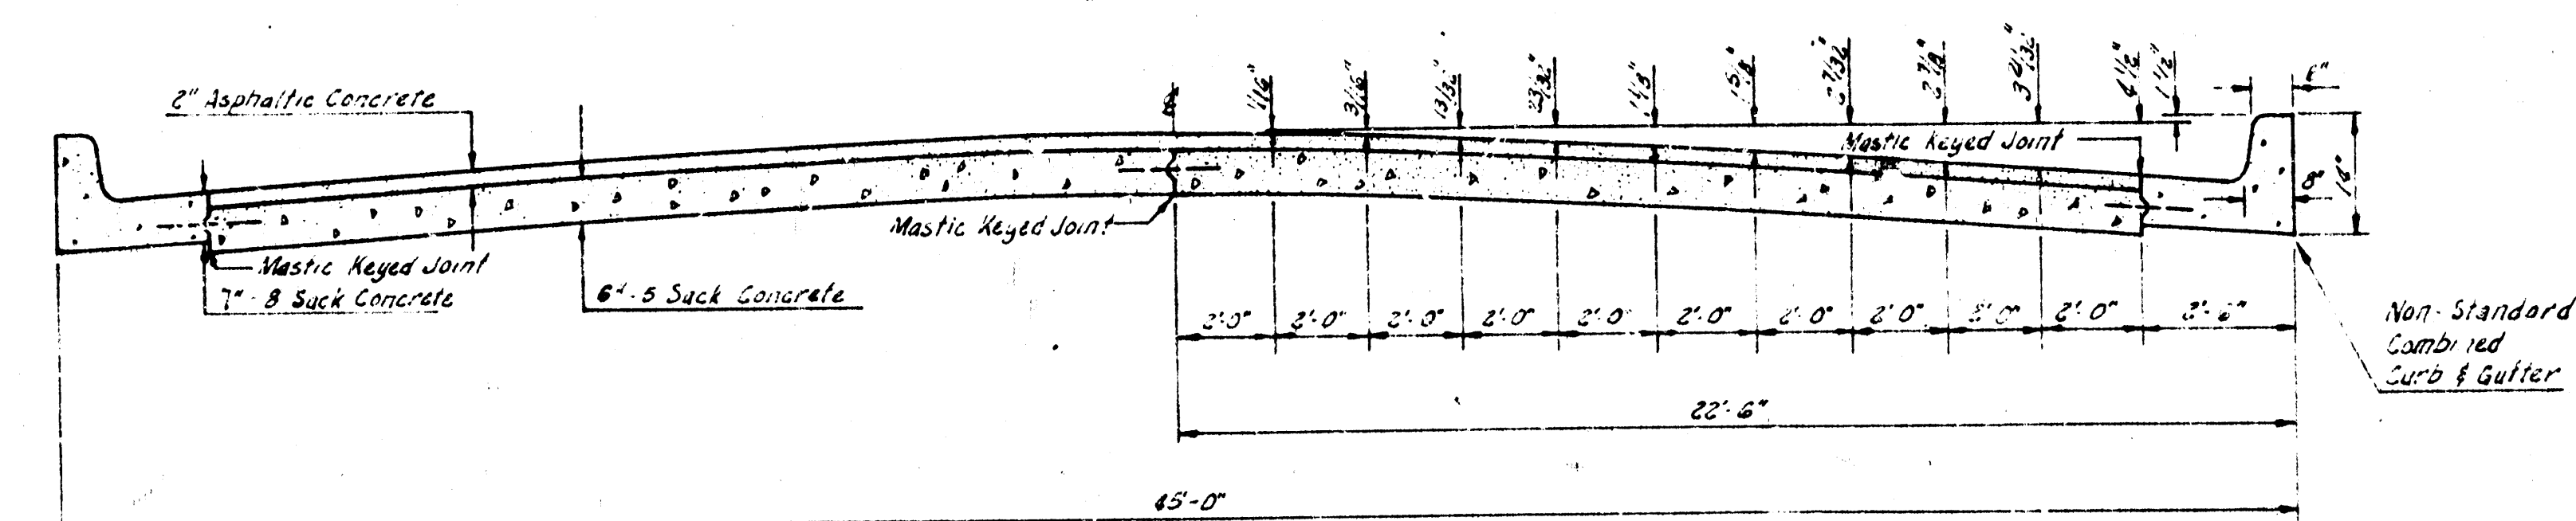

TYPICAL SECTION
NOT TO SCALE

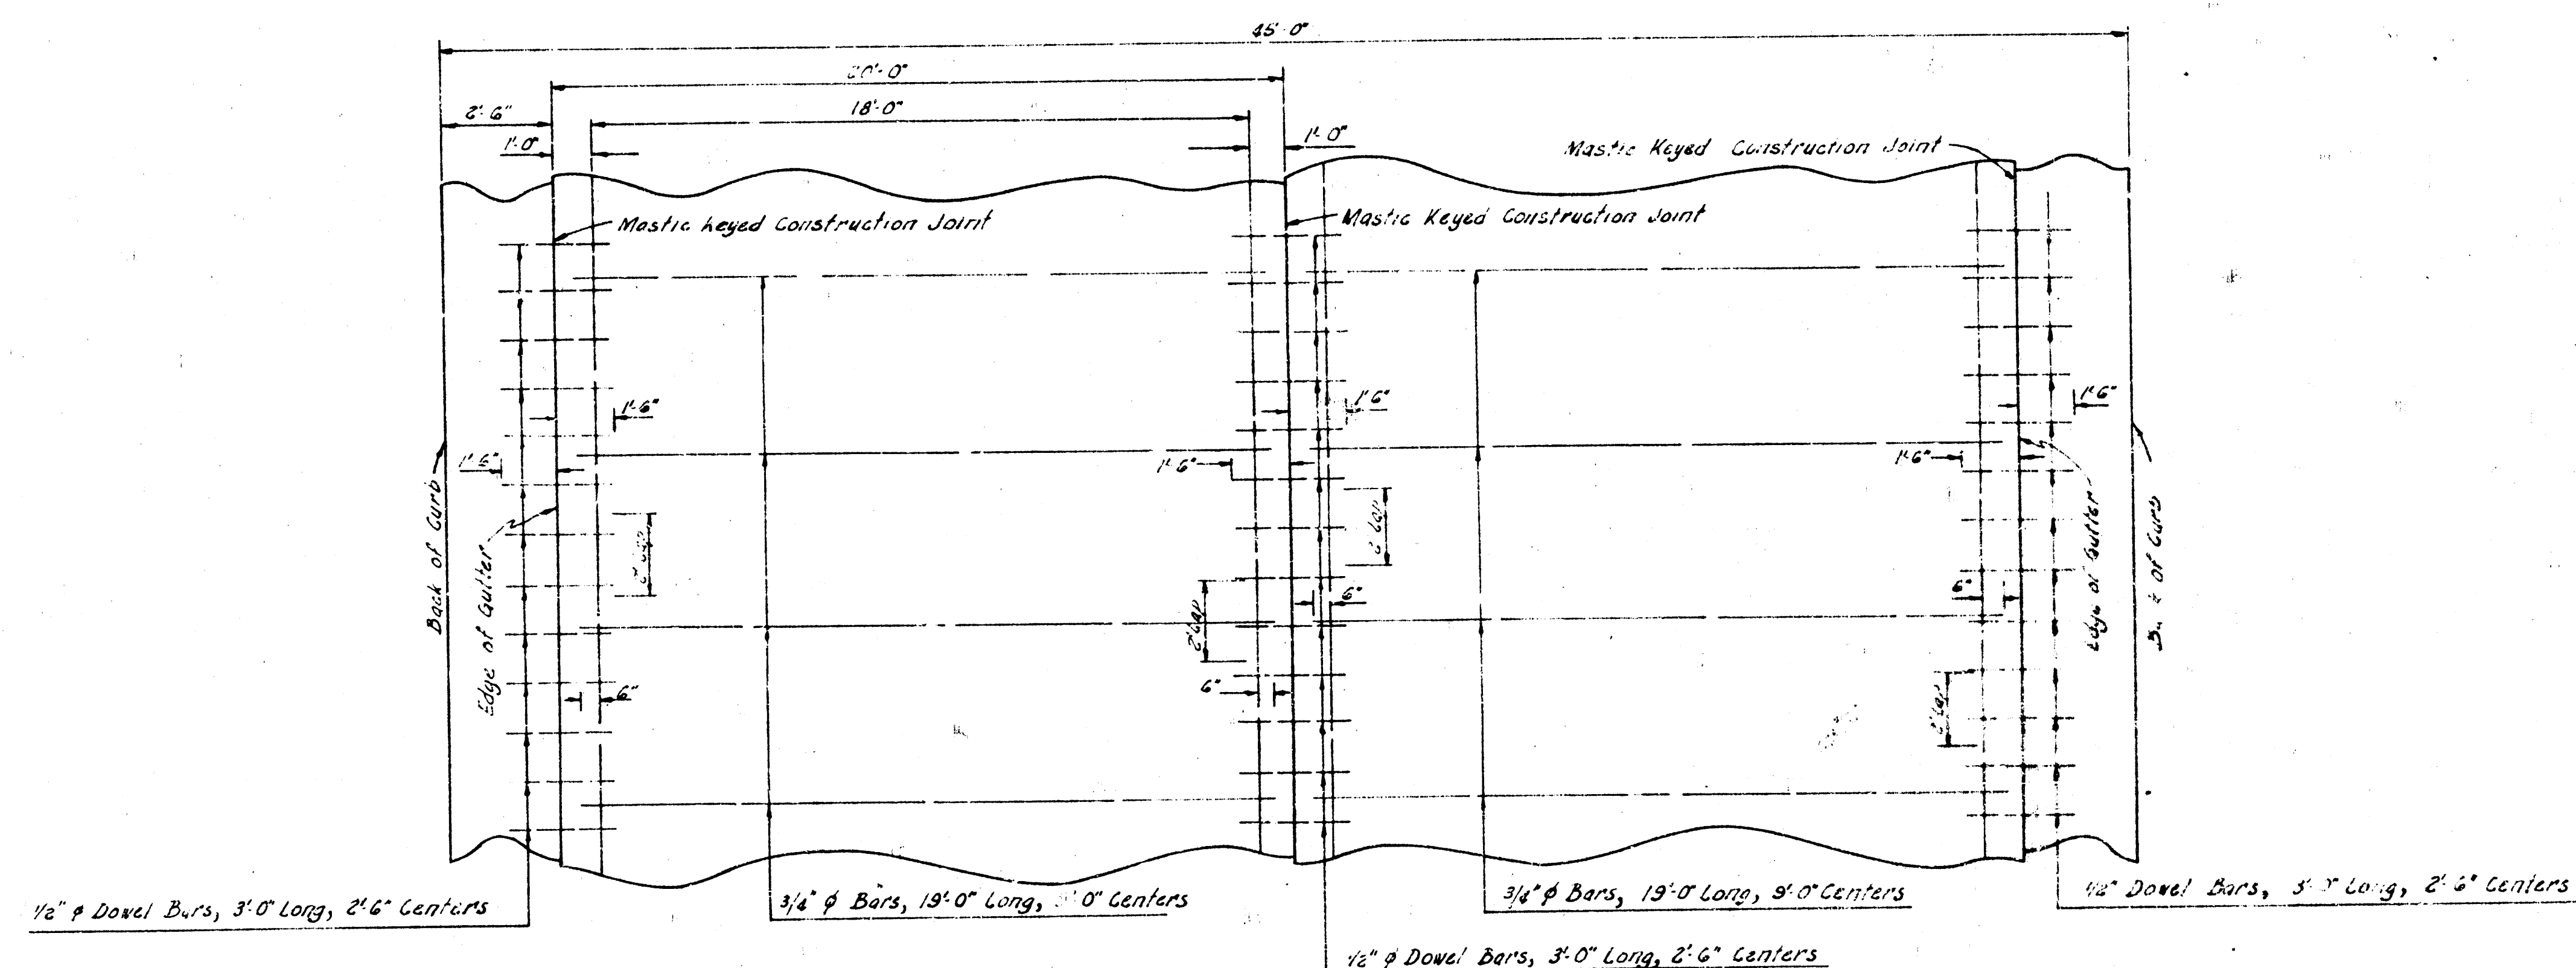


STEEL PATTERN
NOT TO SCALE
USE 3/4" ϕ BARS EXCEPT WHERE NOTED

15

B.M. 123.06 U.S. Eng. Sta. N.W. Cor. Hoover & Central
 B.M. 125.03 Standard S.E. Cor. Central & Anna
 B.M. 122.48 Standard S.W. Cor. Central & West
 Stationing & Base Line & Control


Surveyed by B. J. 1938
 Plan Section
 Checked

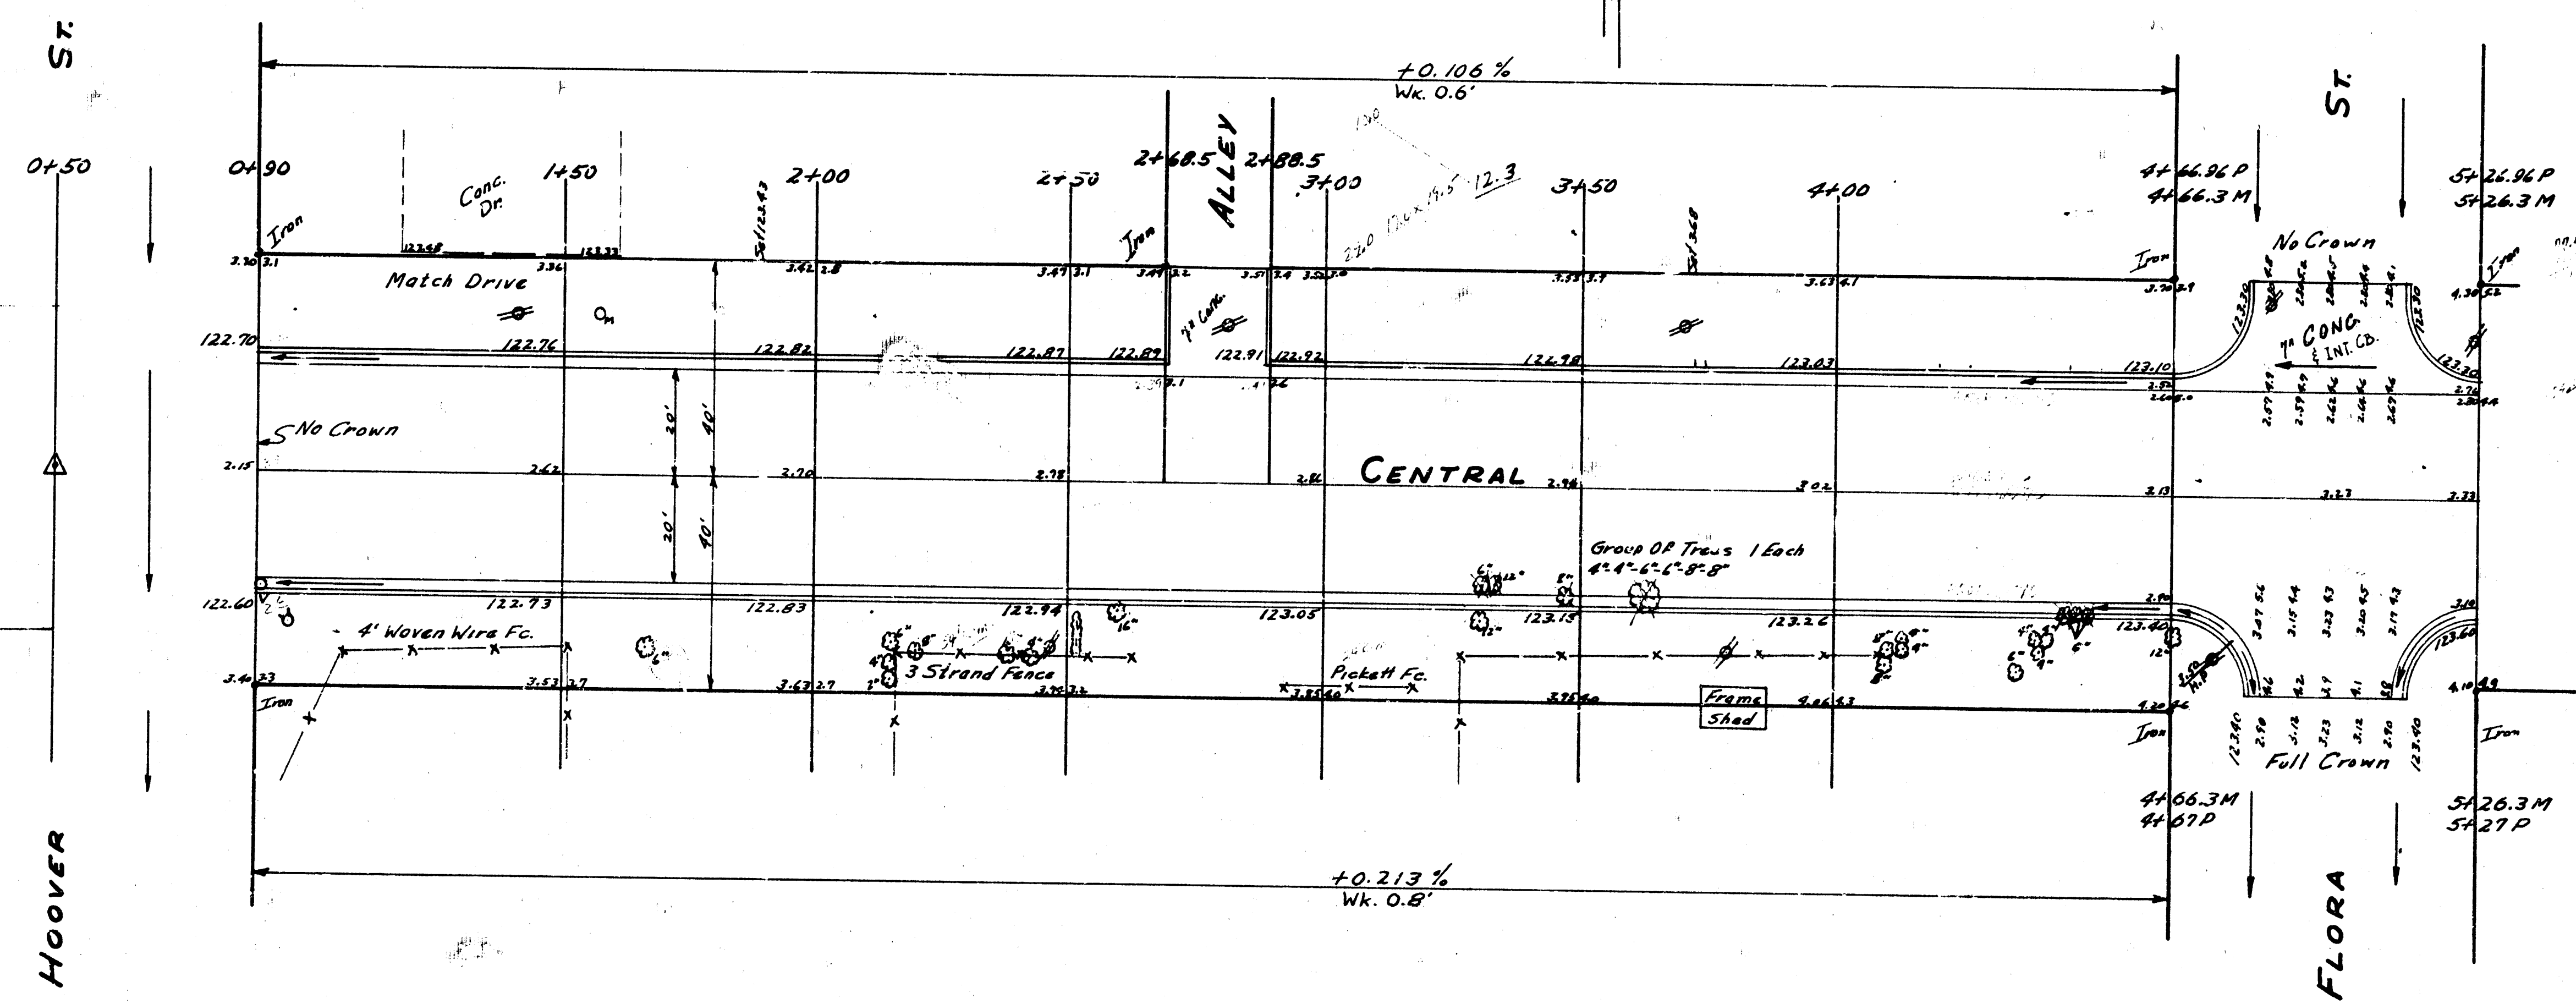

2/5

Property
 1758.2
 1758.8
 1934.0
 1758.2
 1758.8
 1934.0
 1758.2
 1758.8
 1934.0

CENTRAL
EL HOOVER TO EL ELDER
26-2-30AC. WIDEN TO 44'
CITY OF WICHITA KAN.
BE SMITH CITY ENGINEER
JUNE 1952 PROJ. NO C16-51-52

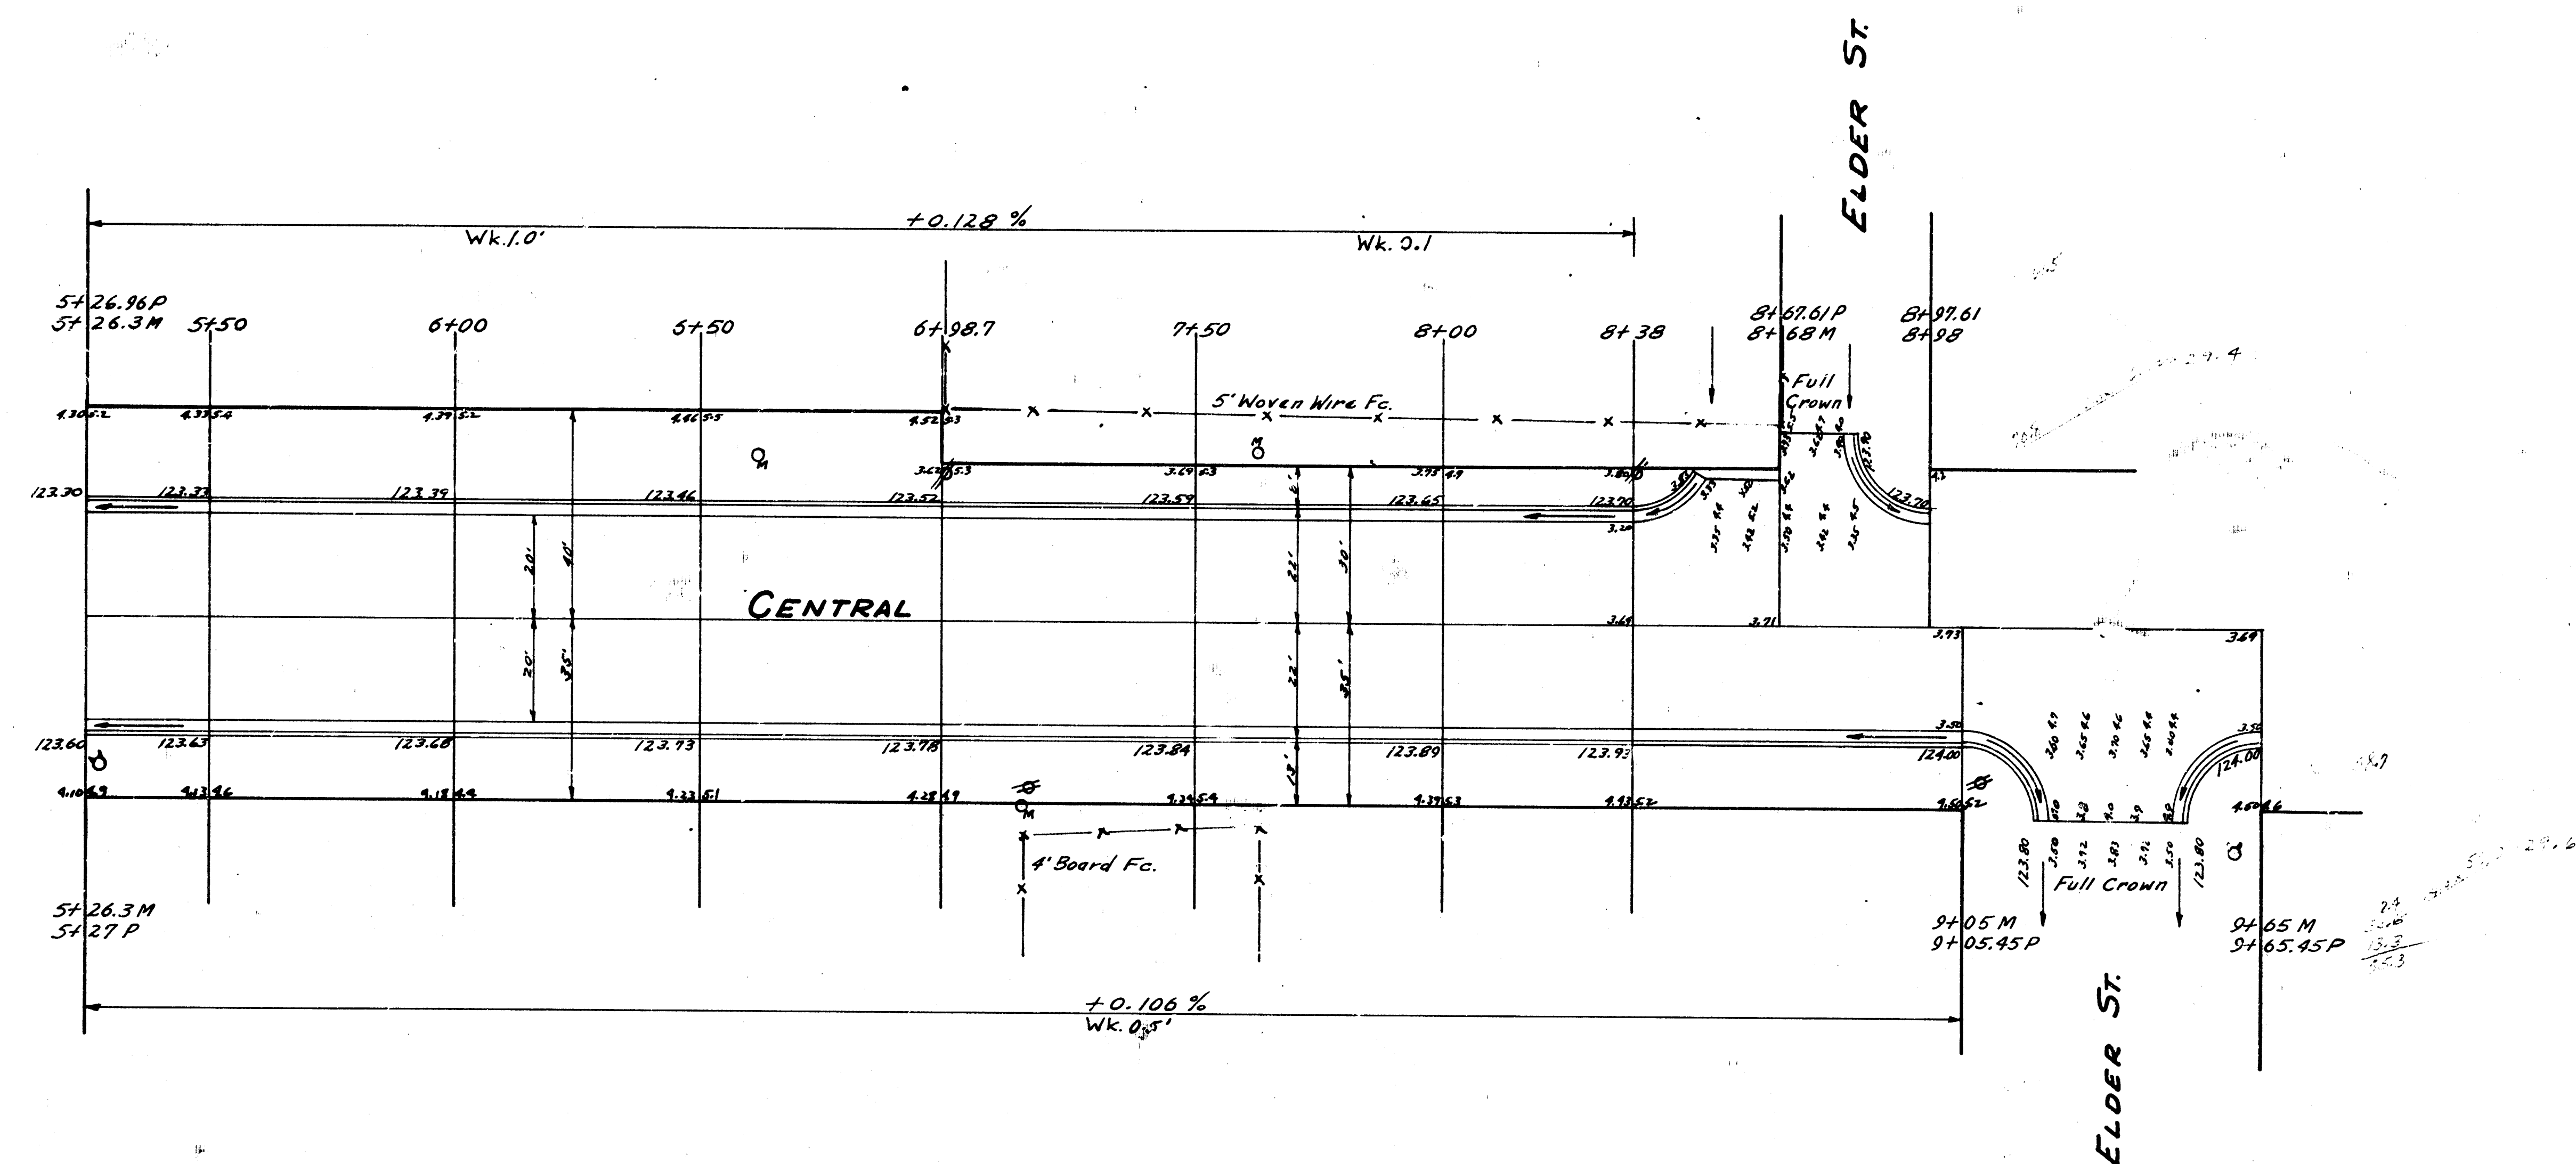

3/5

CENTRAL
EL HOOPER TO EL ELDER