



C16-53
C16-54

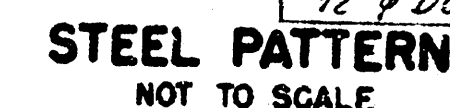


USE 3/4" Ø BARS EXCEPT WHERE NOTED



B.M. 123.86 U.S. Eng. Stan. NW. Cor. Hoover & Central
 B.M. 125.07 Standard S.E. Cor. Central & Anna
 B.M. 122.49 Standard S.E. Cor. Central & West
 Stationing & Base Line & Central

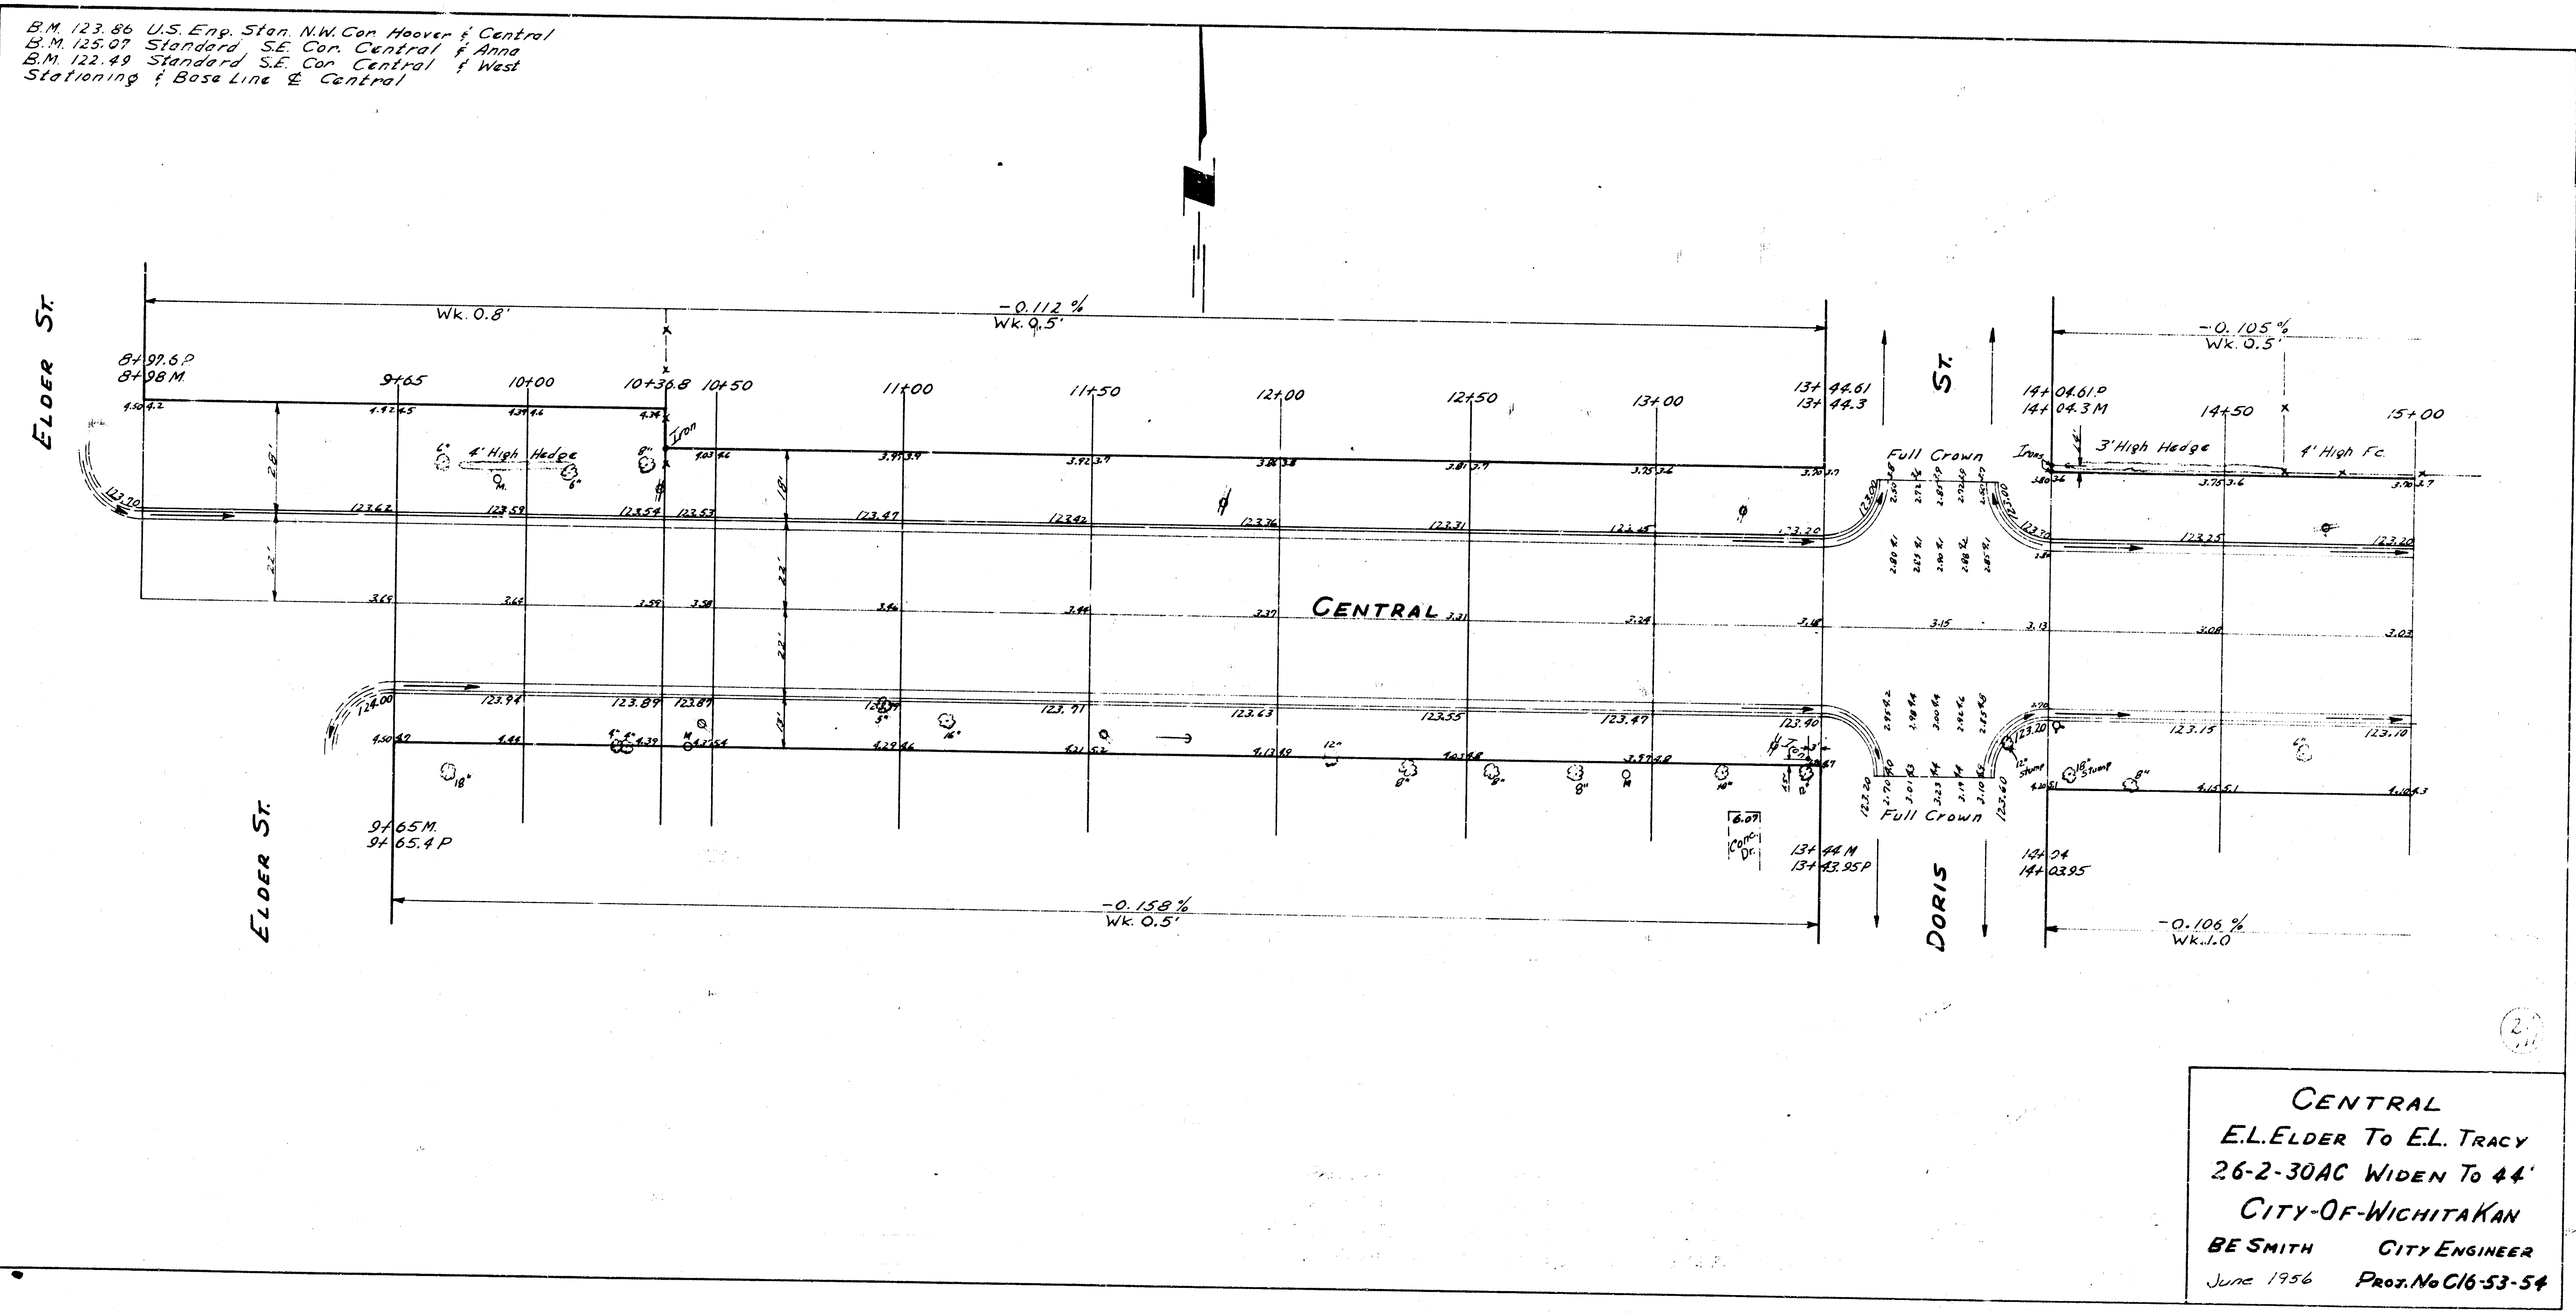

CENTRAL
 EL. ELDER TO EL. TRACY
 26-2-30AC WIDEN TO 44'
 CITY OF WICHITA KAN
 BE SMITH CITY ENGINEER
 June 1956 Proj. No C16-53-54

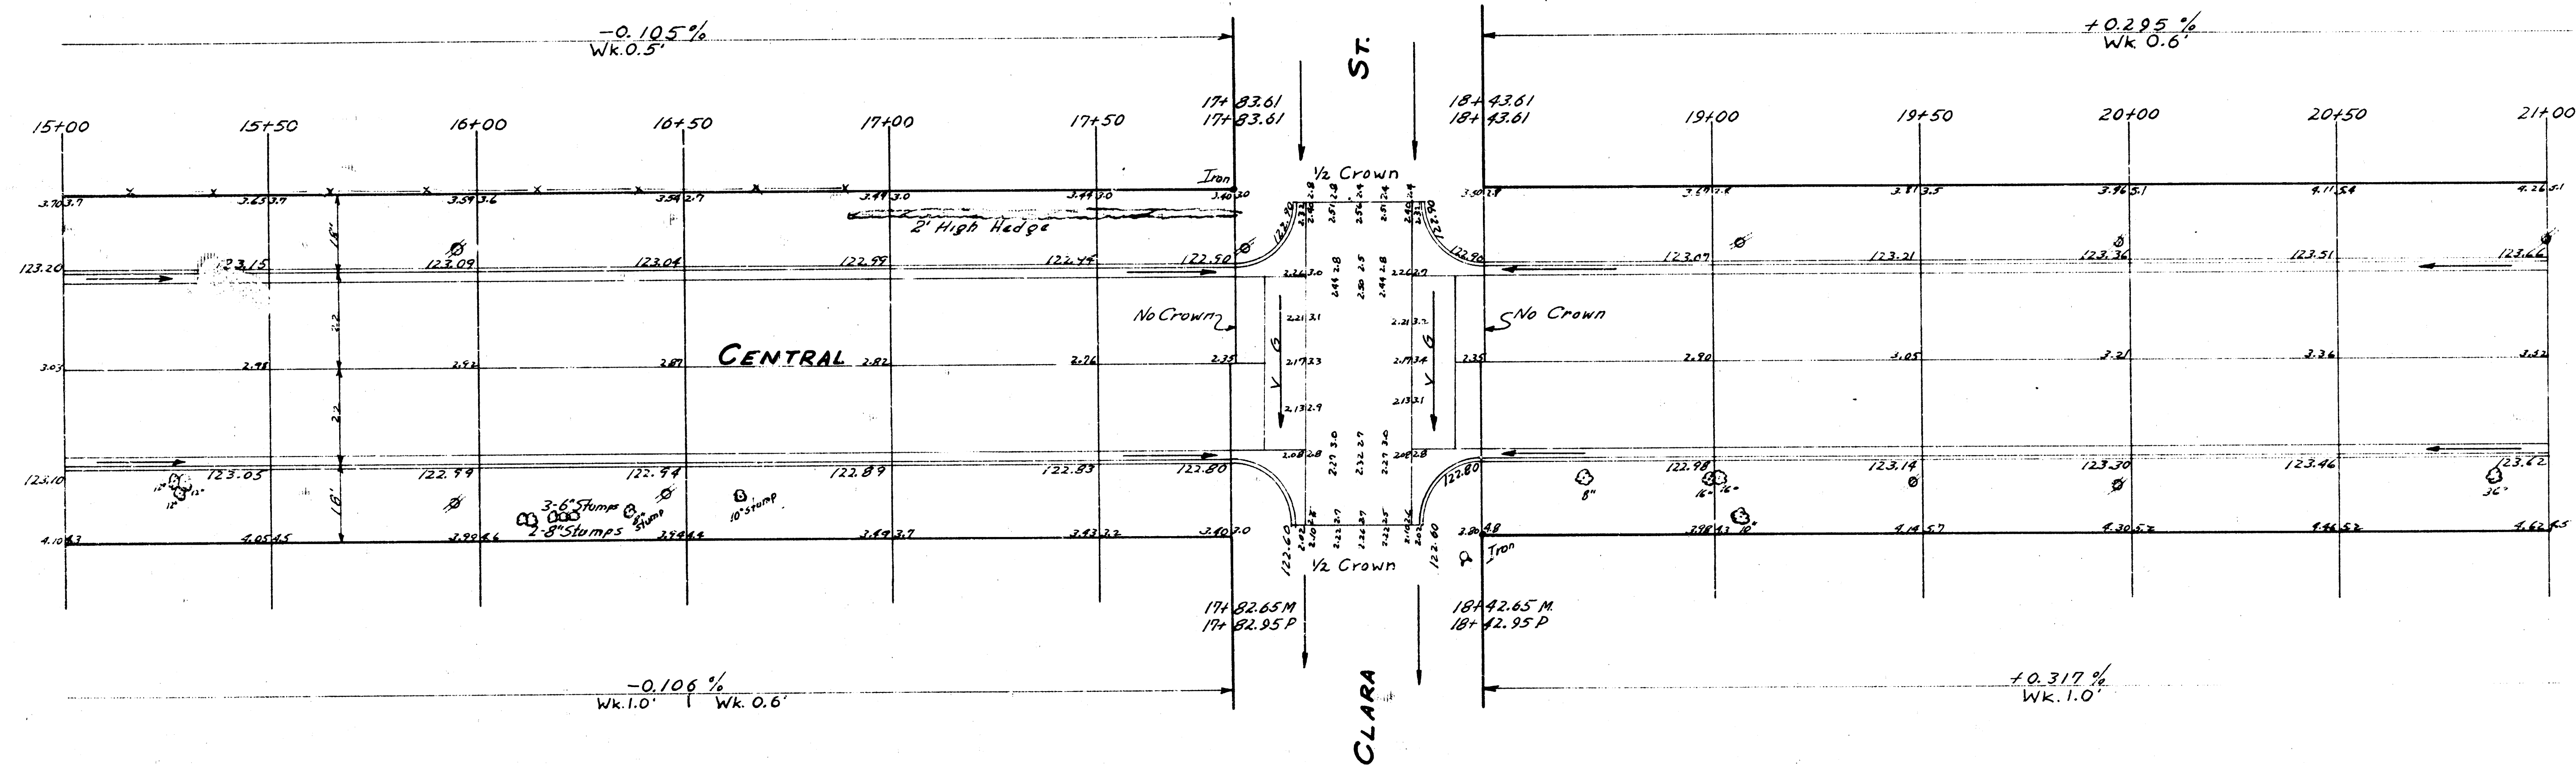

CENTRAL
EL ELDER To EL TRACY

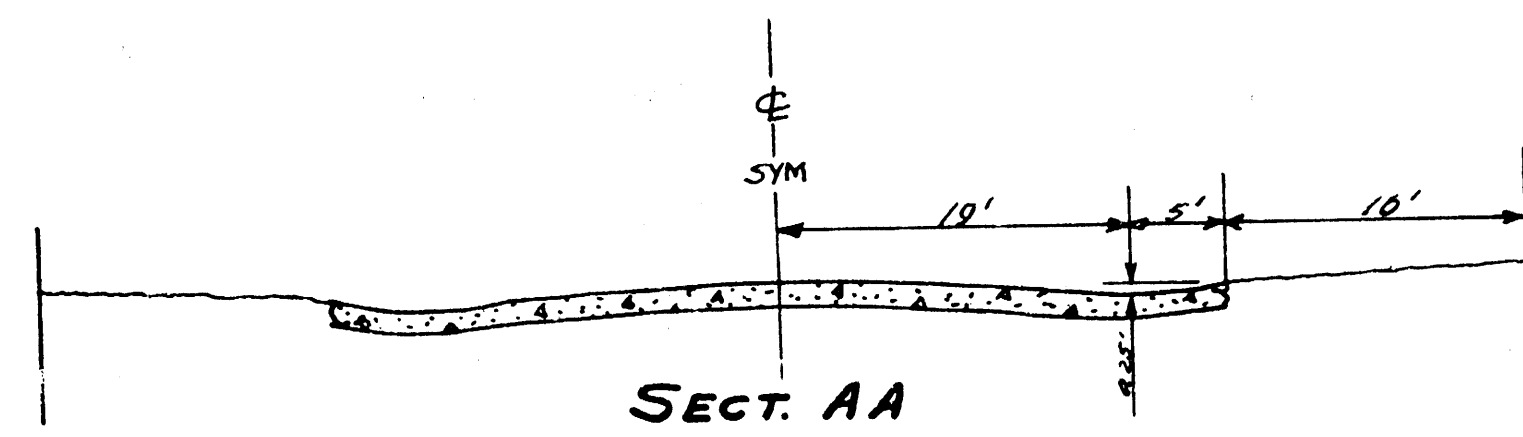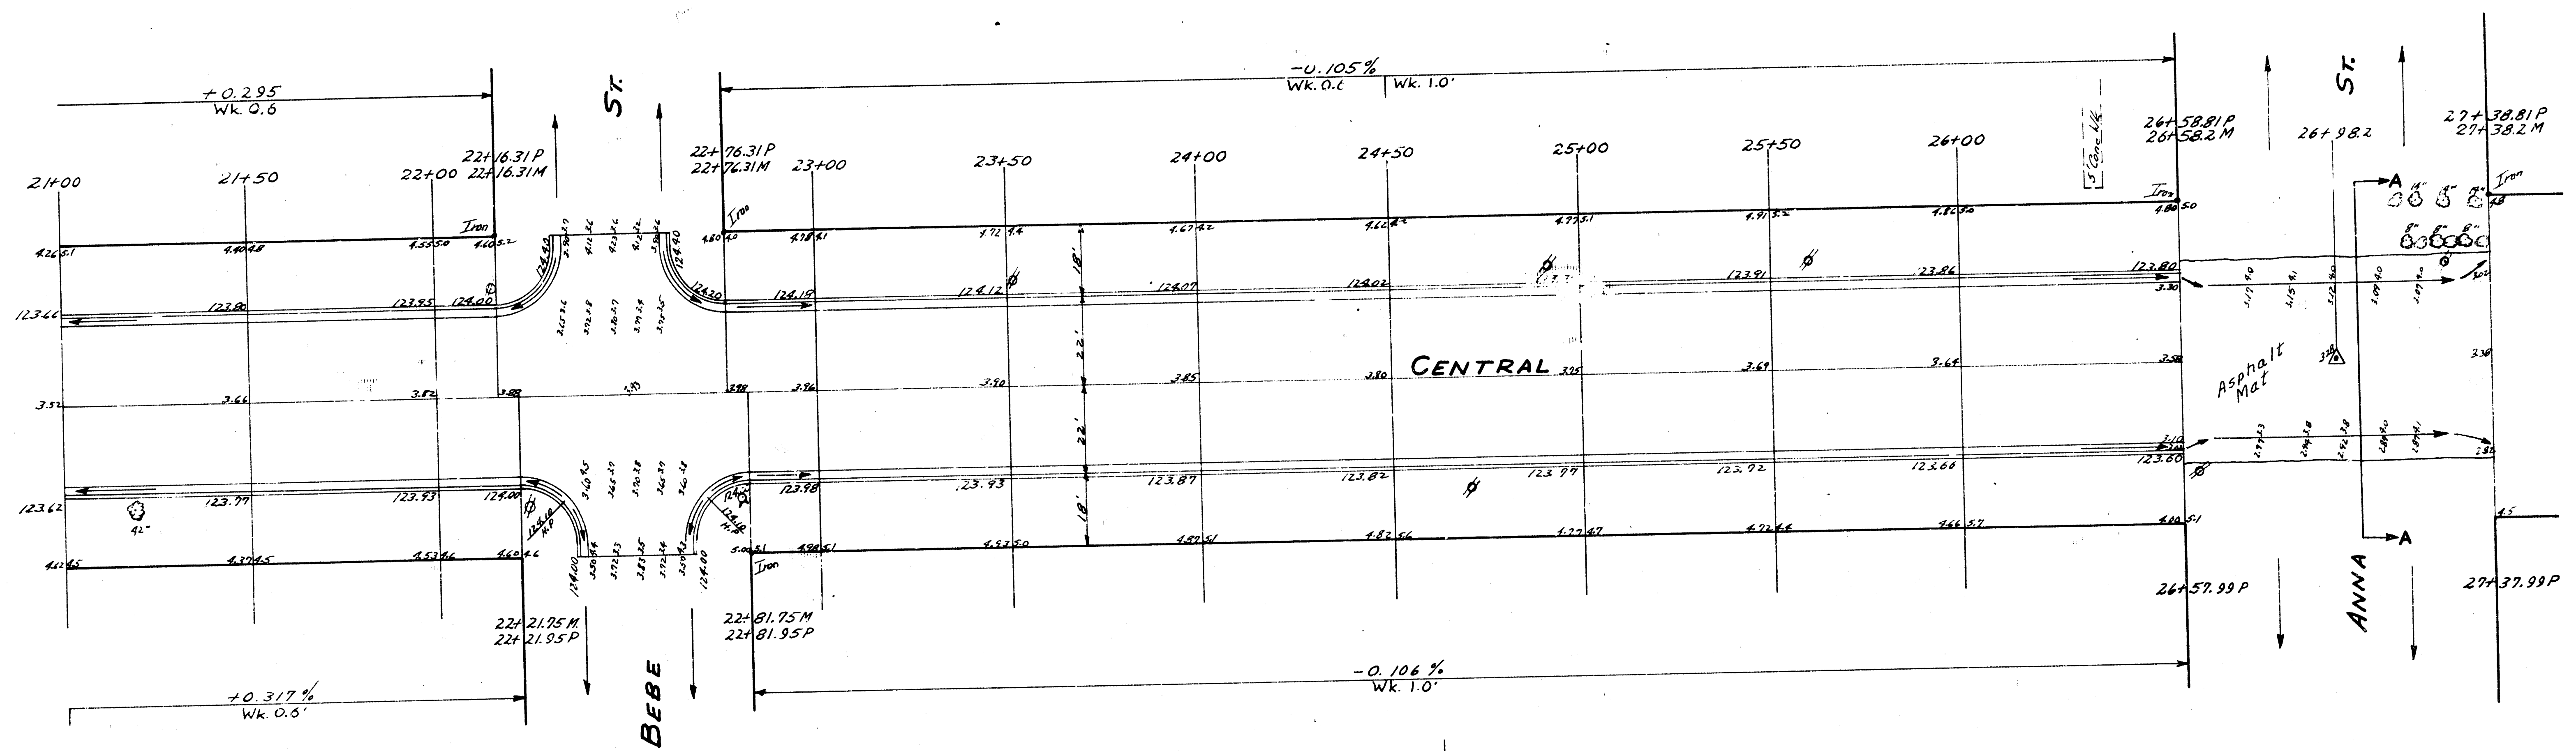

CENTRAL
EL ELDER TO EL TRACY

