



C15-234
C15-235

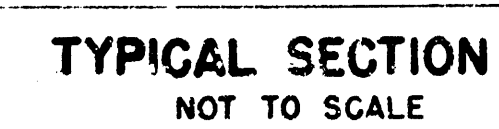


USE 3/4" Ø BARS EXCEPT WHERE NOTED

BM. 122.487 Std. SW Cor. Intersection Central & West.
Base Line Located 20' S of Section Line.

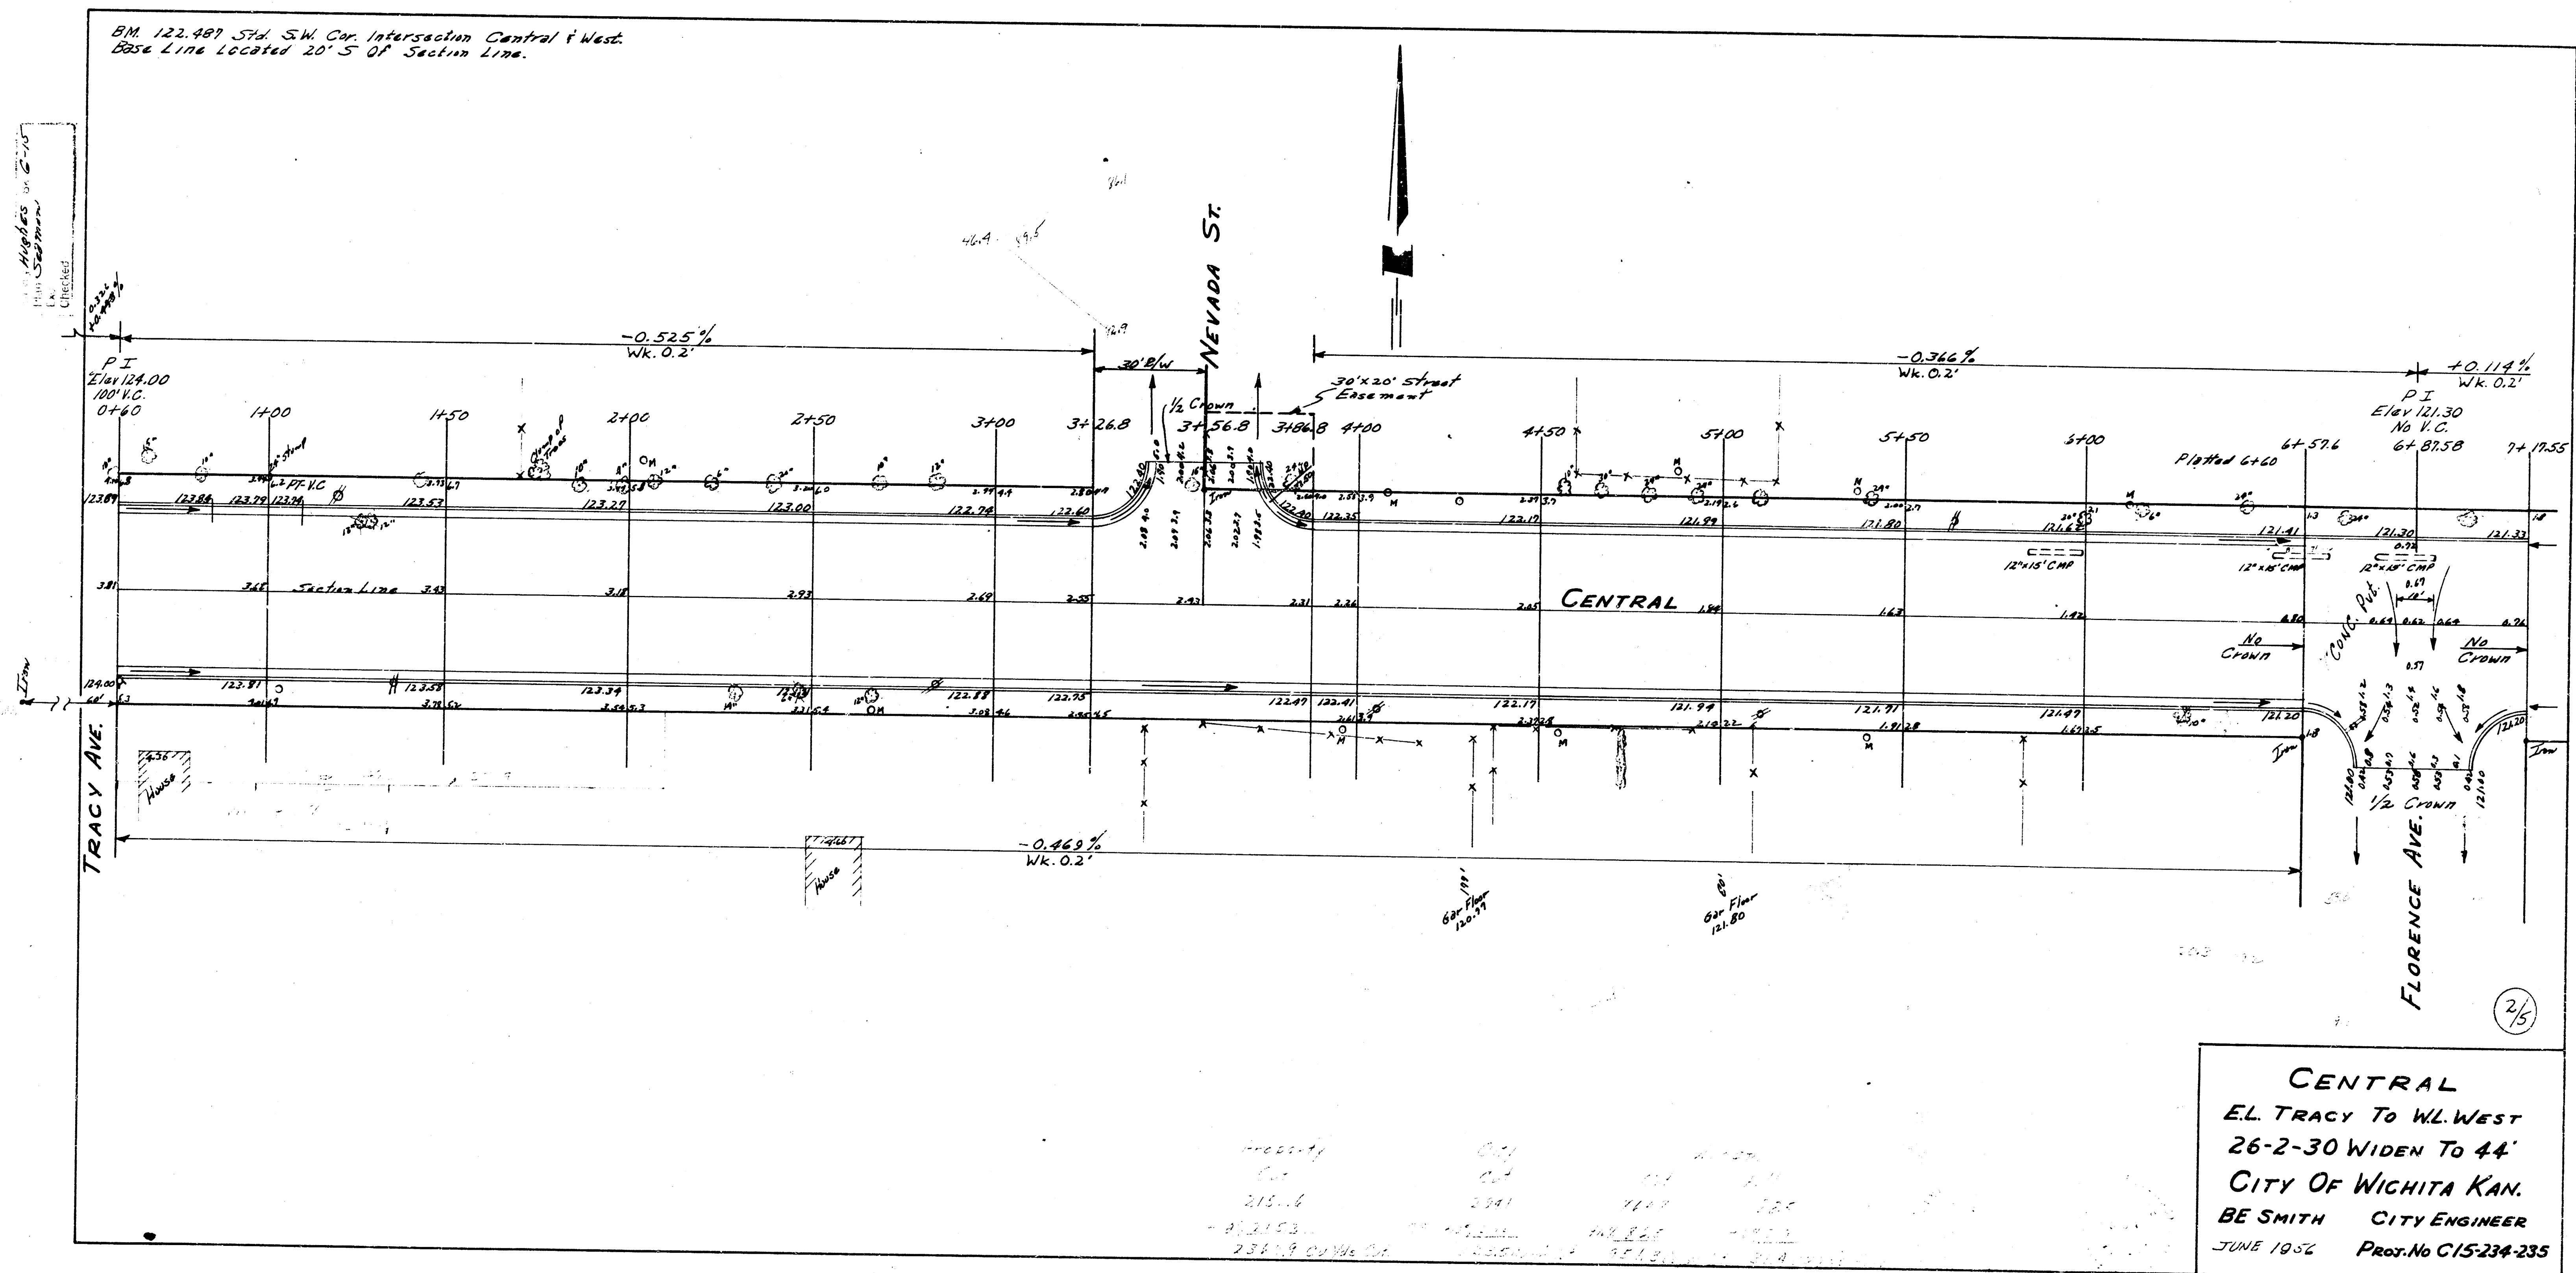

CENTRAL
EL. TRACY TO WL. WEST
26-2-30 WIDEN TO 44'
CITY OF WICHITA KAN.
BE SMITH CITY ENGINEER
JUNE 1956 Proj. No. C15-234-235

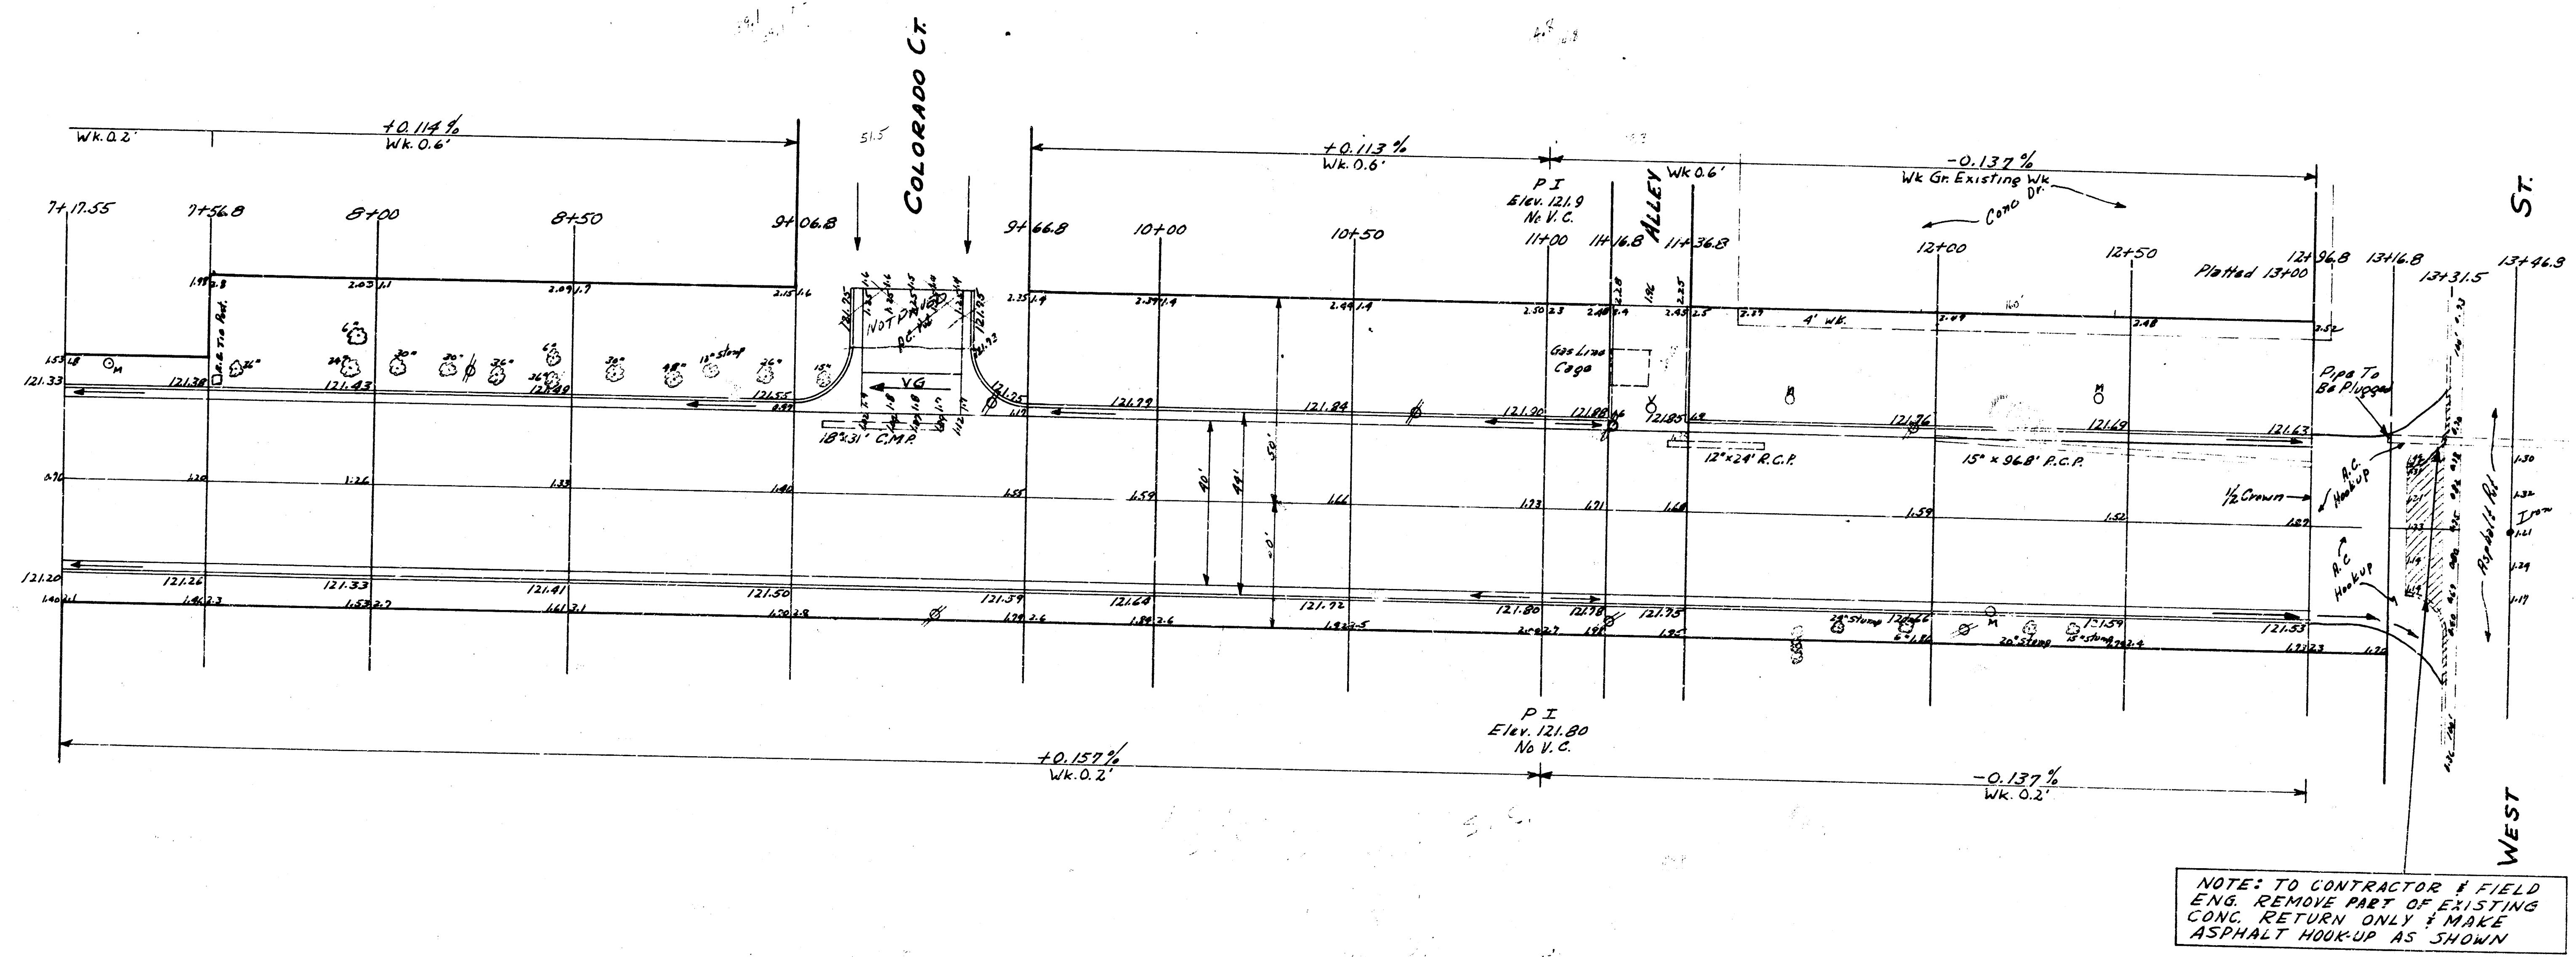

CENTRAL
EL TRACY TO W.L. WEST