


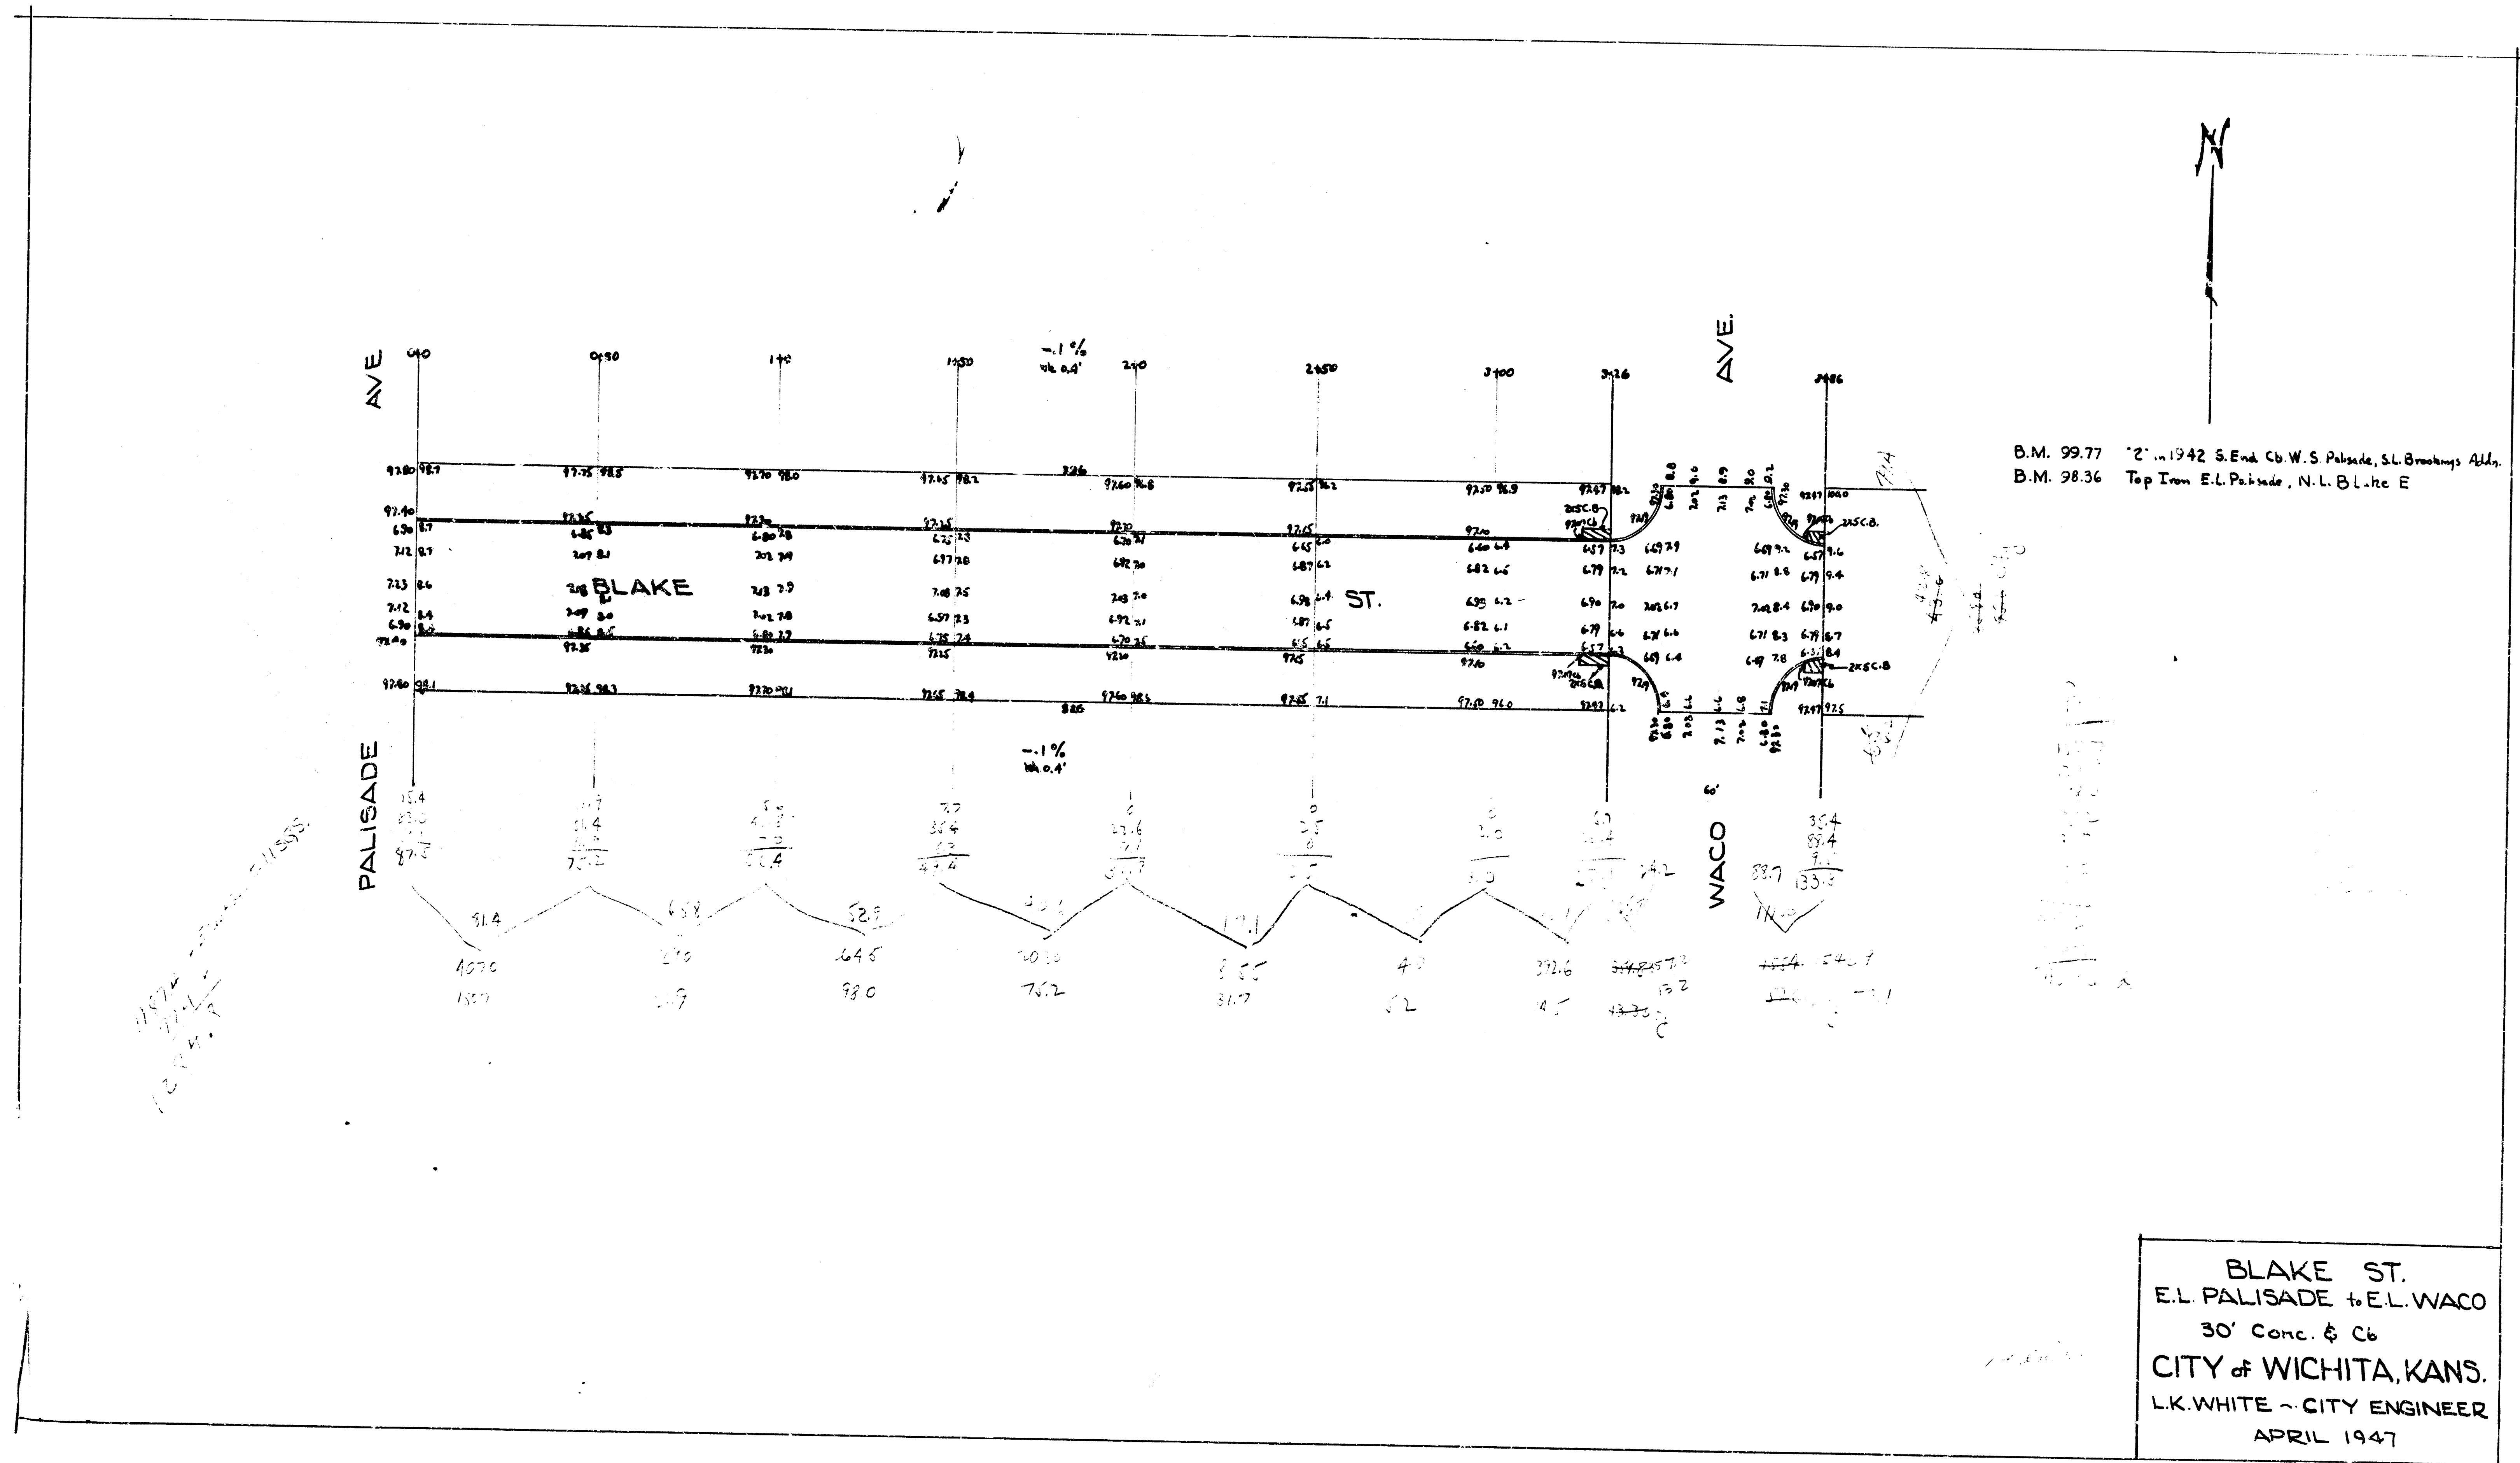

INCIDENTAL DRAINAGE - BLAKE ST - EL. GREENWAY TO W.L. PALISADE

