



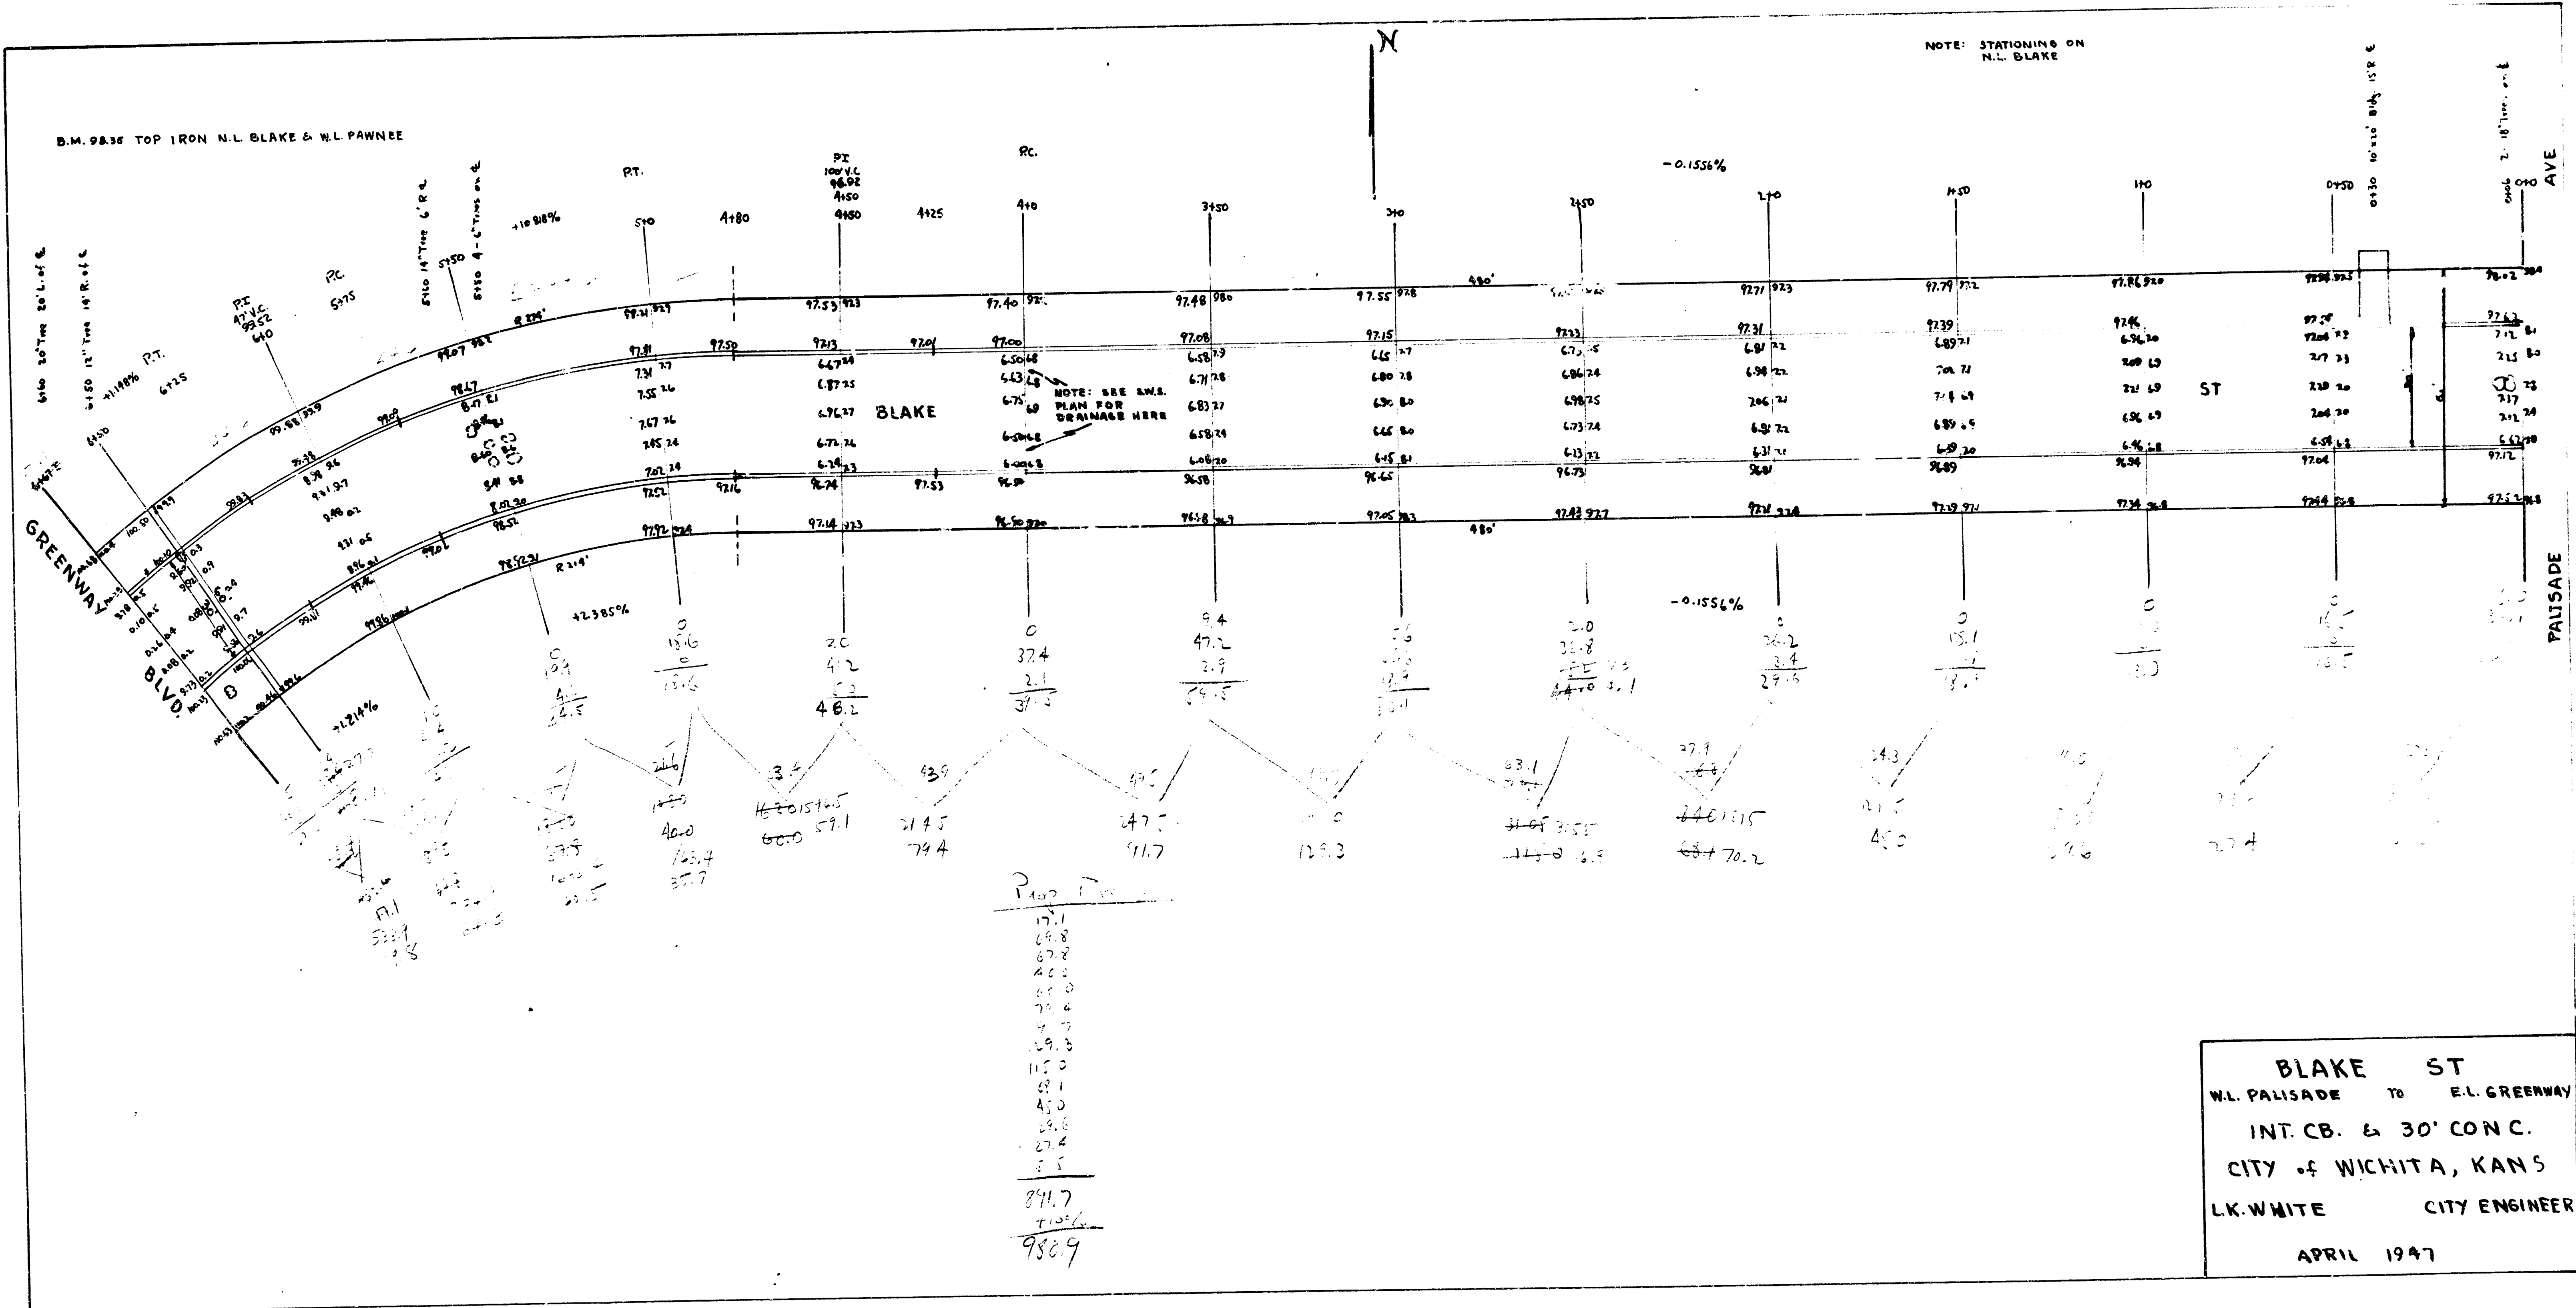

BLAKE ST
W.L. PALISADE TO E.L. GREENWAY
INT. CB. & 30' CONC.
CITY OF WICHITA, KANS
L.K. WHITE CITY ENGINEER
APRIL 1947

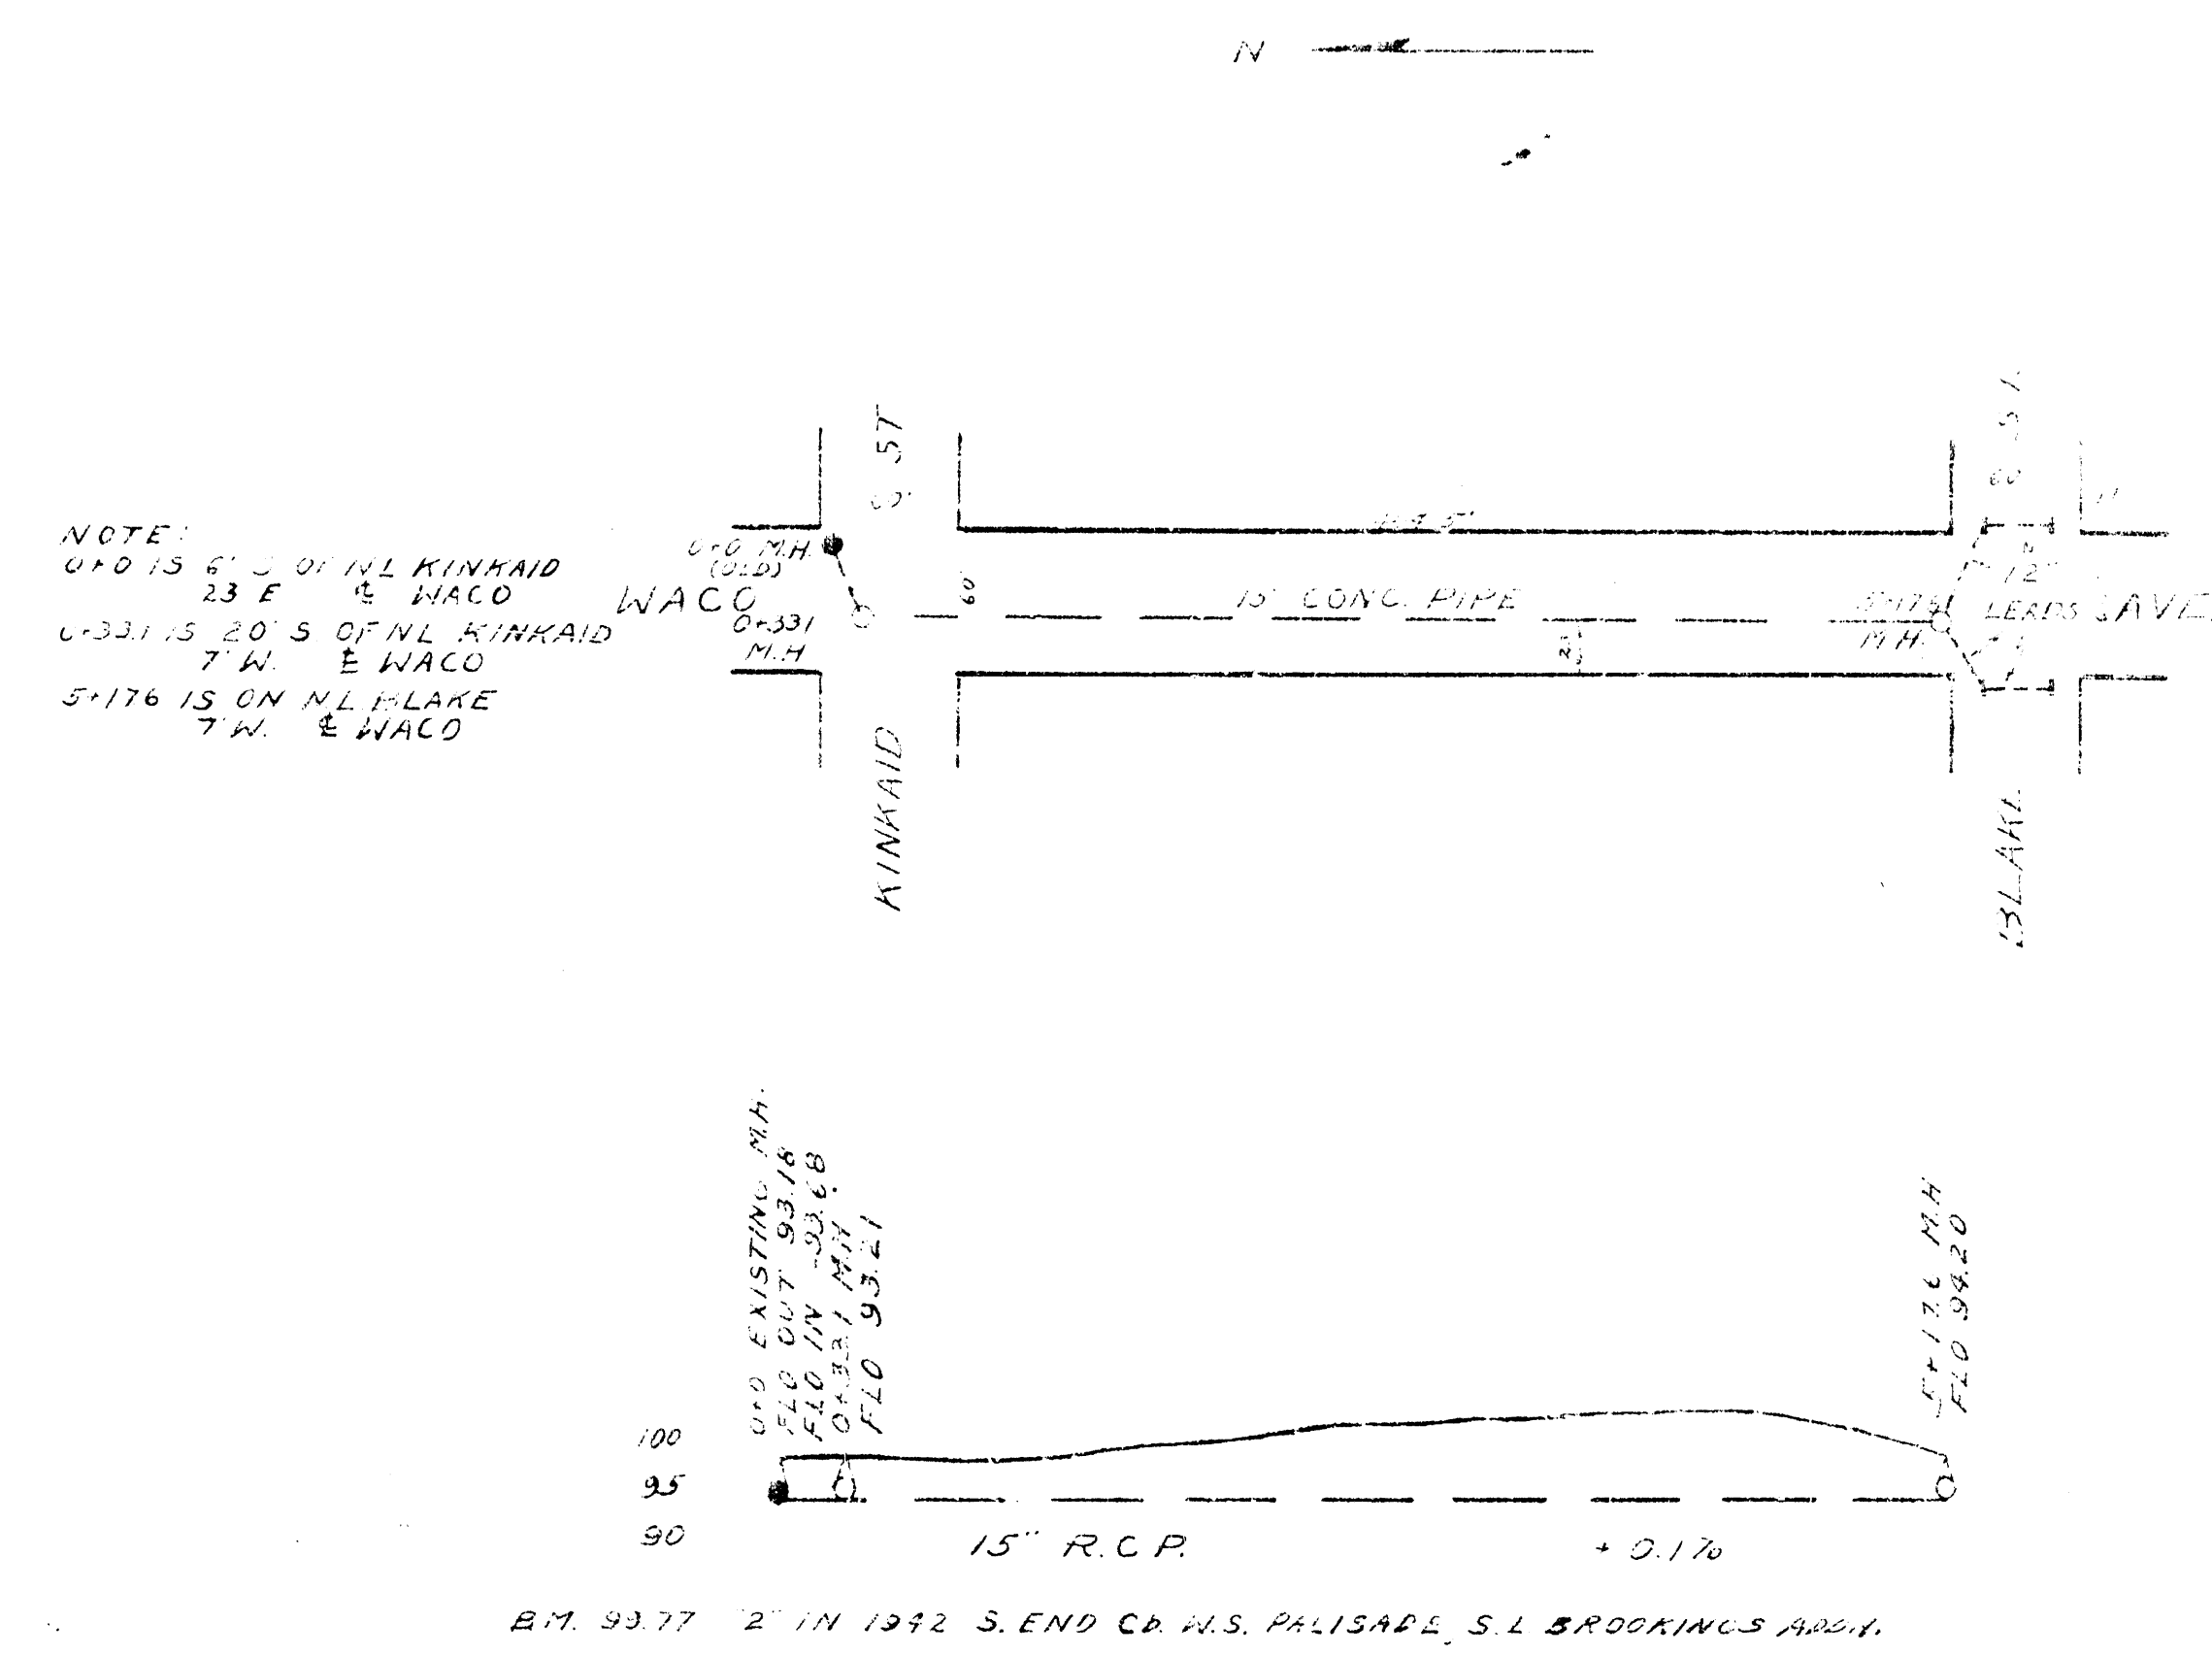

INCIDENTAL DRAINAGE IN CONNECTION WITH PAVING BLAKE -- EL. PALISADE TO EL. WACO