


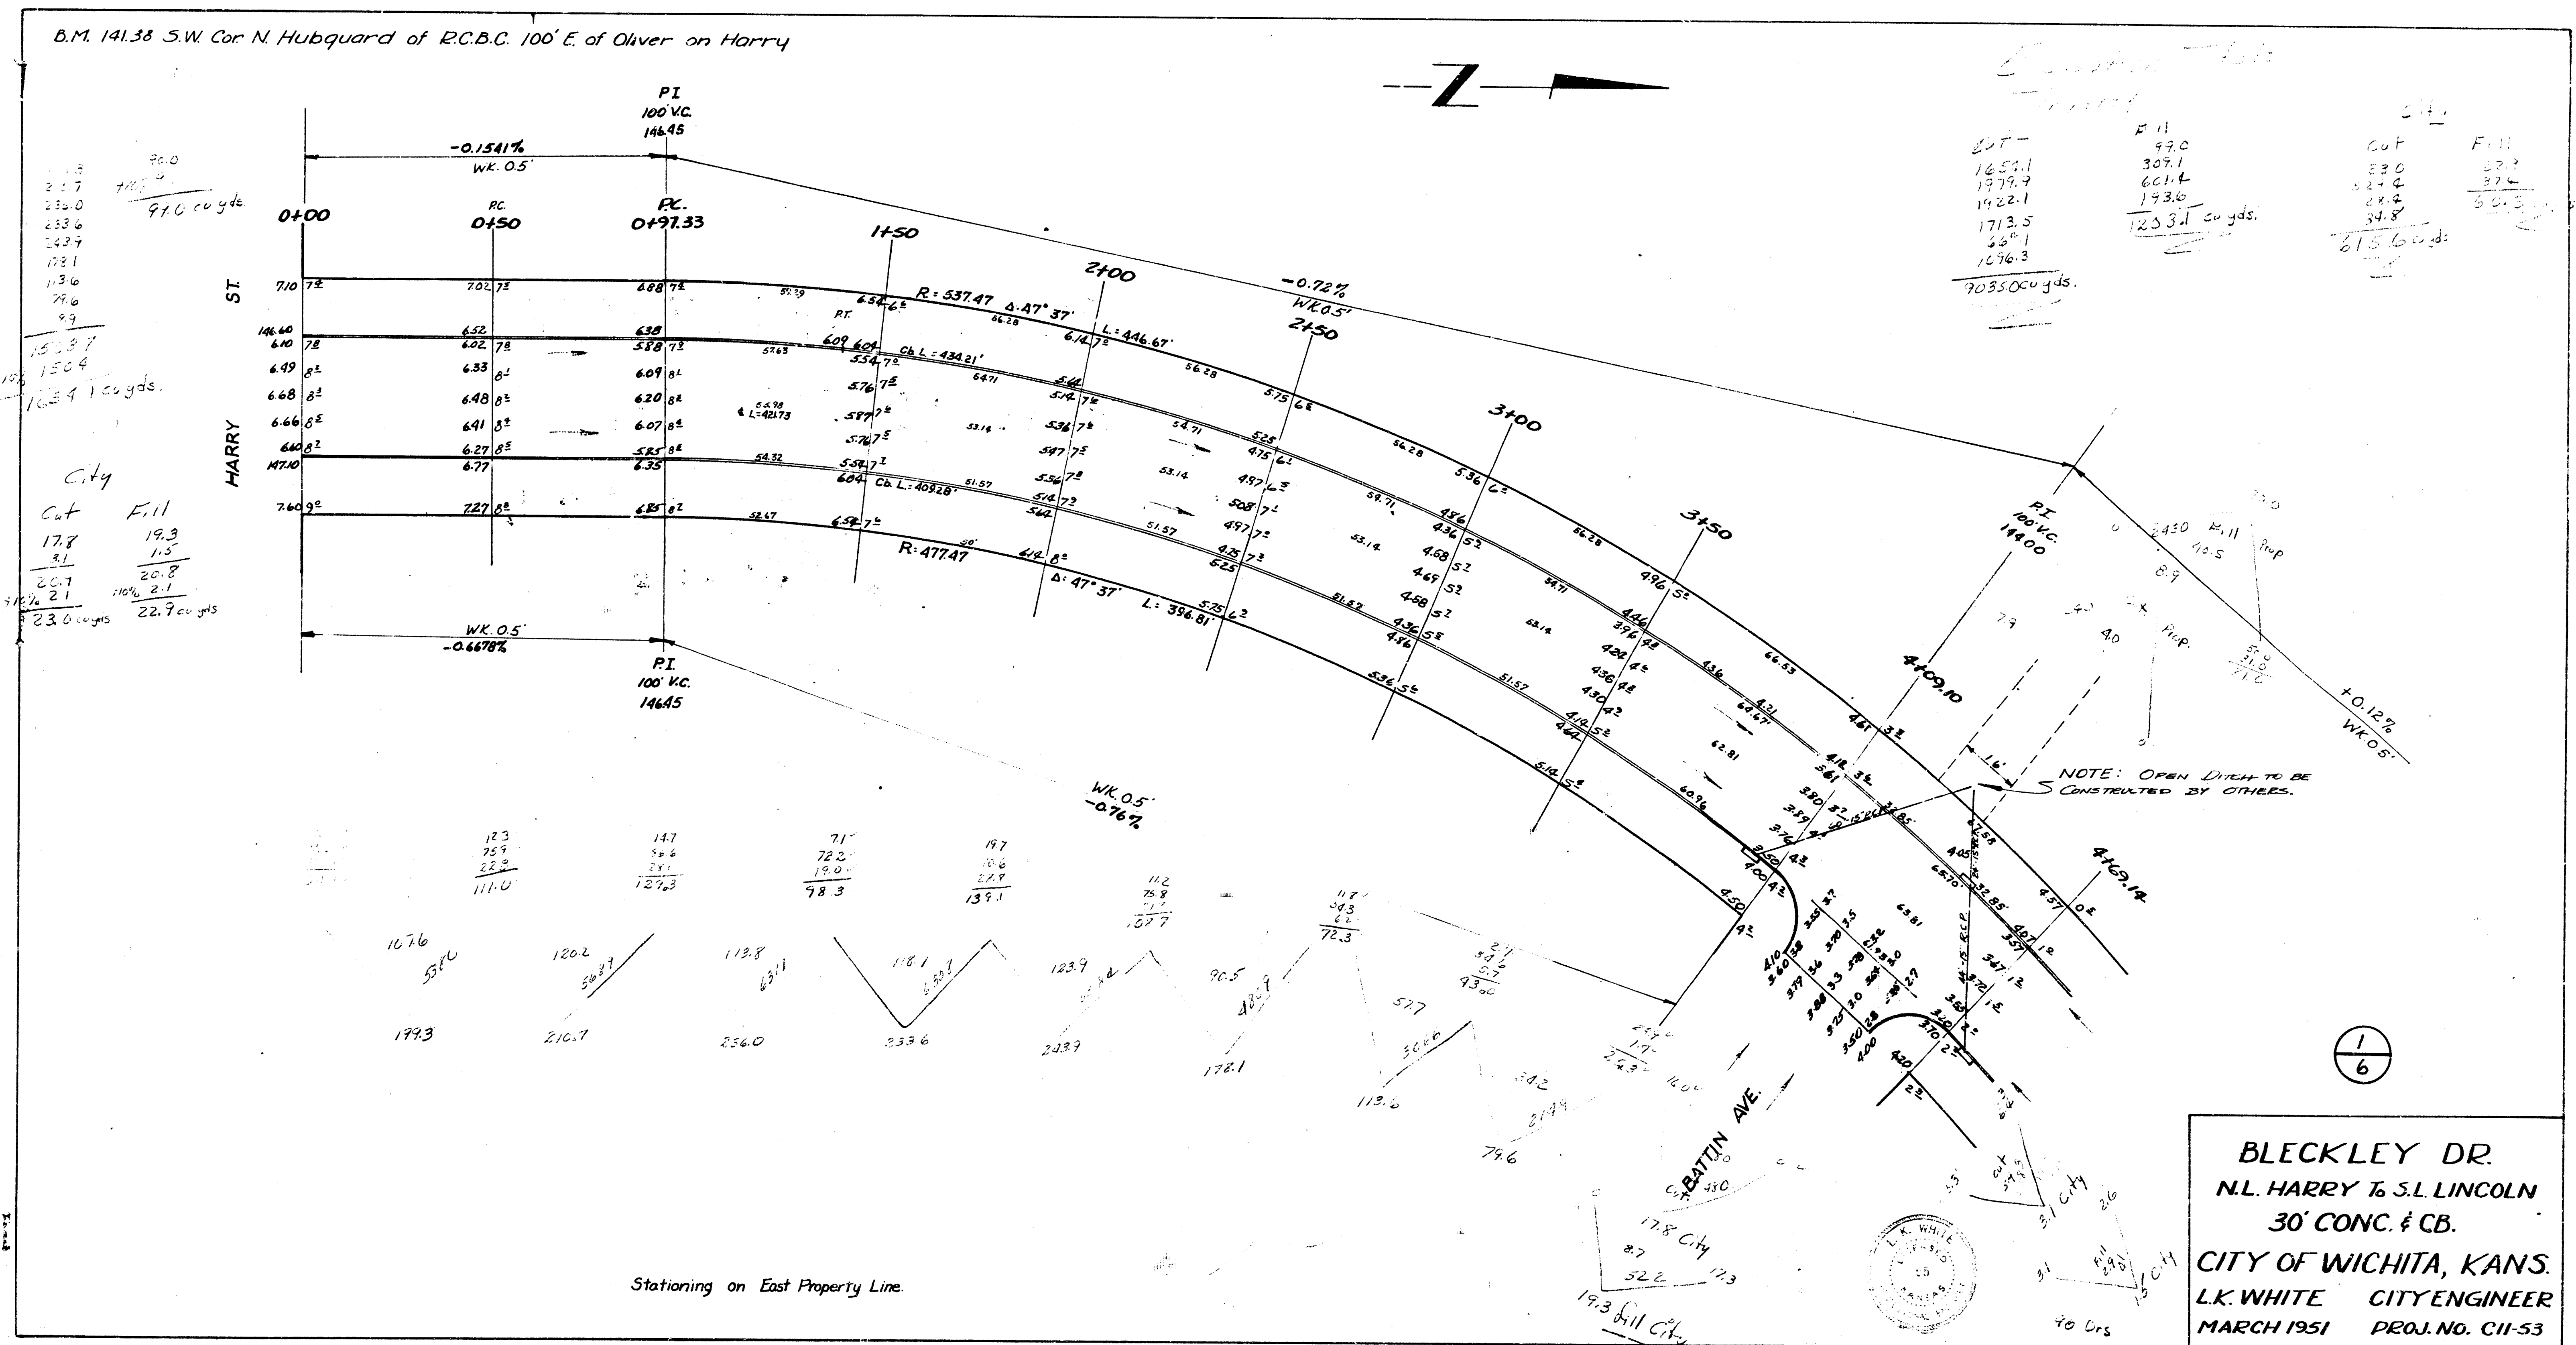




910 cu yds.
City
Cut Fill
178 19.3
3.1 1.5
20.7 20.8
230 22.9
230 cu yds. 22.9 cu yds.

1655.1
1779.7
1922.1
1713.5
220.1
1676.3
70350 cu yds.



RI 11
990
307.1
661.4
193.6
1253.1 cu yds.

Cut Fill
330 32.2
22.4 27.2
34.8 30.3
615.6 cu yds.

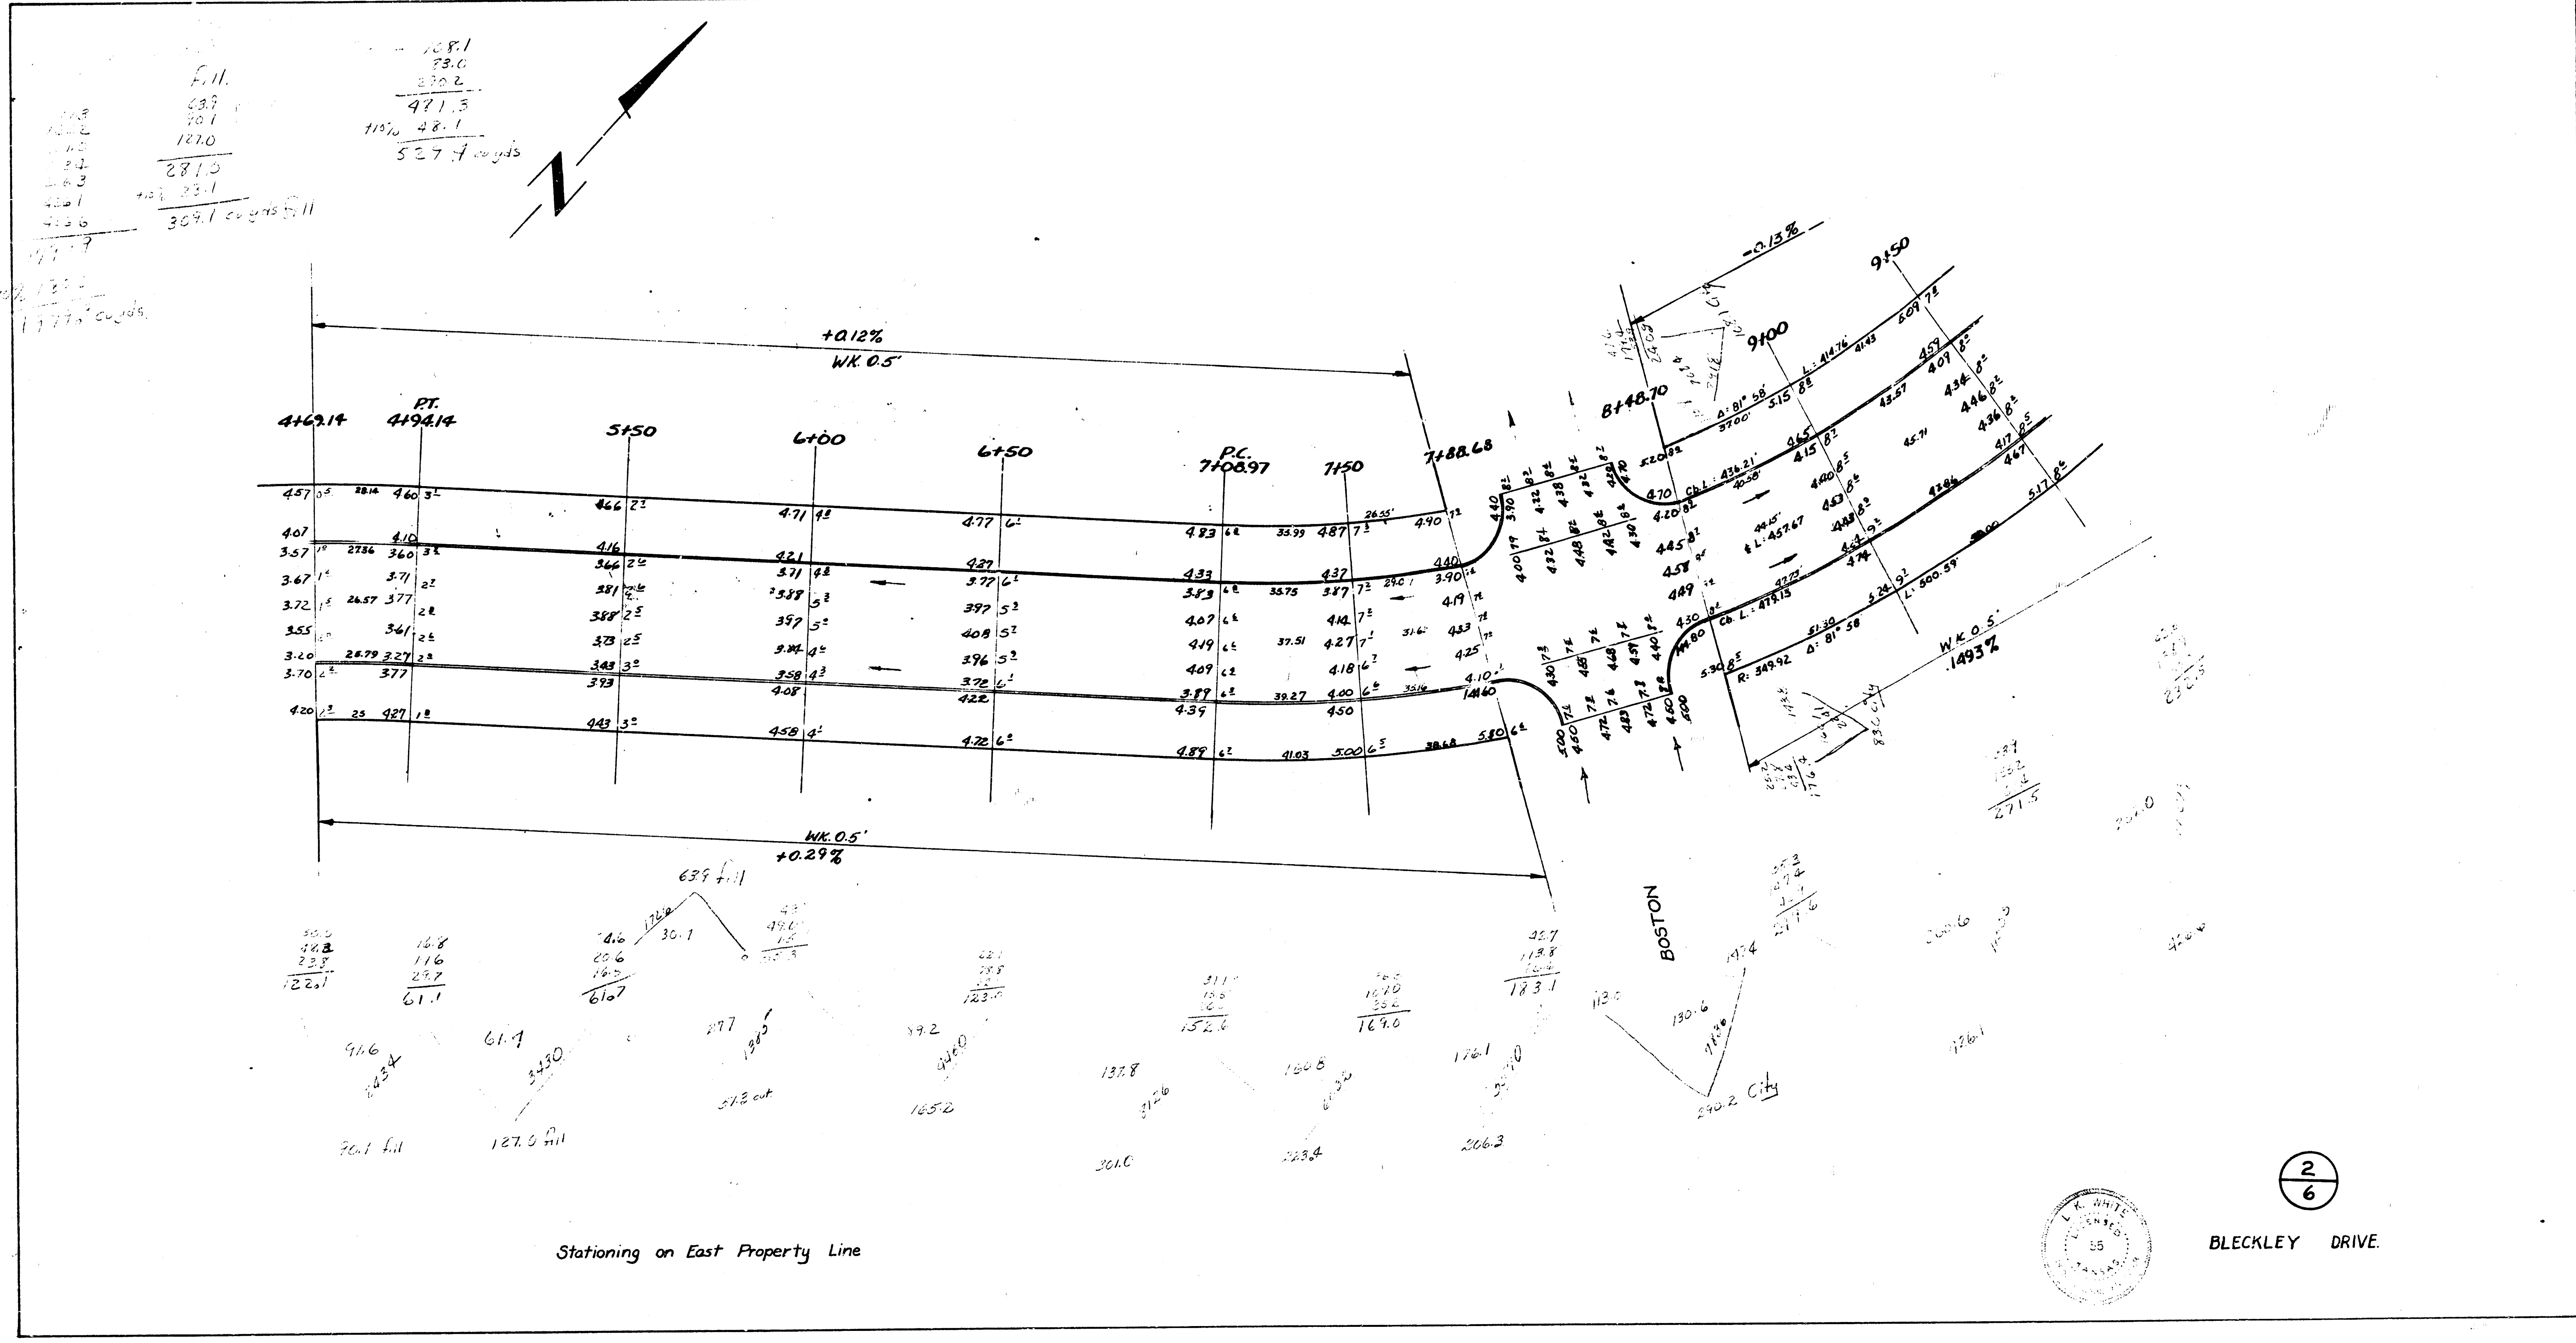


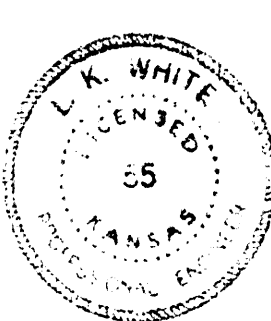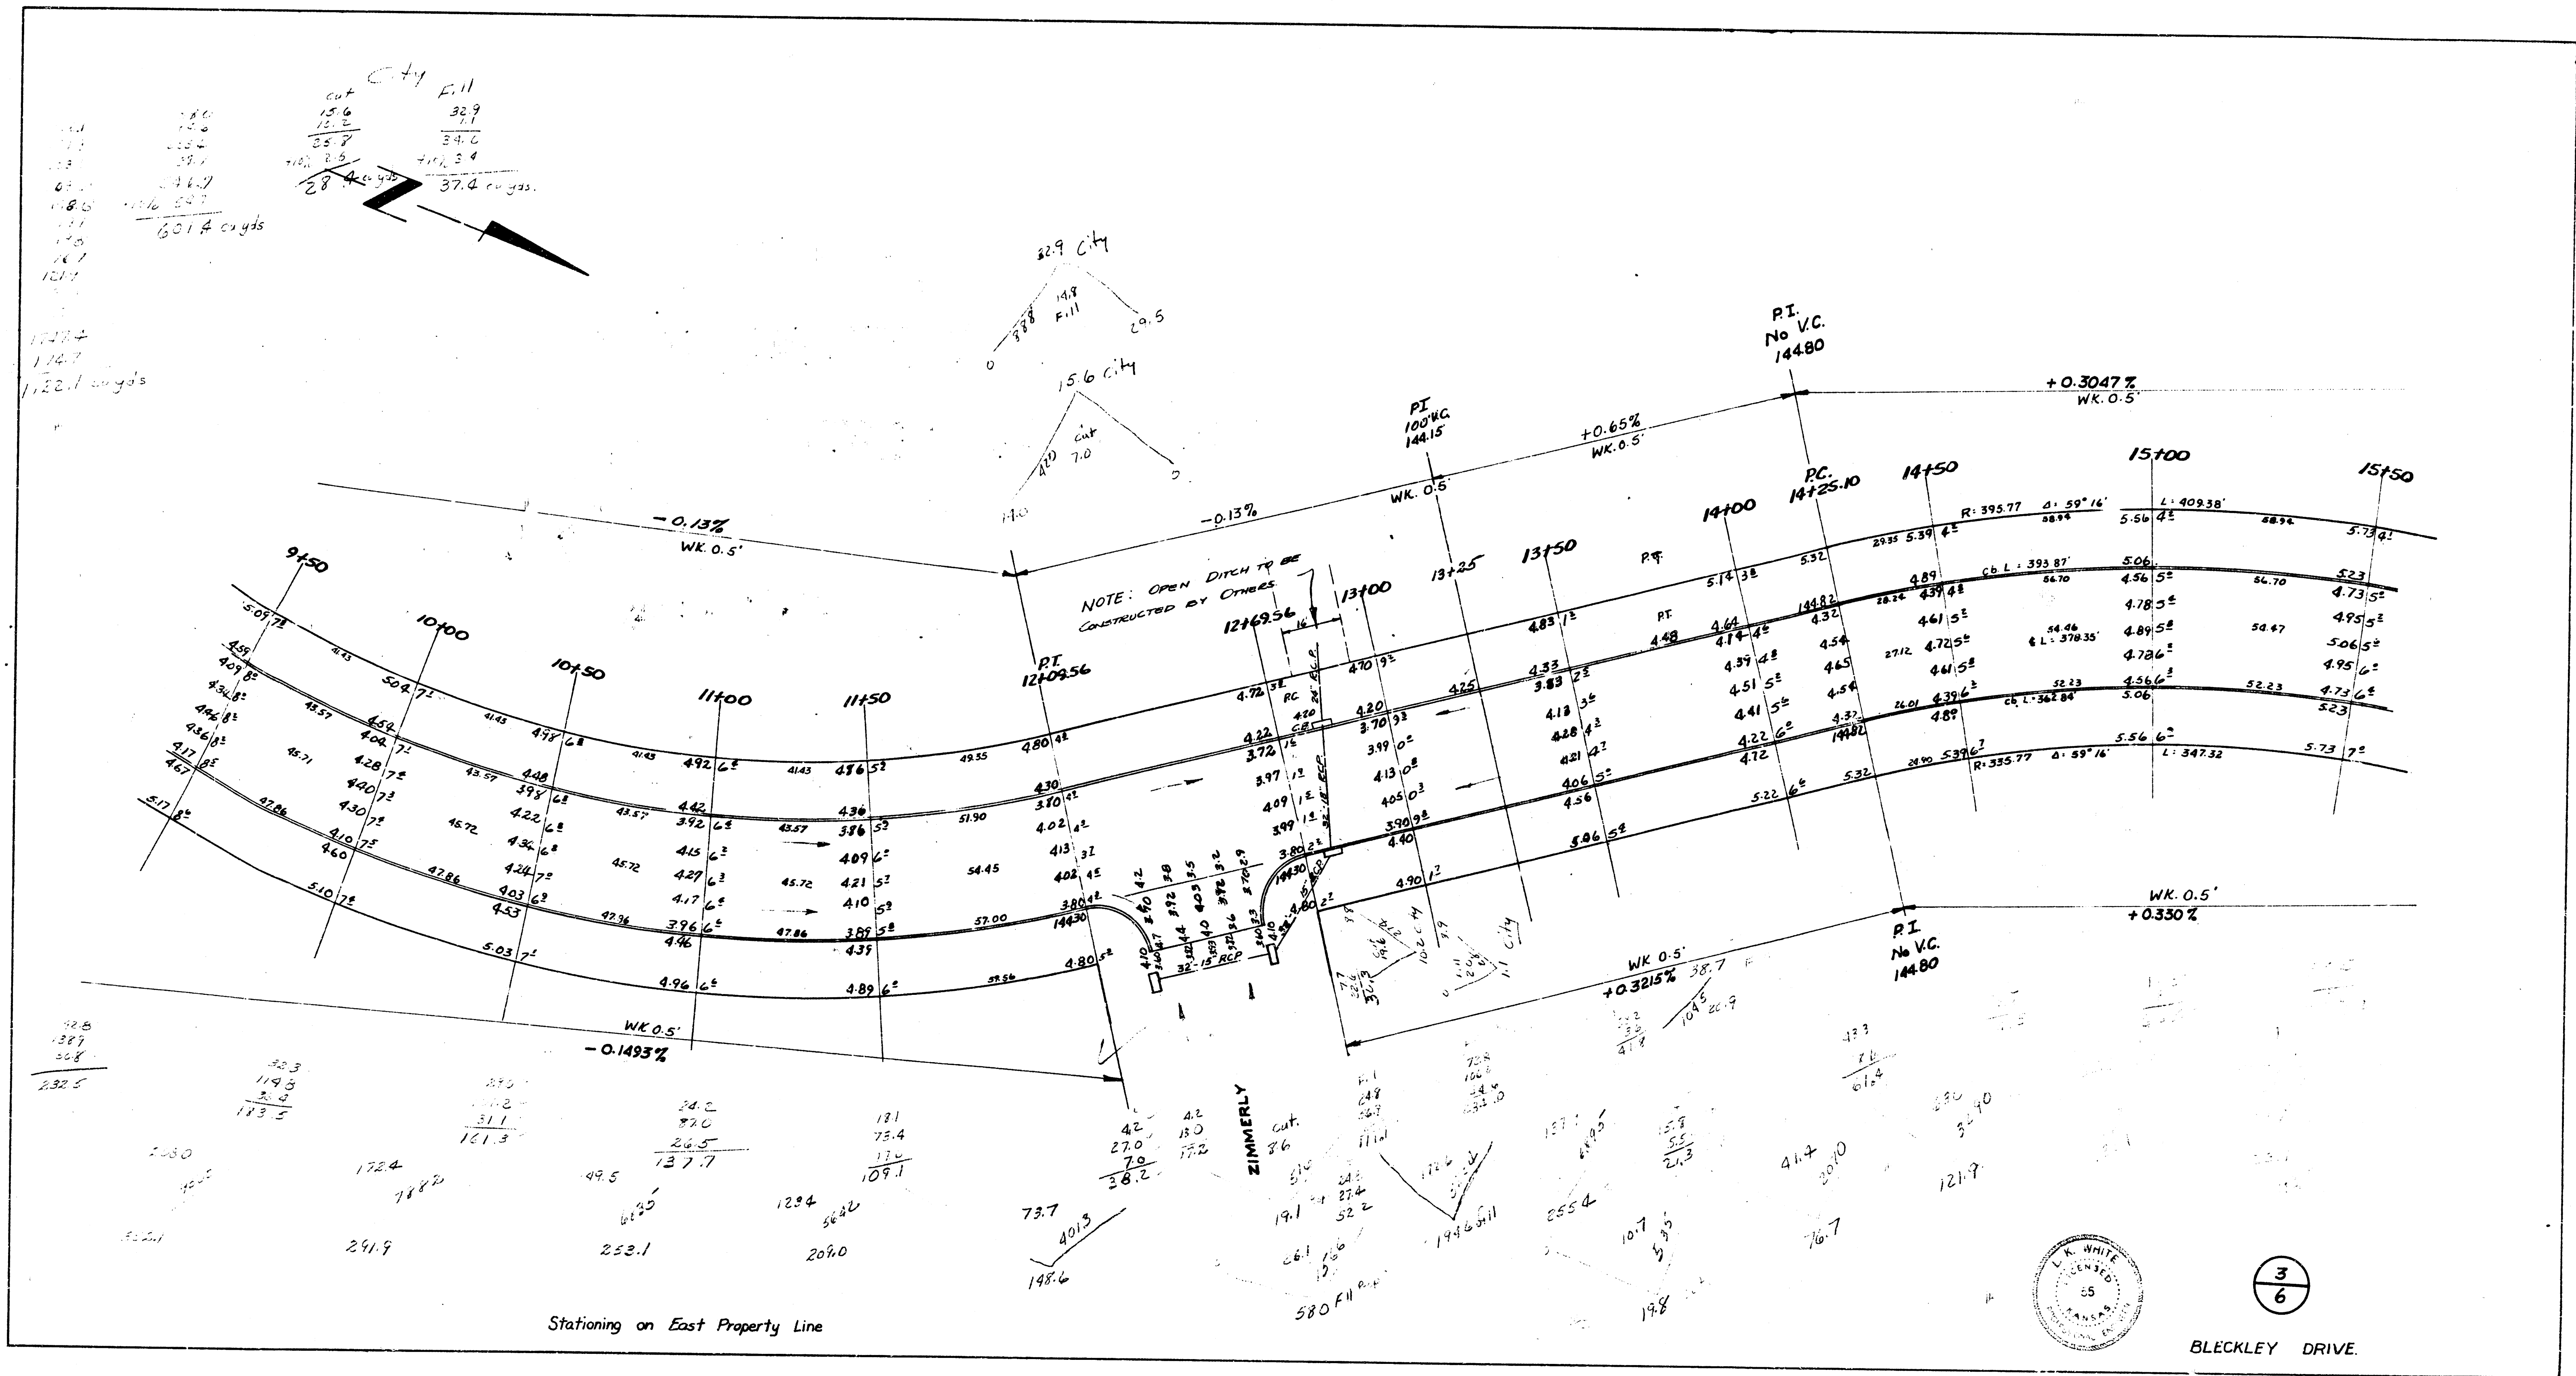

3
6
BLECKLEY DRIVE.

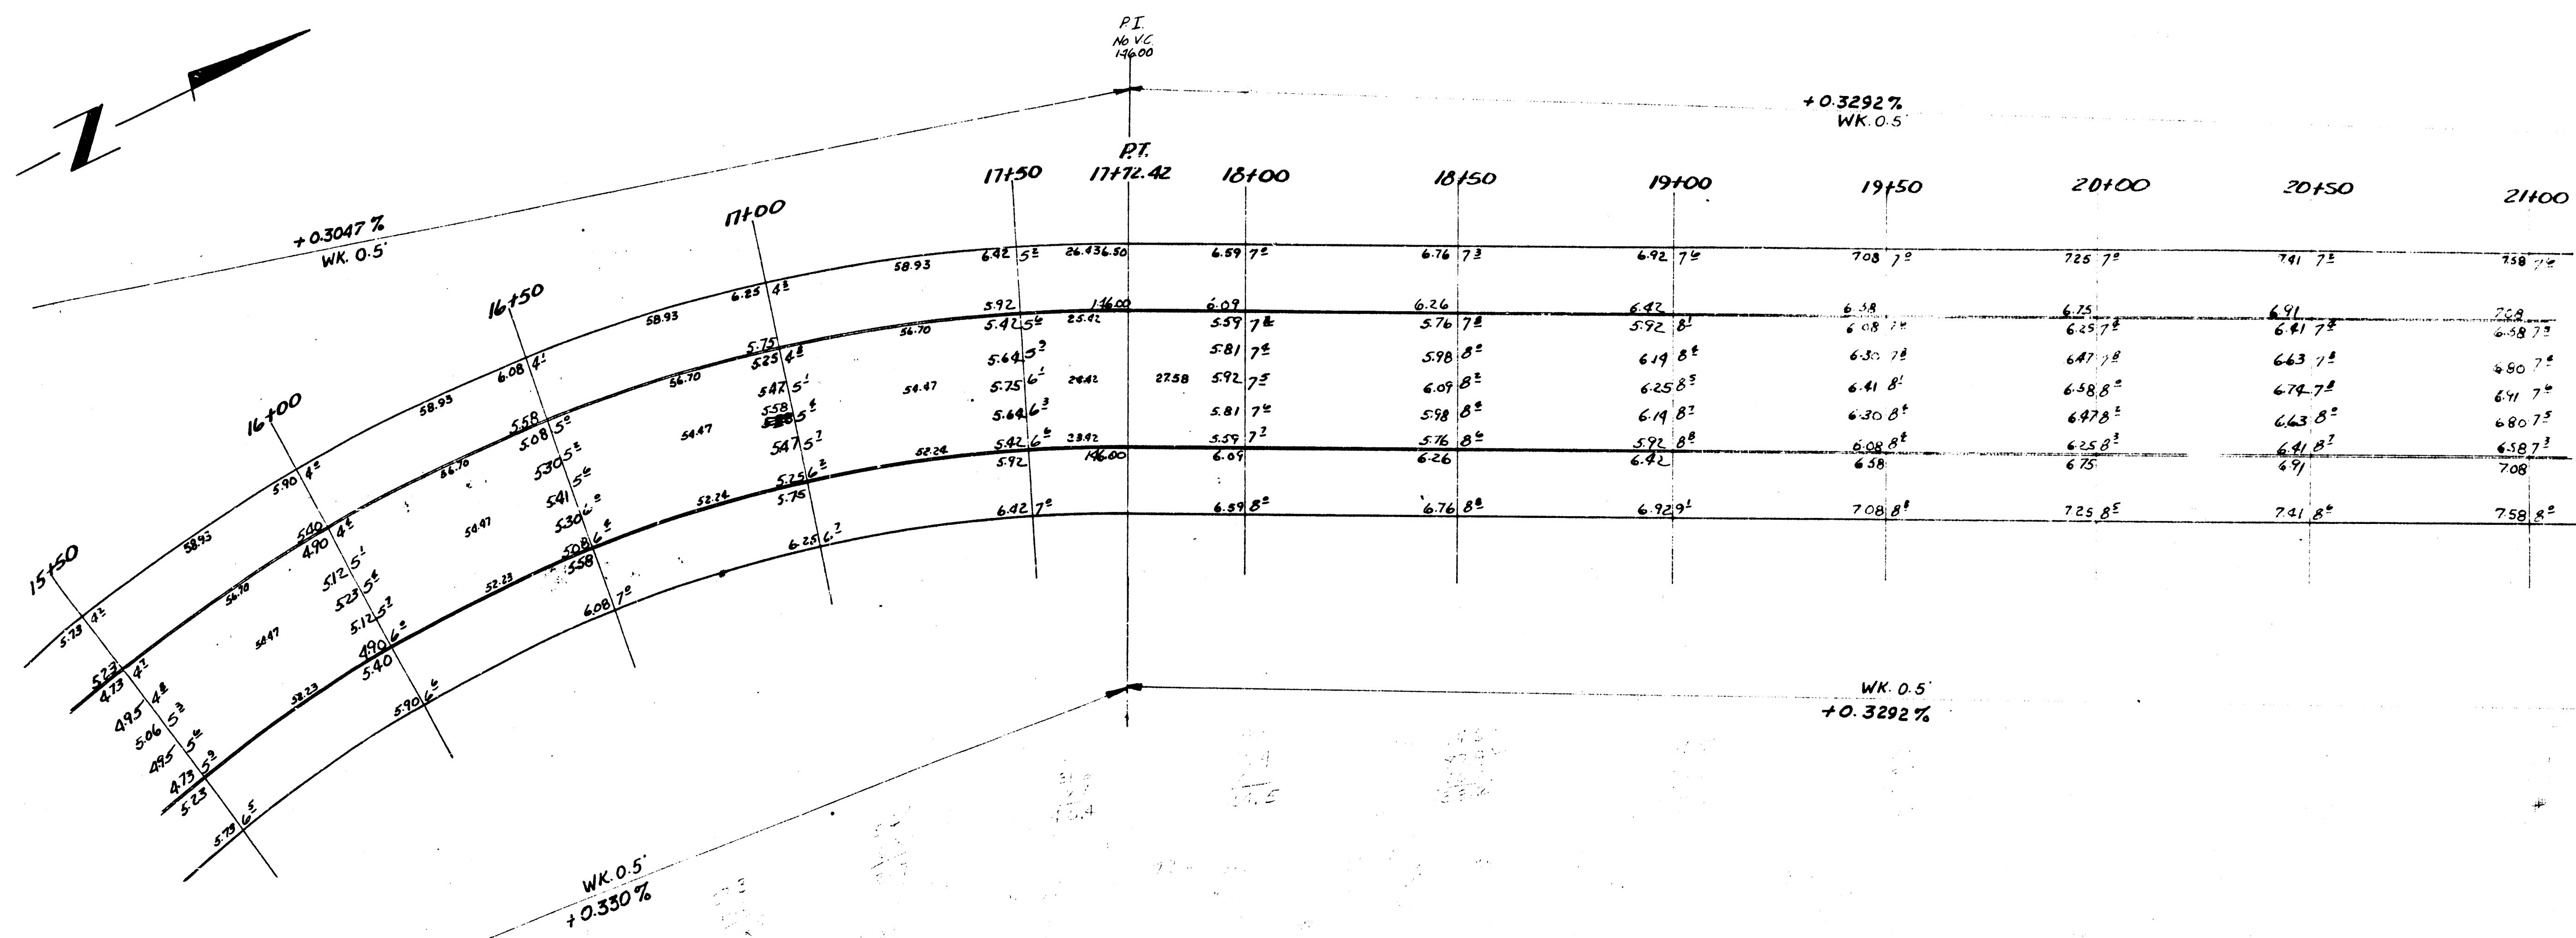
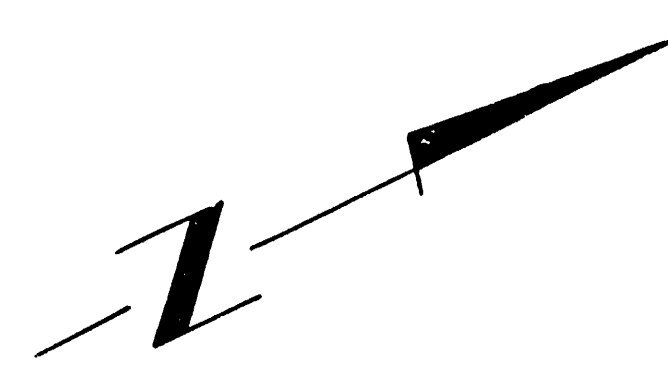


Stationing on East Property Line

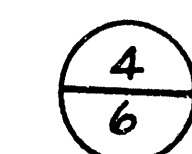

BLECKLEY DRIVE


cut
15.1
16.5
31.6
116.3
34.8 cu yds

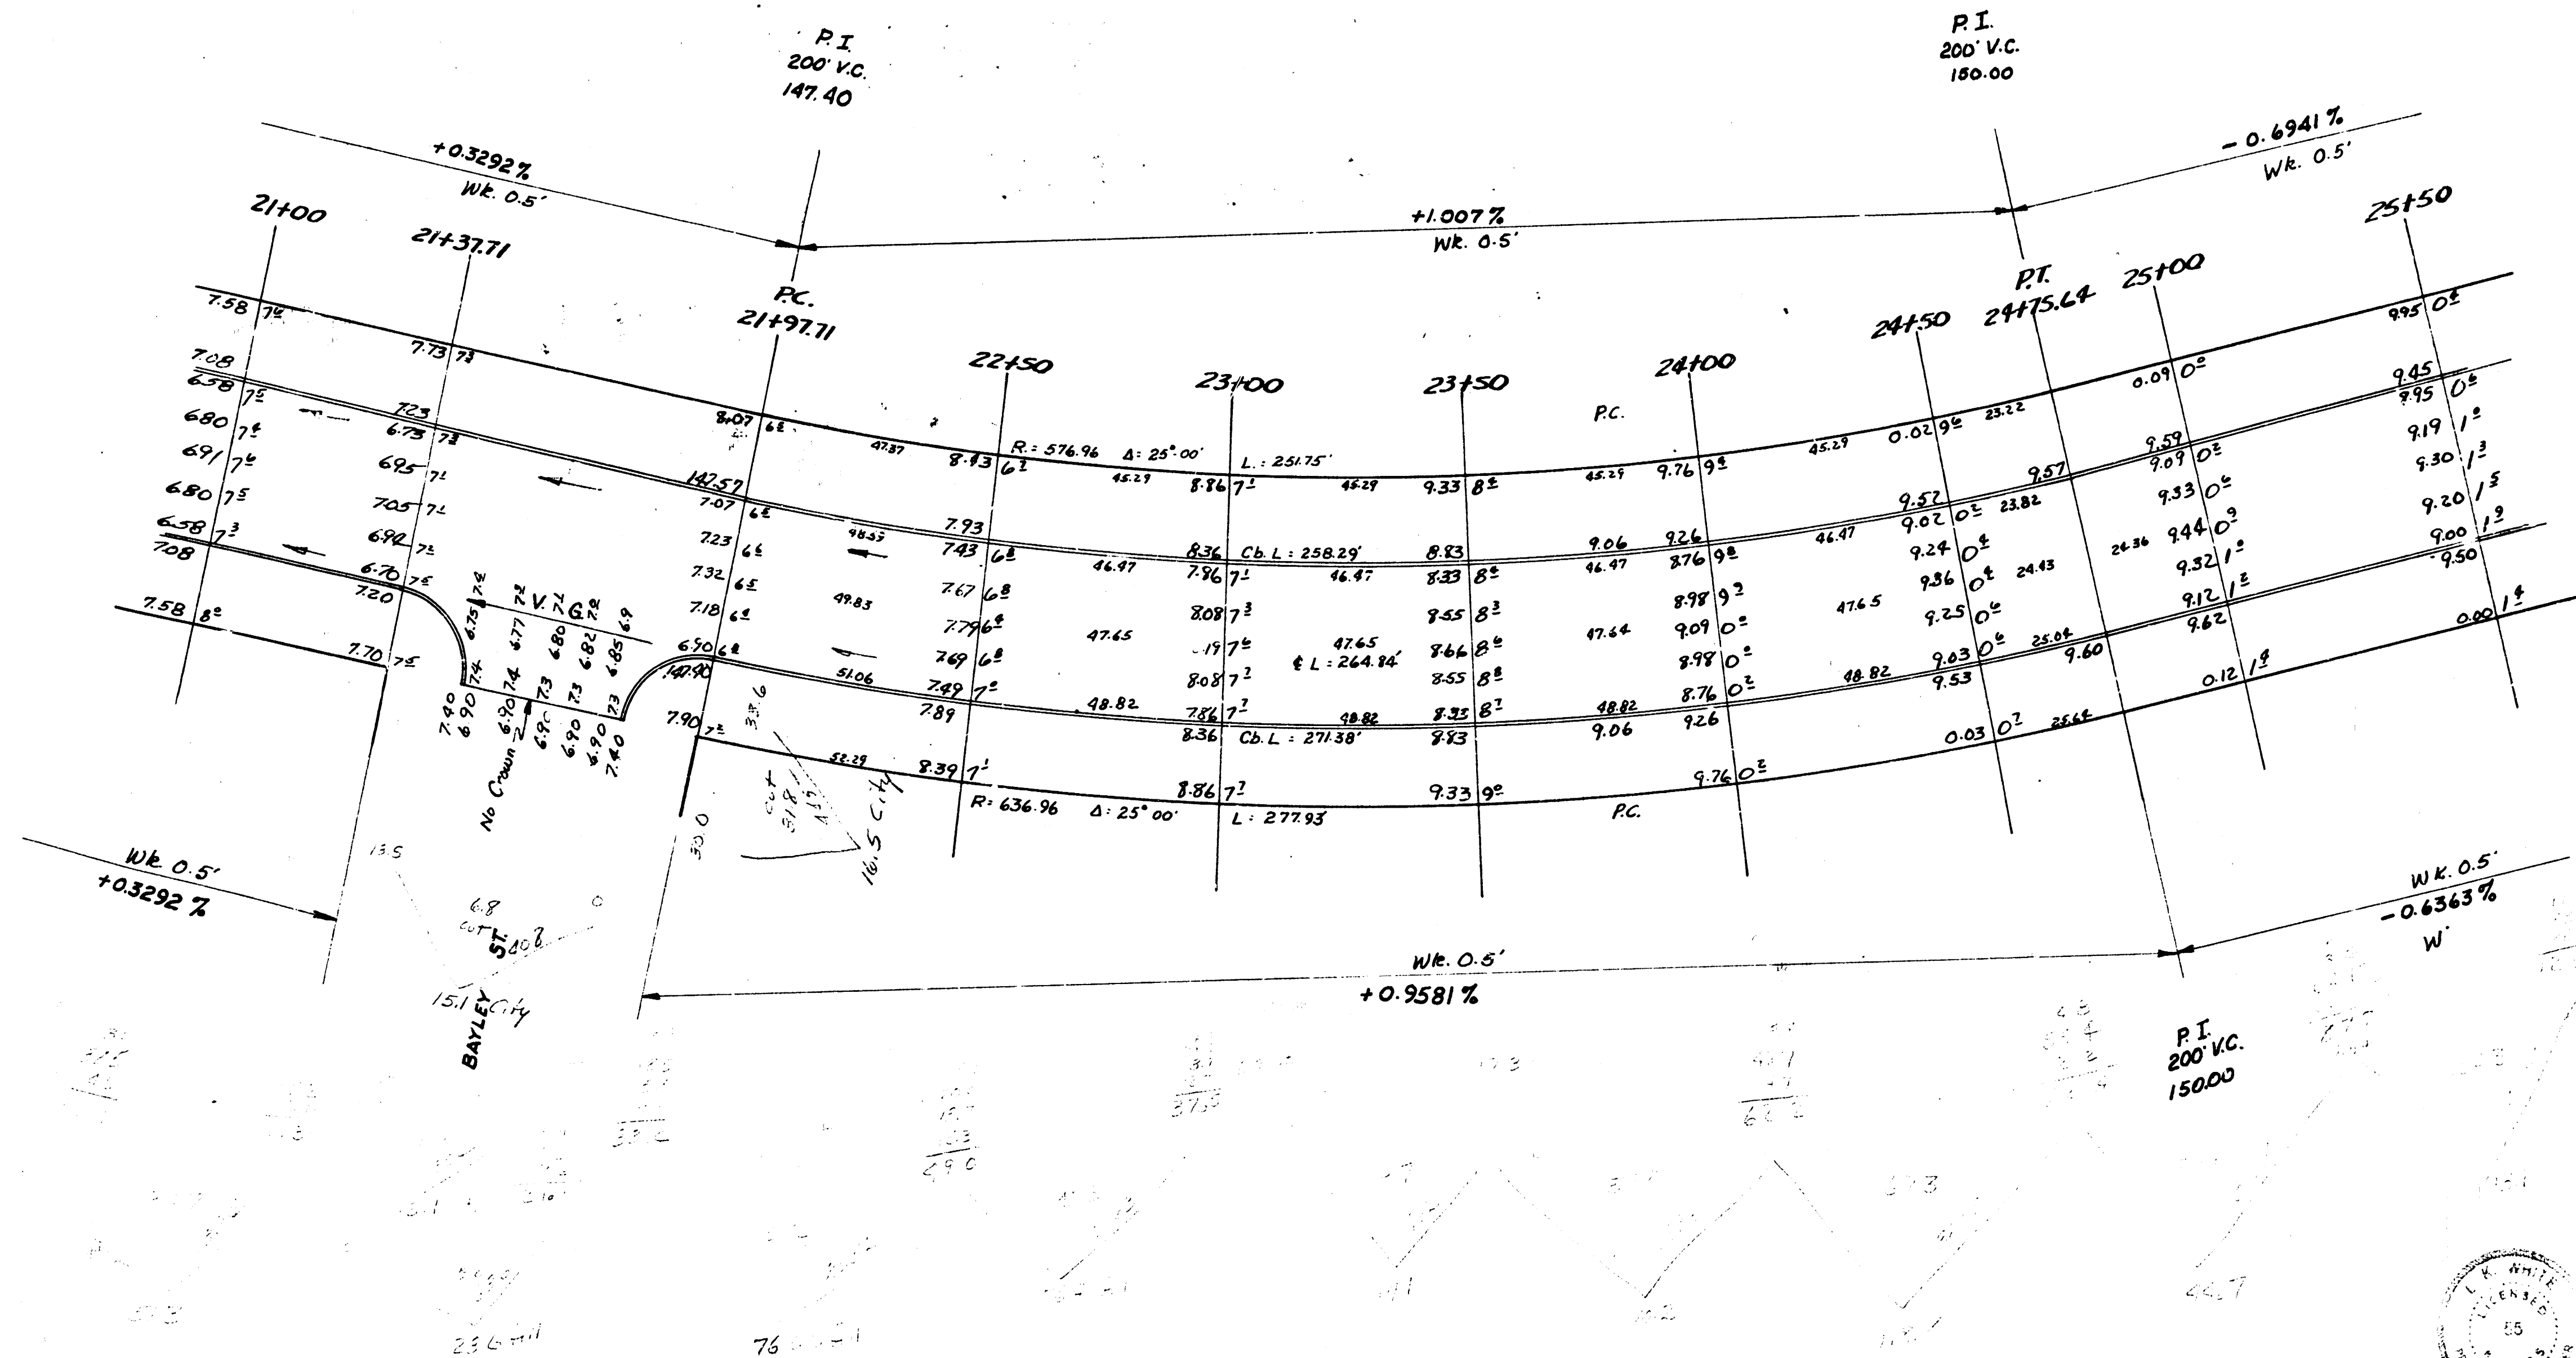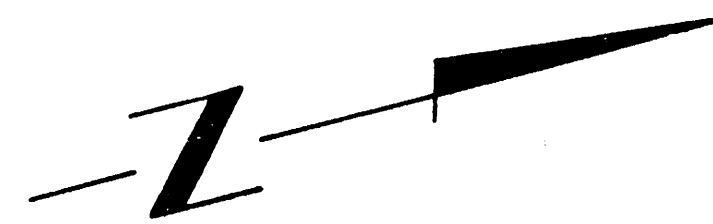

Stationing on East Property Line.



5
6
BLECKLEY DRIVE

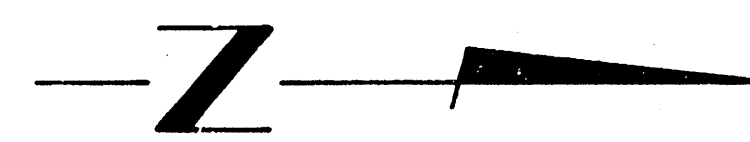

-0.6941% WK 0.5'						
25+50	26+00	26+50	27+00	27+50	28+00	28+21.40
9.75 0.2	9.44 9.8	9.29 9.1	8.94 0.2	8.40 9.1	8.25 8.2	8.10 7.2
9.45 0.2	9.31 9.14	8.79 0.1	8.44 0.2	7.10 9.1	7.25 8.2	14.740 7.2
9.19 1.2	8.88 0.2	8.53 0.2	8.21 0.1	7.92 9.1	7.54 8.2	7.34 7.2
9.30 1.3	8.91 0.2	8.47 0.2	8.34 0.1	8.01 9.1	7.48 8.2	7.48 8.2
9.20 1.3	8.91 0.2	8.57 0.2	8.25 0.2	7.93 9.1	7.40 8.2	7.38 8.2
9.00 1.3	8.71 0.2	8.39 0.2	8.07 0.2	7.25 9.1	7.44 8.2	7.20 8.2
8.80 1.4	8.57 9.21	8.77 0.2	8.57 0.2	8.25 9.1	7.94 14.740	
8.00 1.4	9.71 1.2	9.39 0.2	9.07 0.2	8.75 9.1	8.44 8.2	8.30 8.2
WK 0.5' -0.6363%						

ST.

LINCOLN

Handwritten notes and calculations below the table, including stationing and elevation data.

Stationing on East Property Line.



6
6
BLECKLEY DRIVE

