



B.M. 127.82 S.E. Cor. Conc. Slab Ho. 3916 Mt. Vernon
 B.M. 125.02 " " in Mueller top P.P. N.E. Bluff & Kinkaid
 B.M. 127.67 S.W. Cor. Conc. Pavement Ho. 4300 Kinkaid
 B.M. 128.25 " " in Mueller top P.P. N.E. Bluff & Bellaire

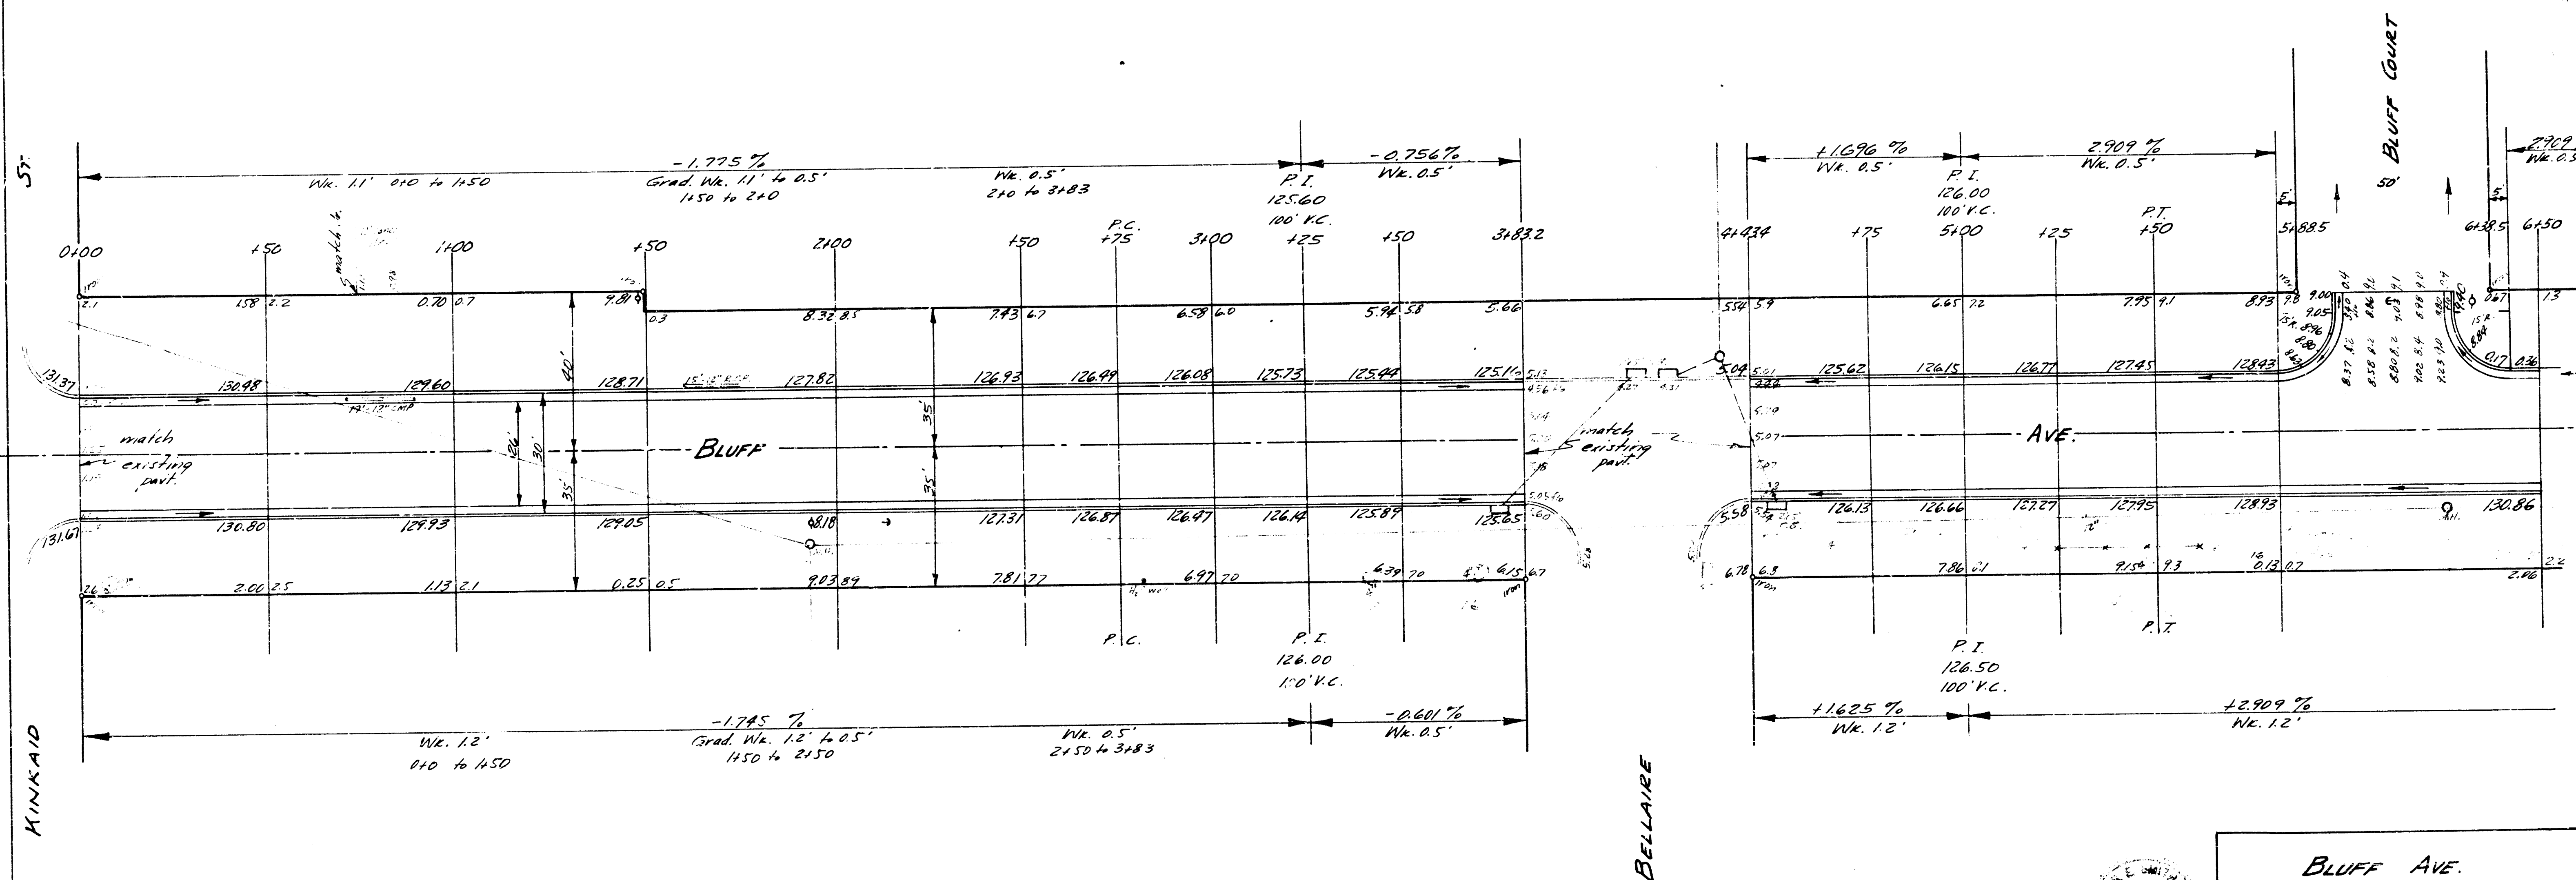


NOTE TO FIELD ENGINEER & CONTRACTOR: All entrance pipes to
 be disposed of in accordance with City dirt checker.

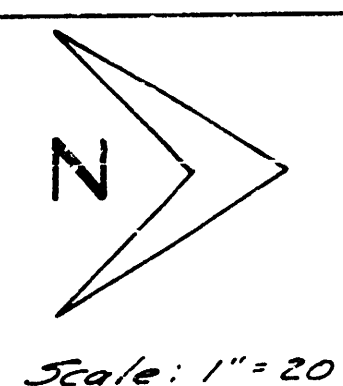


BLUFF AVE.
 N.L. KINKAID TO S.L. MT. VERNON
 26-2-30 A.C.
 CITY OF WICHITA, KANSAS
 B.E. SMITH - CITY ENGINEER
 1250 1959 PROJ. C18-188

1/5

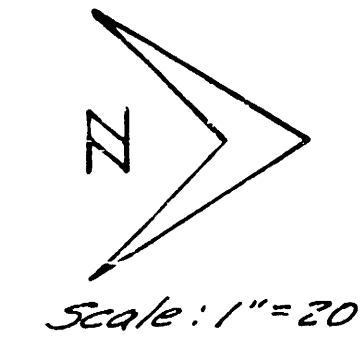

B.M. 12782 S.E. Cor. Conc. Slab Ha # 3916 M.H. Vernon

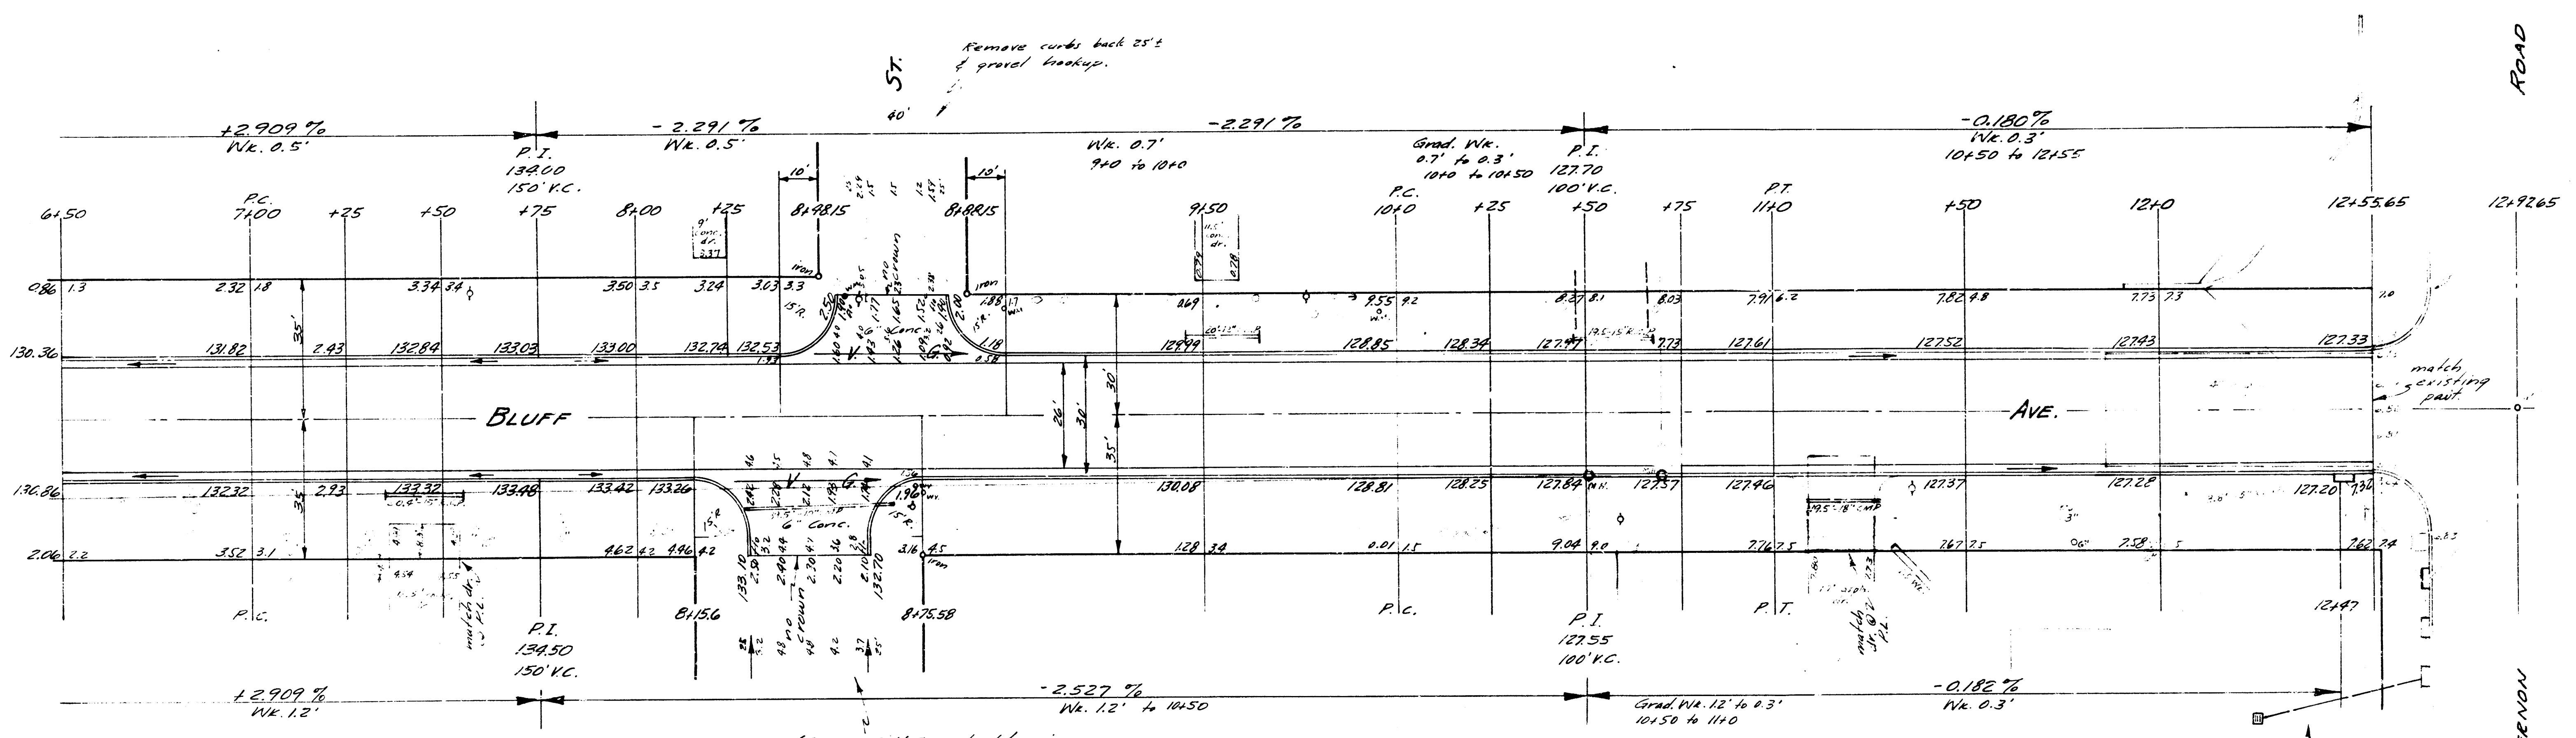

NOTE: Penetration cost to be min. pay item incidental to excavations. Alph. may 11.86 to 12.15, to be paid as sq. yds. alph. and rem.
Check old sewer ditch in east parking for stubs.

NOTE: Field Engr. install 48" 15' R.C.P. & 24" grade pipe. Restore yard to original. Instruct dirt checker to deliver good usable 15' R.C.P. from proj. to this site. Set grade between 100' & 400' entrances & approx 35' from bluff.

BLUFF AVE.
PROJ. C18-188

2/5