


BLECKLEY DRIVE PAVING PLAN - 24-3-30
 B.M. Elev. 162.94 - South end of Return Curb - S.E. Corner Glendale.

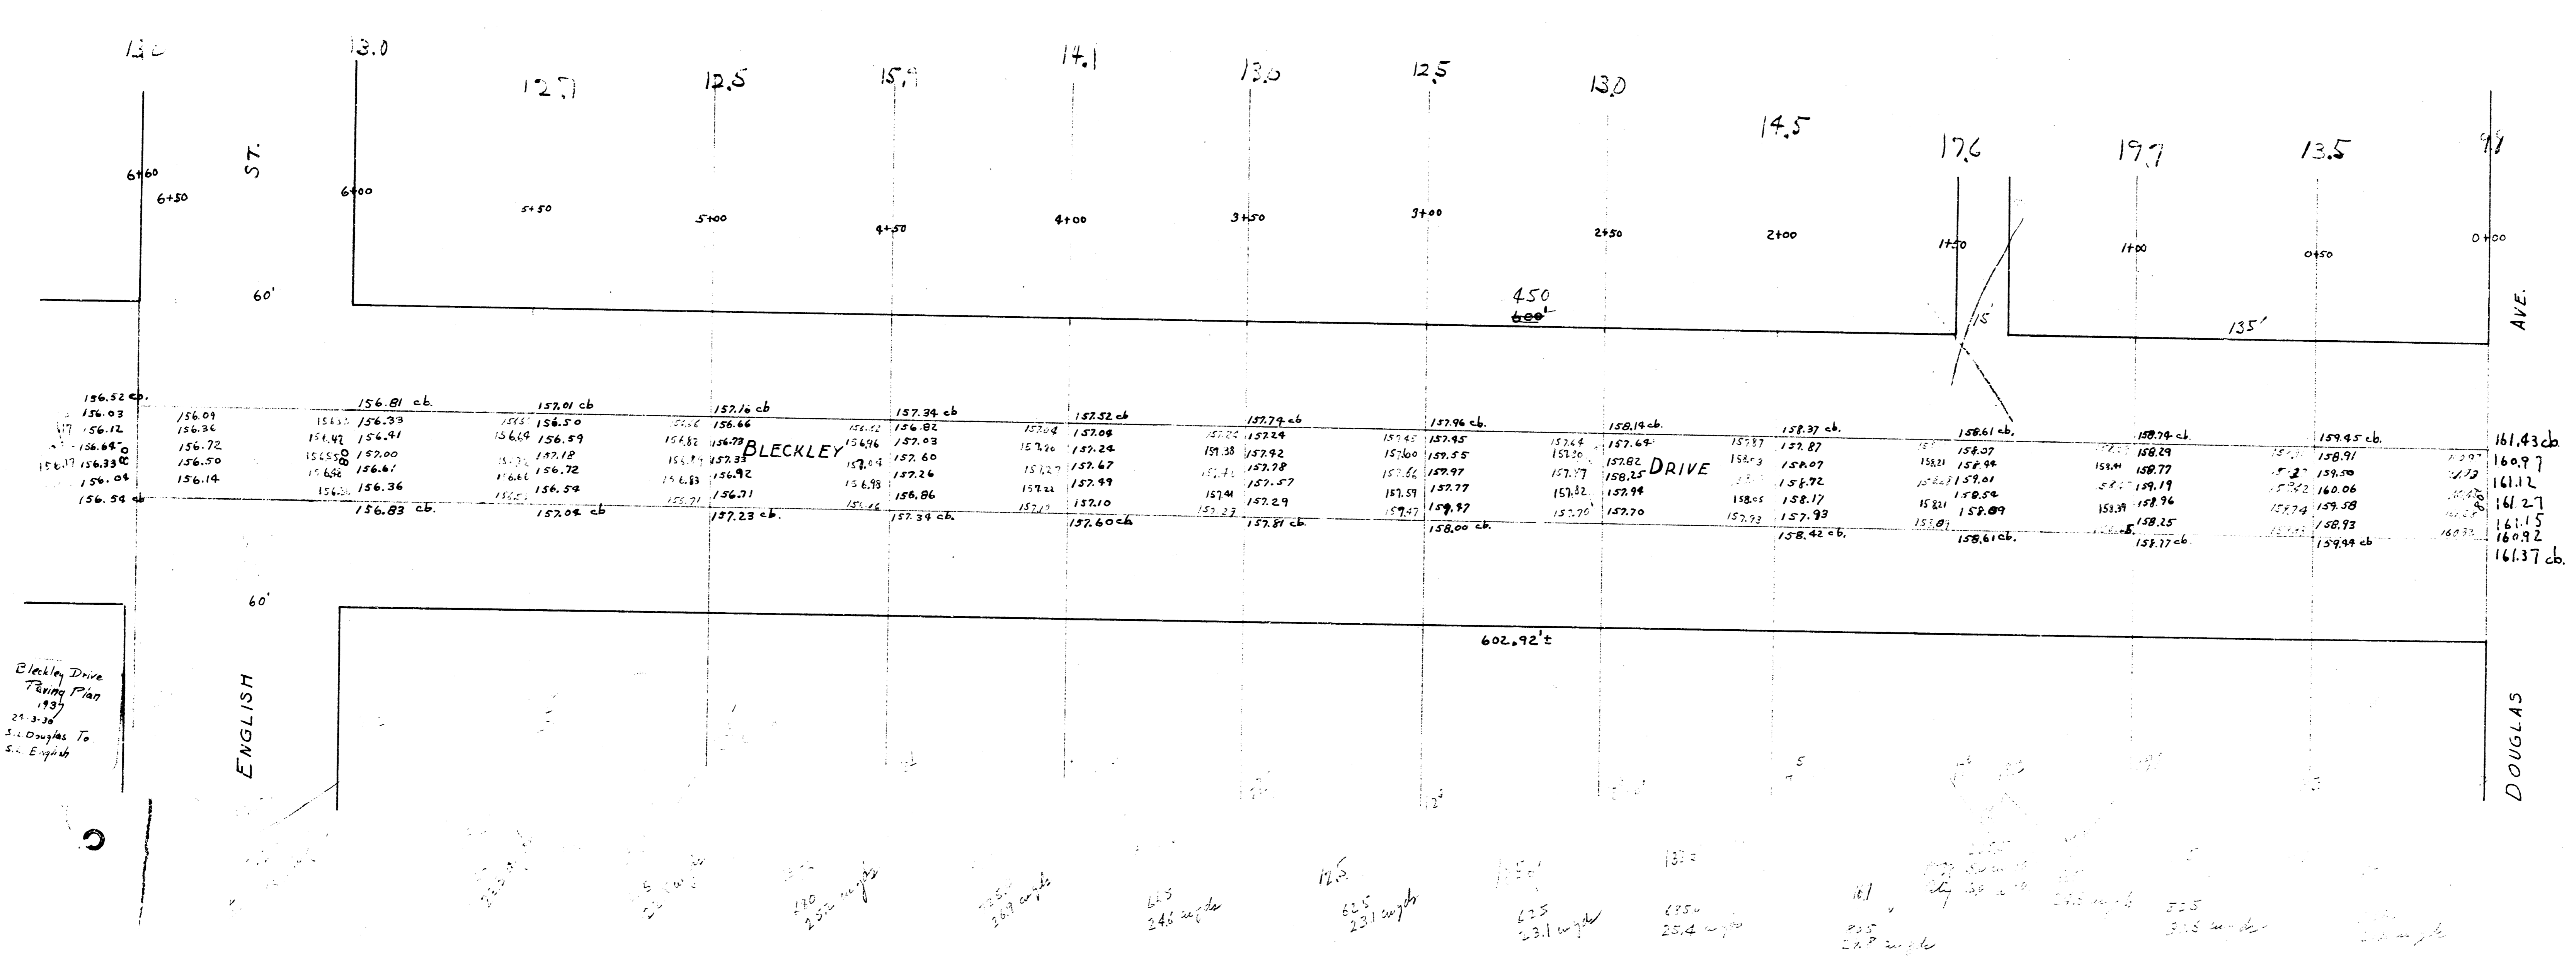

Bleckley Drive
 Paving Plan
 1937
 24-3-30
 S.E. Douglas To
 S.E. English

ENGLISH

DOUGLAS AVE.

602.92±

13.0

13.0

12.7

12.5

12.7

14.1

13.0

12.5

13.0

14.5

17.6

19.7

13.5

11

ST.

60'

60'

AVE.

161.43cb

160.97

161.12

161.27

161.15

160.92

161.37cb