



3. M. 97.92 "B" in 1948 W. of Market St. Blake.
 B. M. 97.22 Top of cb ES Main St. Blake
 Base = 5' Blake St.

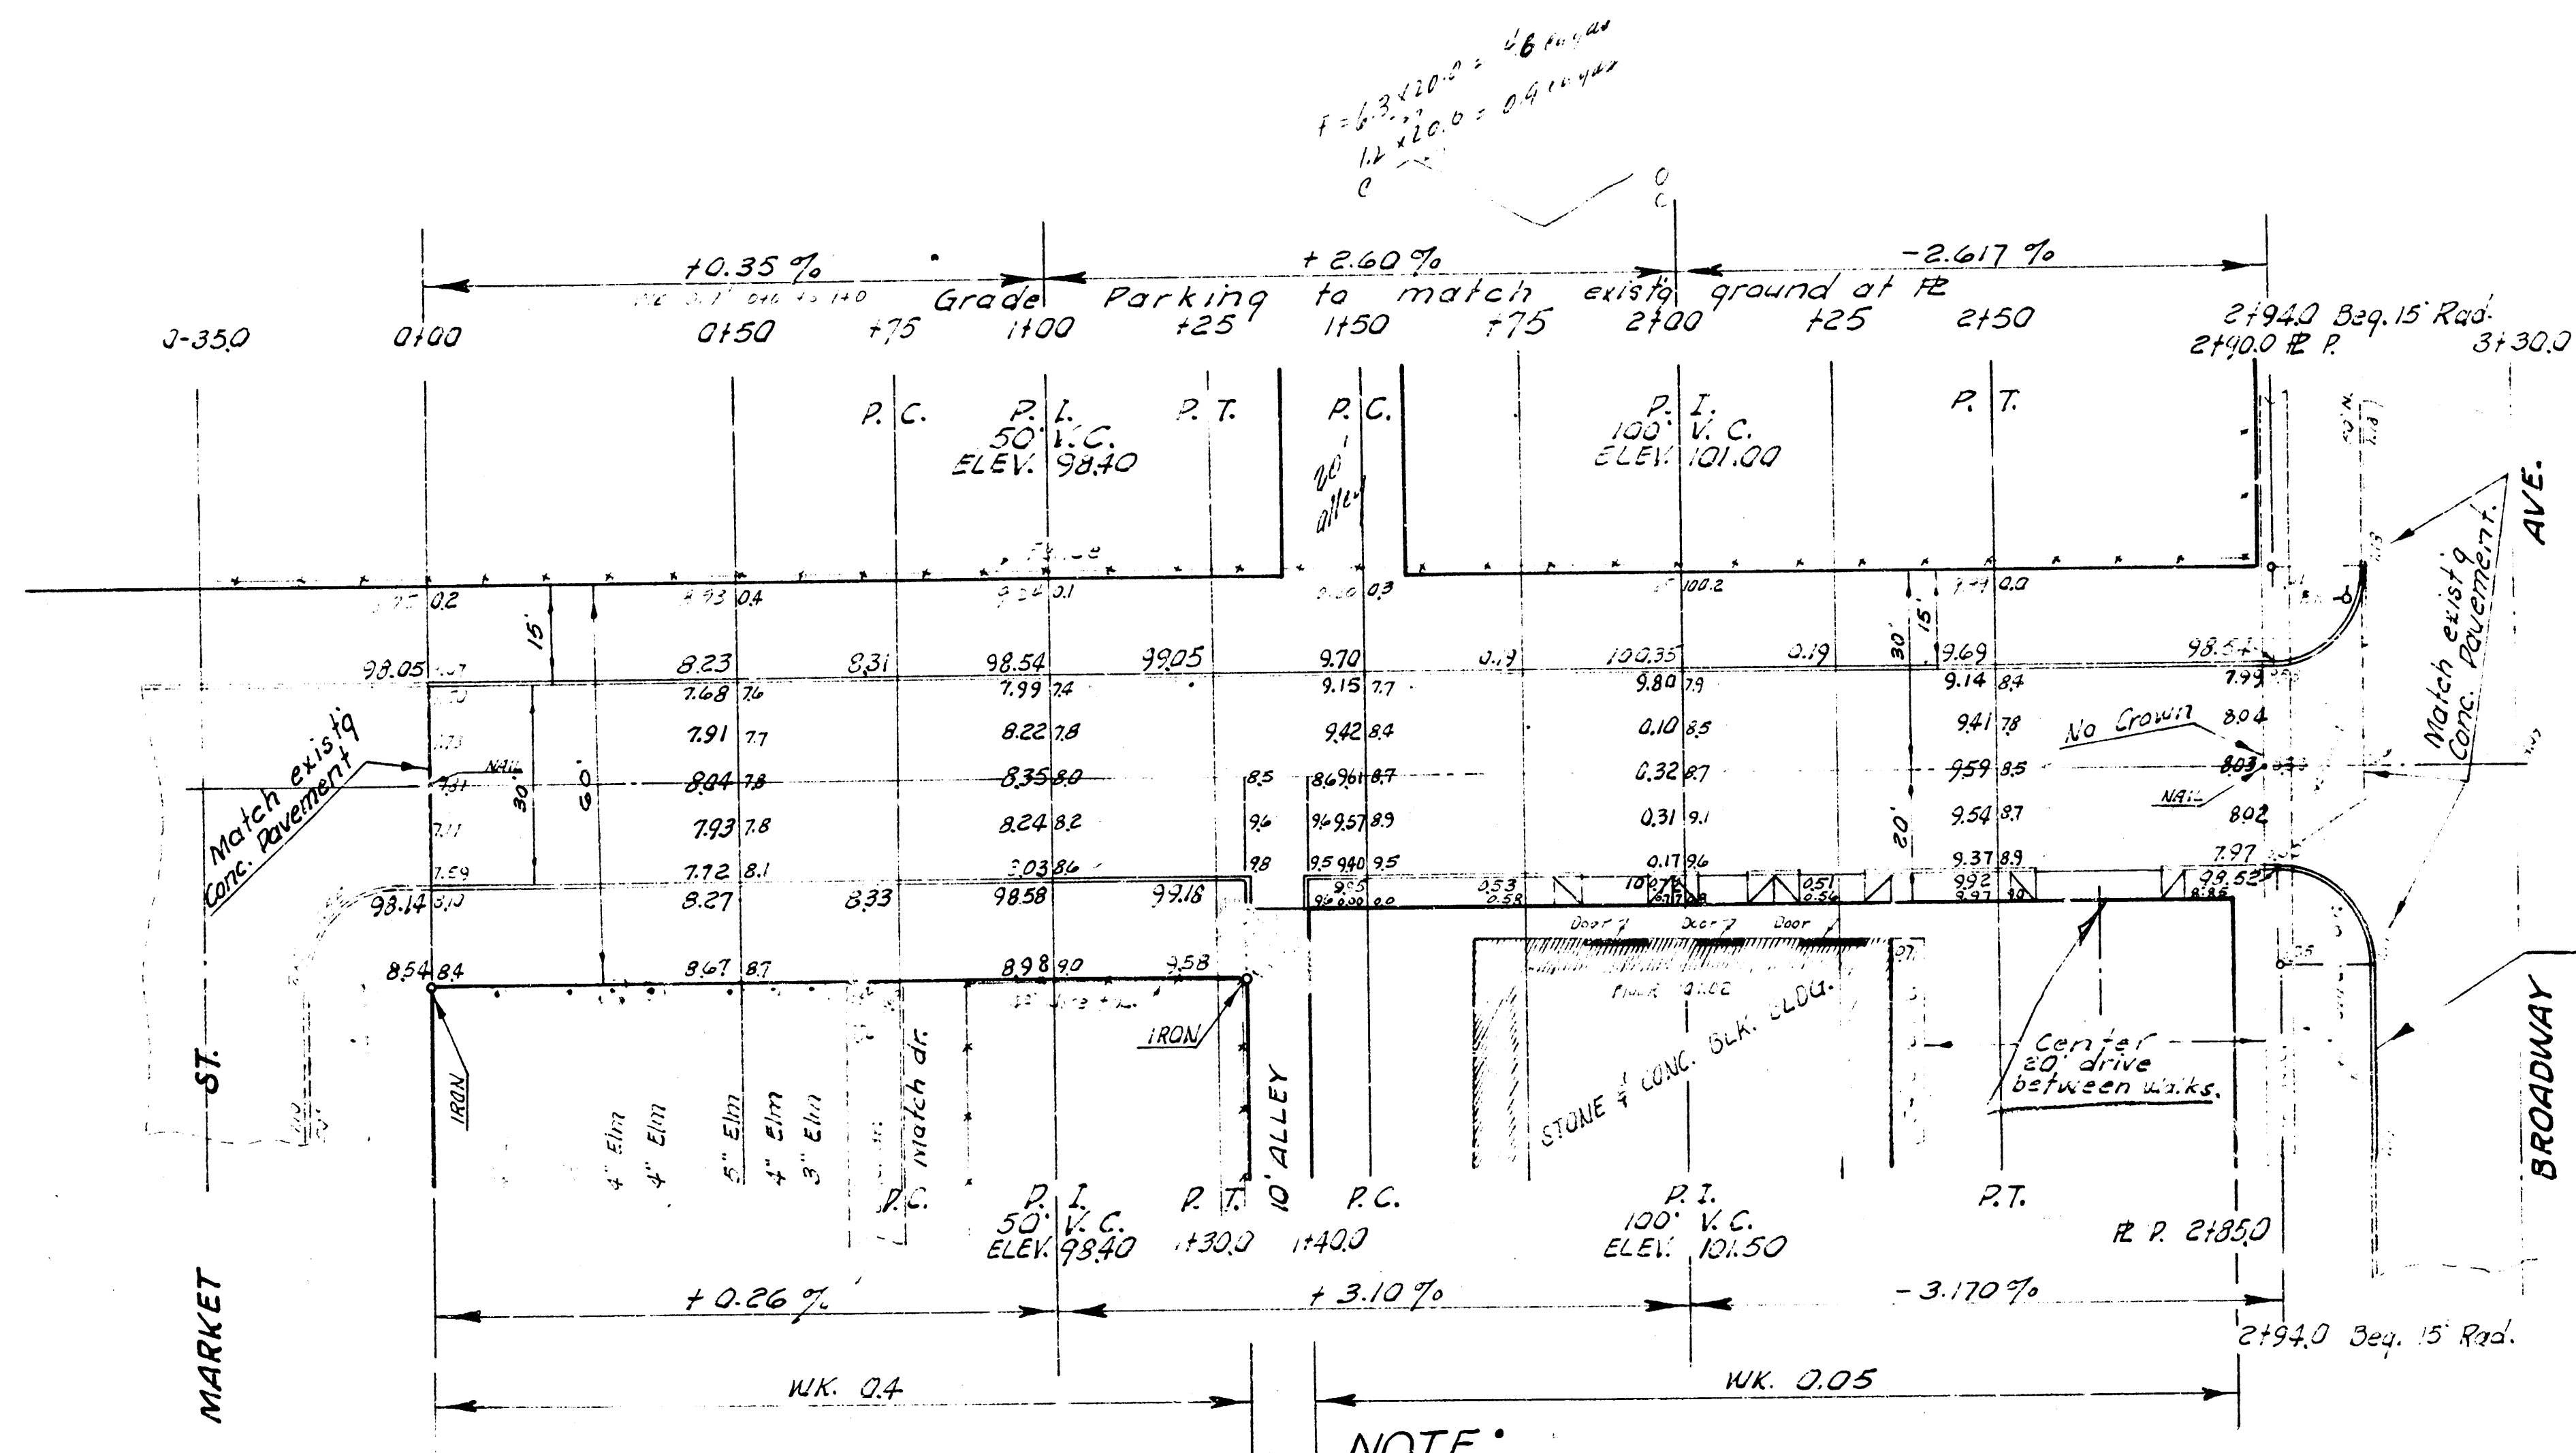

NOTE:
 Construct 3 ramp drives at garage doors.
 Contact owner about hook-ups to garage floor.
 Center 20' ramp drive between walks to
 parking lot.

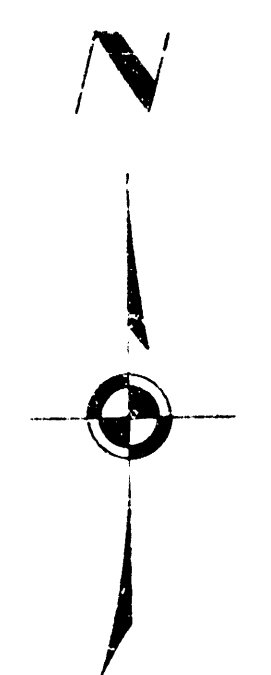

SCALE 1"=20'

BLAKE ST.
 EL MARKET ST. TO WL BROADWAY AVE.
 30' CONC. & CB.
 CITY OF WICHITA, KANSAS
 B. E. SMITH CITY ENGINEER
 JUNE 1960 PROJ. NO. 10-6