



SEE PLAN FOR LOWER SIDE STONE HOUSE \*2380 SERVICE  
 SEE PLAN FOR SIDE STONE PORCH HOUSE \*2380 SERVICE  
 MATCH EXISTING WALK ON SOUTH PROPERTY LINE OF BLAKE

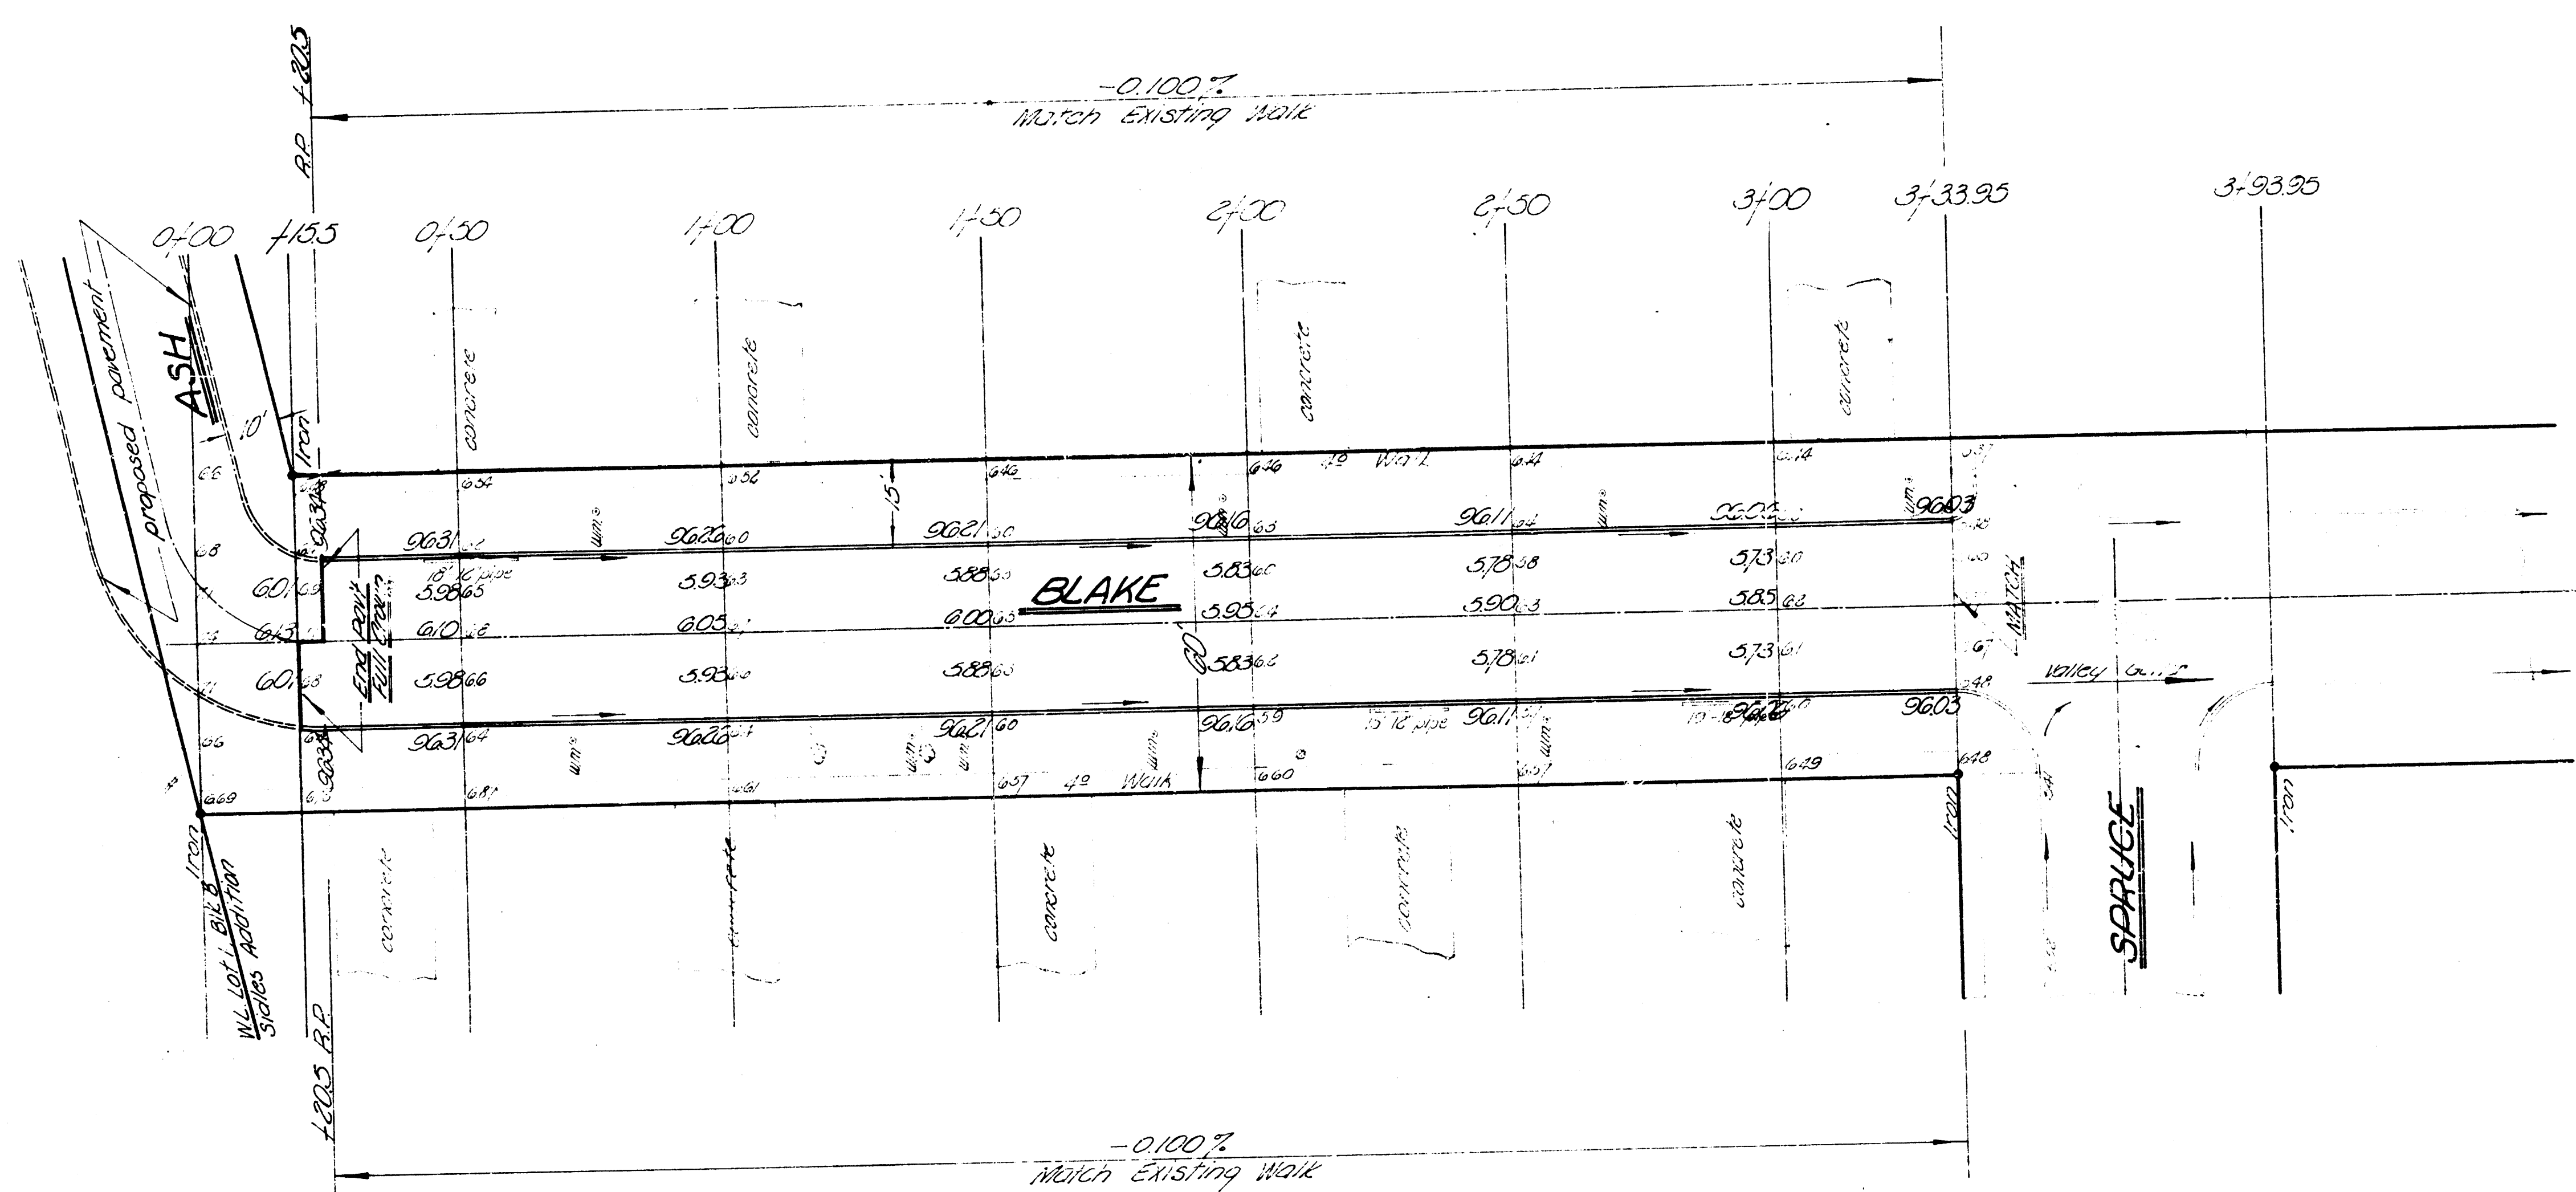

EXCAVATION  
 30' CORN. & CURB  
 30' CORN. & CURB  
 30' CORN. & CURB

**BLAKE**  
 W.L. L-1, B.M. B, Sights taken to W.L. Sprue  
 30' CORN. & CURB  
 City of Wichita, Kans.  
 B.E. Smith City Engineer  
 Date Aug 1967 Proj. No. 62-41

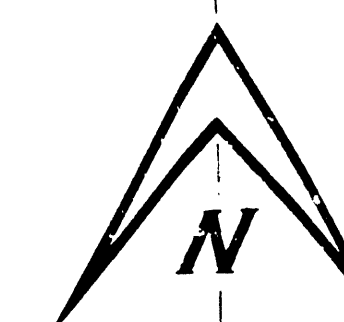

SEE PLAN