
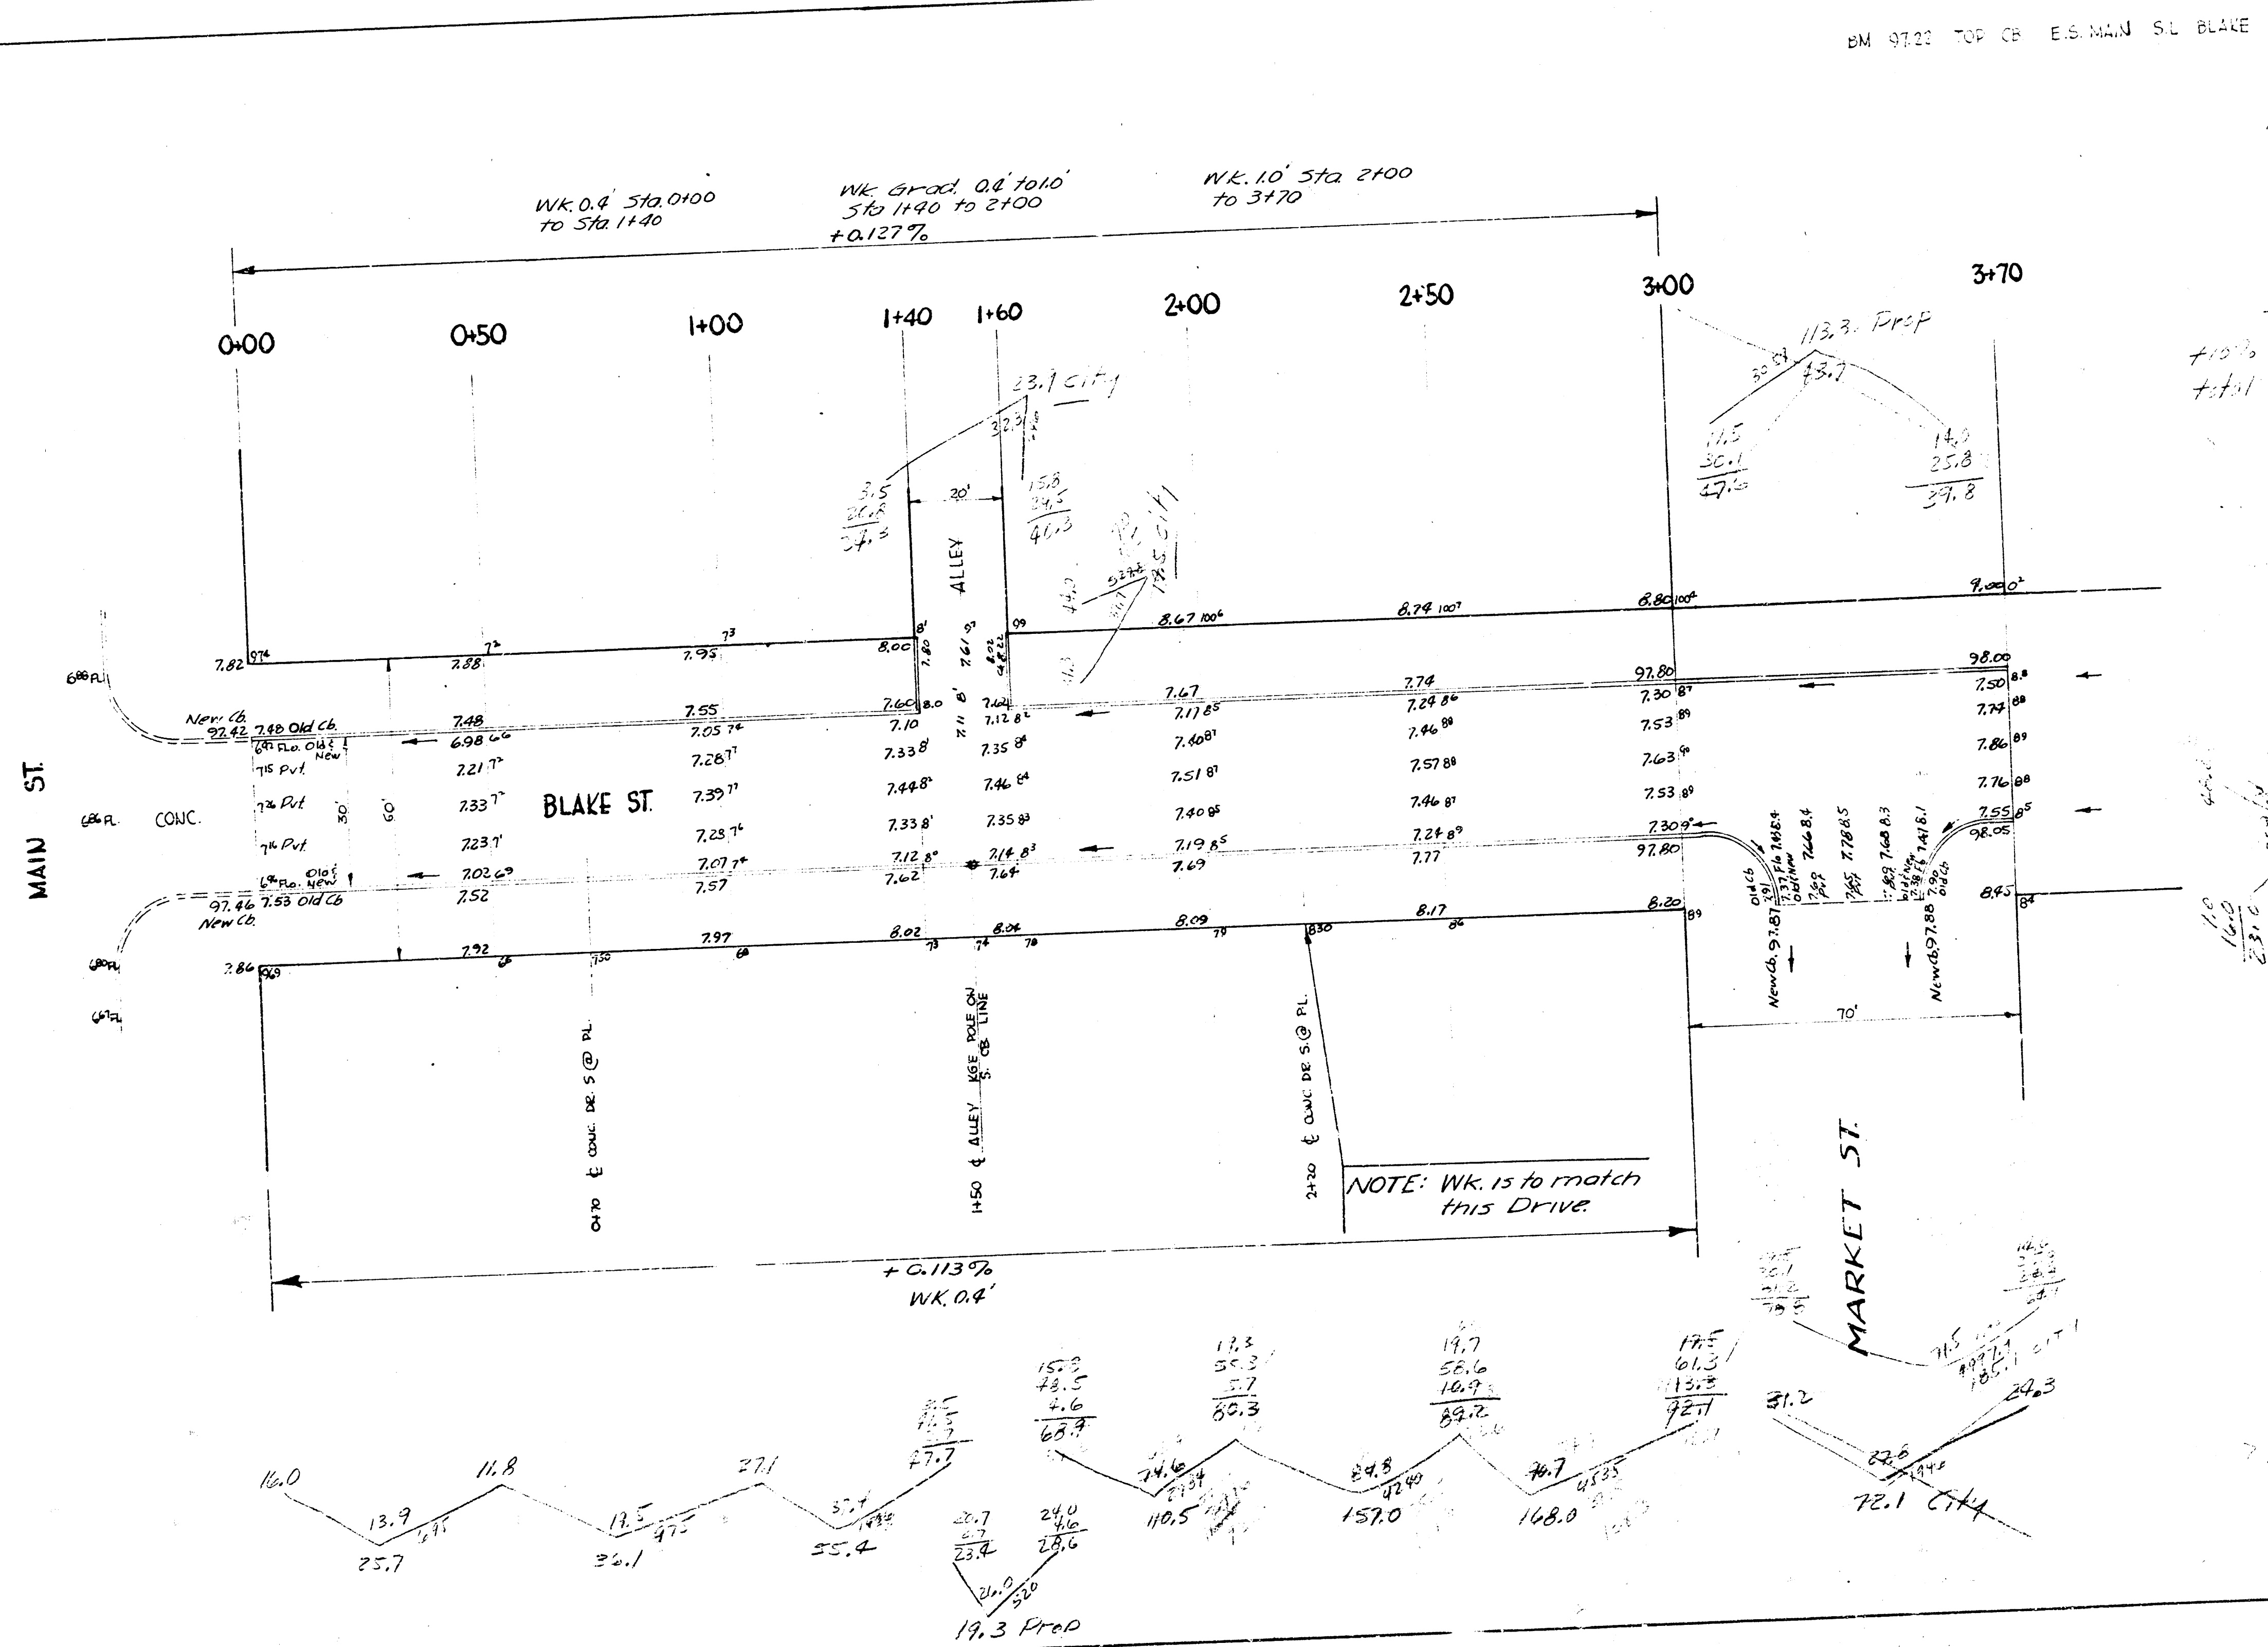


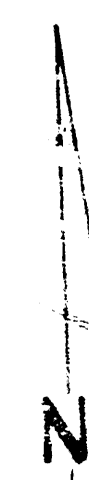

BM 9122 TOP CB EIS MAIN ST BLAKE

East

Prop	City
25.7	23.1
30.1	17.5
55.4	72.1
17.3	13.6
110.5	134.1
157.0	147.5
163.0	
572.0	
510.5	
511.1	
511.1	

BLAKE ST.
EL MAIN ST. EL MARKET ST.
30' CONC. AND CB.
CITY OF WICHITA, KANS.
L.K. WHITE
JUNE, 1950
CITY ENGINEER
PRO. NO. CIO-49