


NOTE: These Bench Marks are to be used on this Project ONLY.


B.M. 12389 Spike W.S. P.P. N.S. 21st at Meridian
B.M. 12439 2" in Ditch top Web Benjamin @ N. 21st
B.M. 12587 1/2" in Master F.P. 51st Benjamin & Bobwhite
B.M. 12475 2" in Ditch head of NW 1st Benjamin & Dogwood

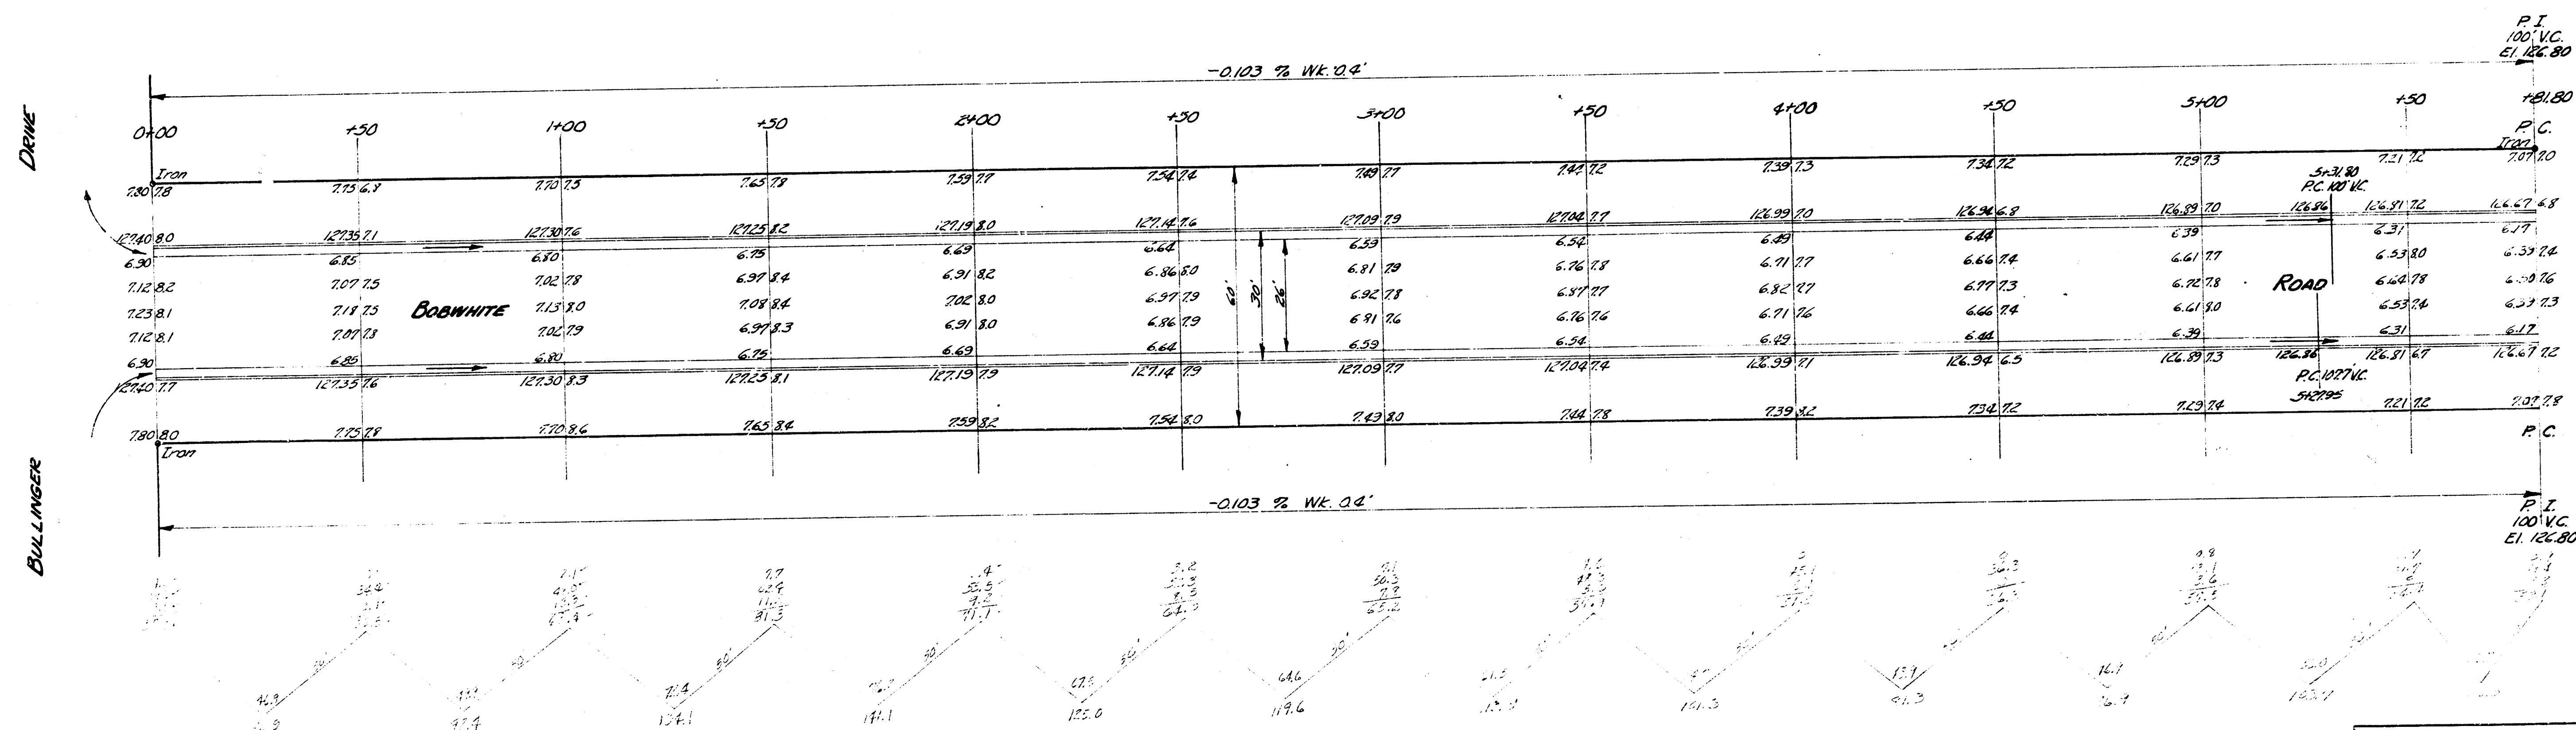


BOBWHITE ROAD
E.L. BULLINGER TO J.L. DOGWOOD
26-2-30 A.C.
CITY OF WICHITA KANSAS
B.E. SMITH CITY ENGINEER
JUNE 1957 PROJ. No. 04-218



1/3

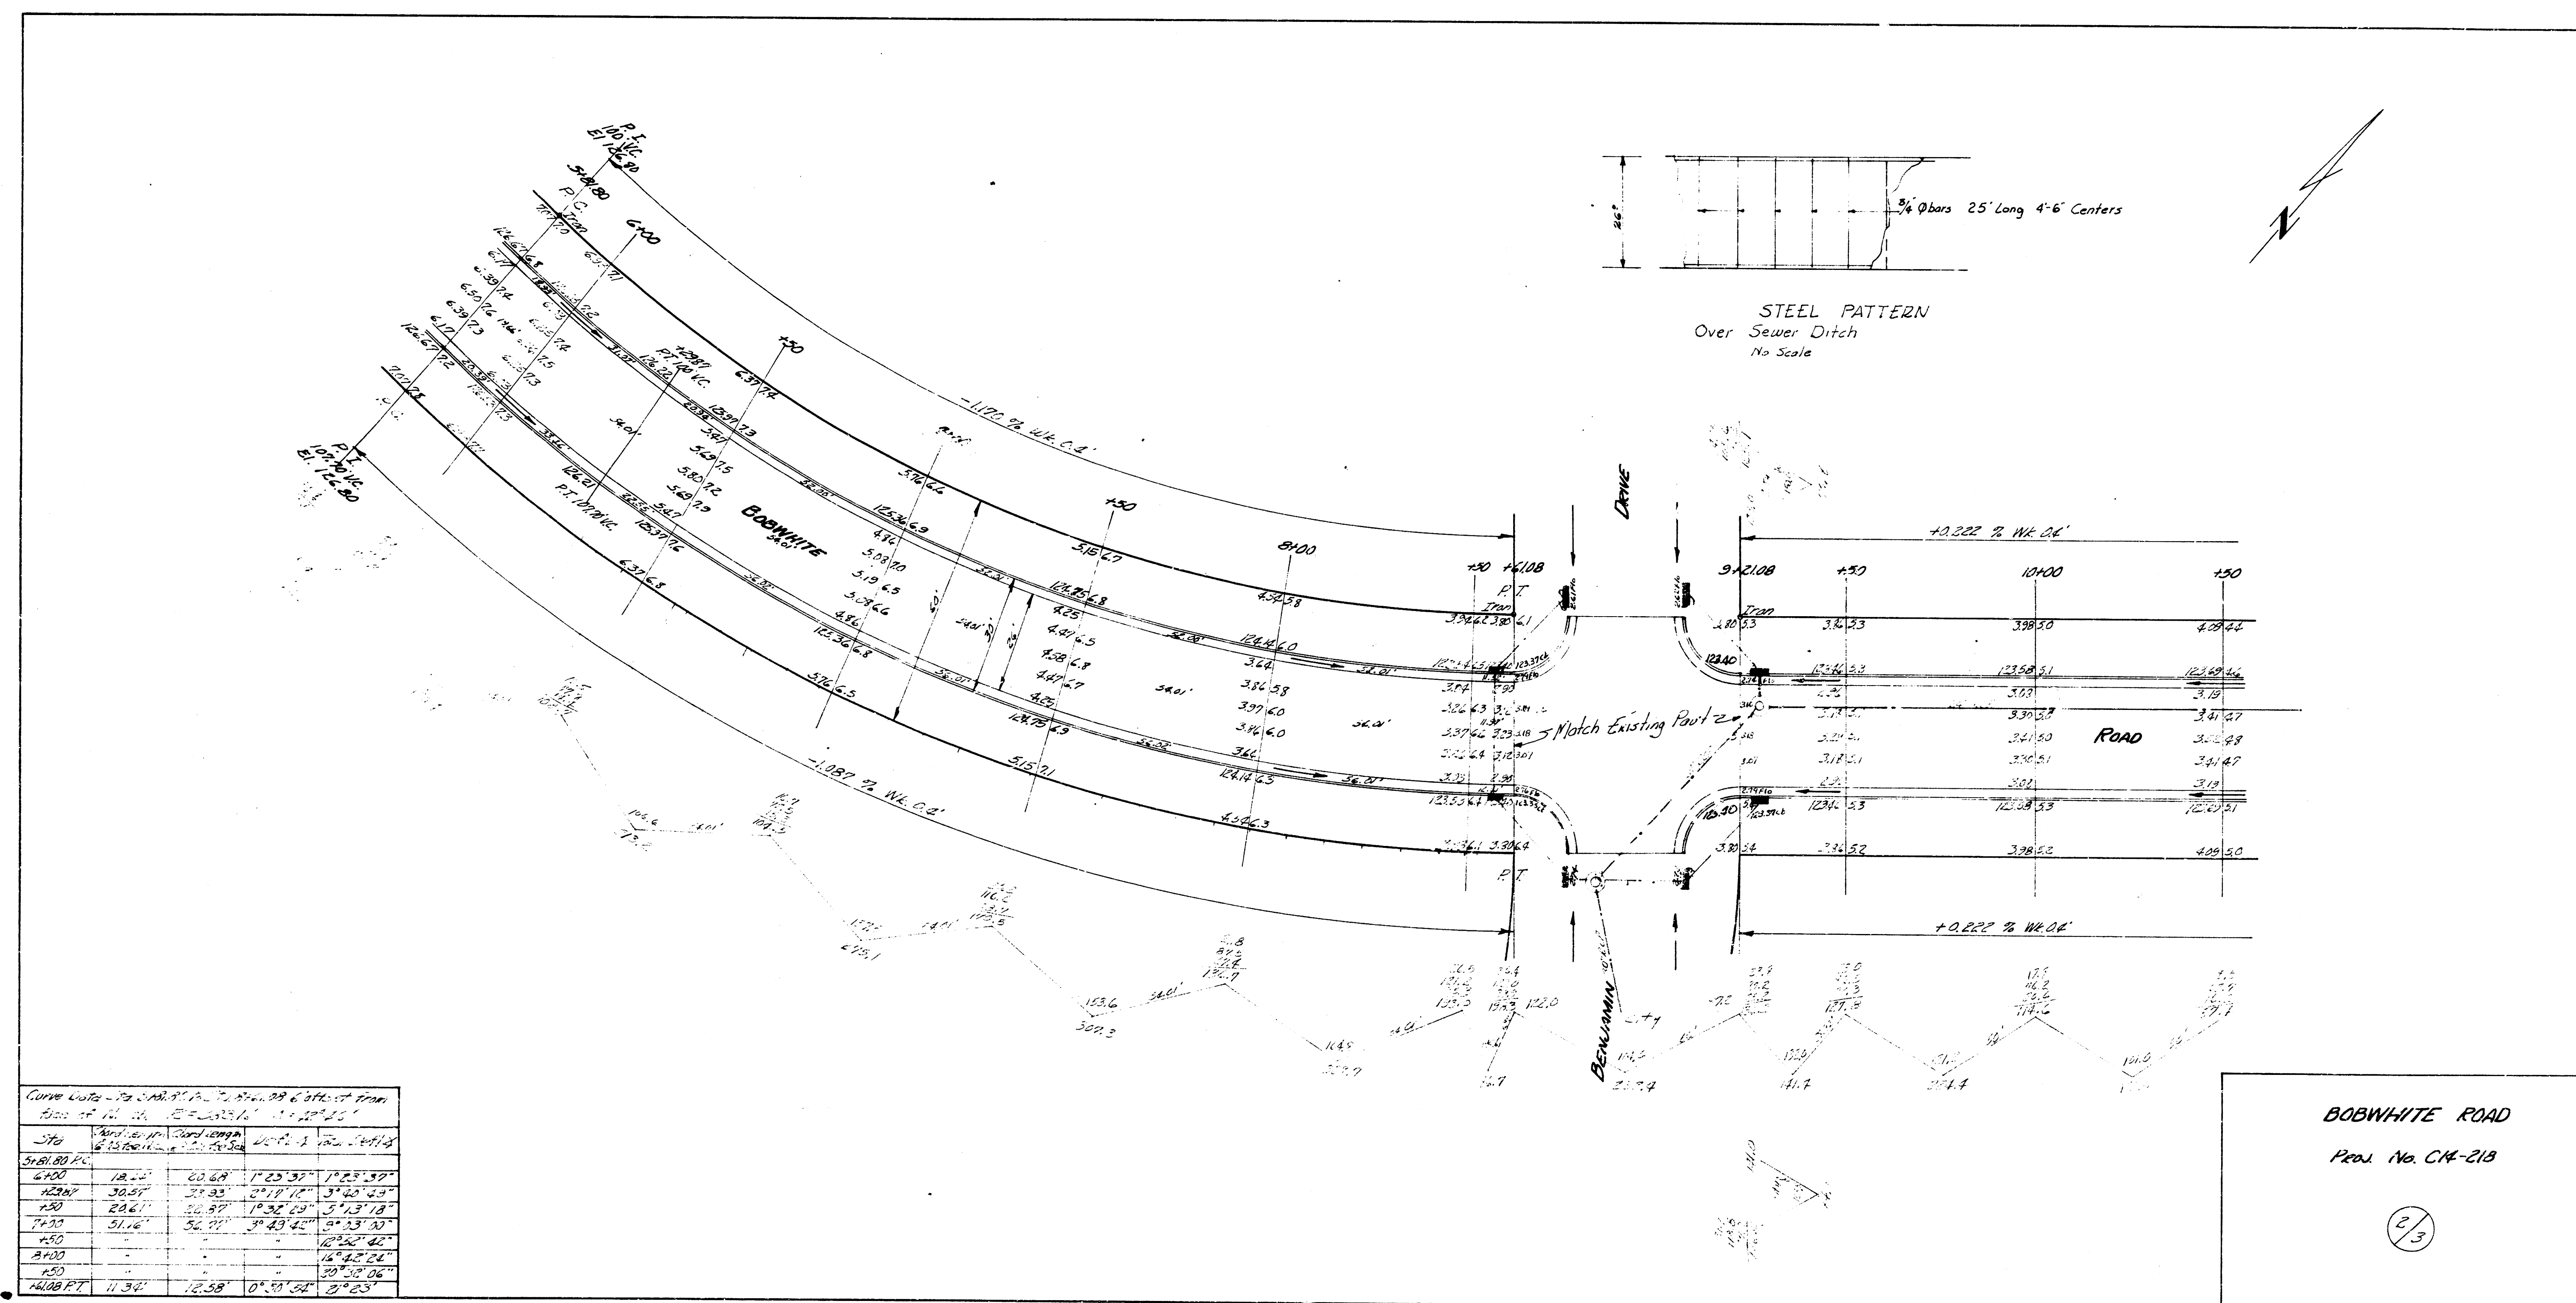

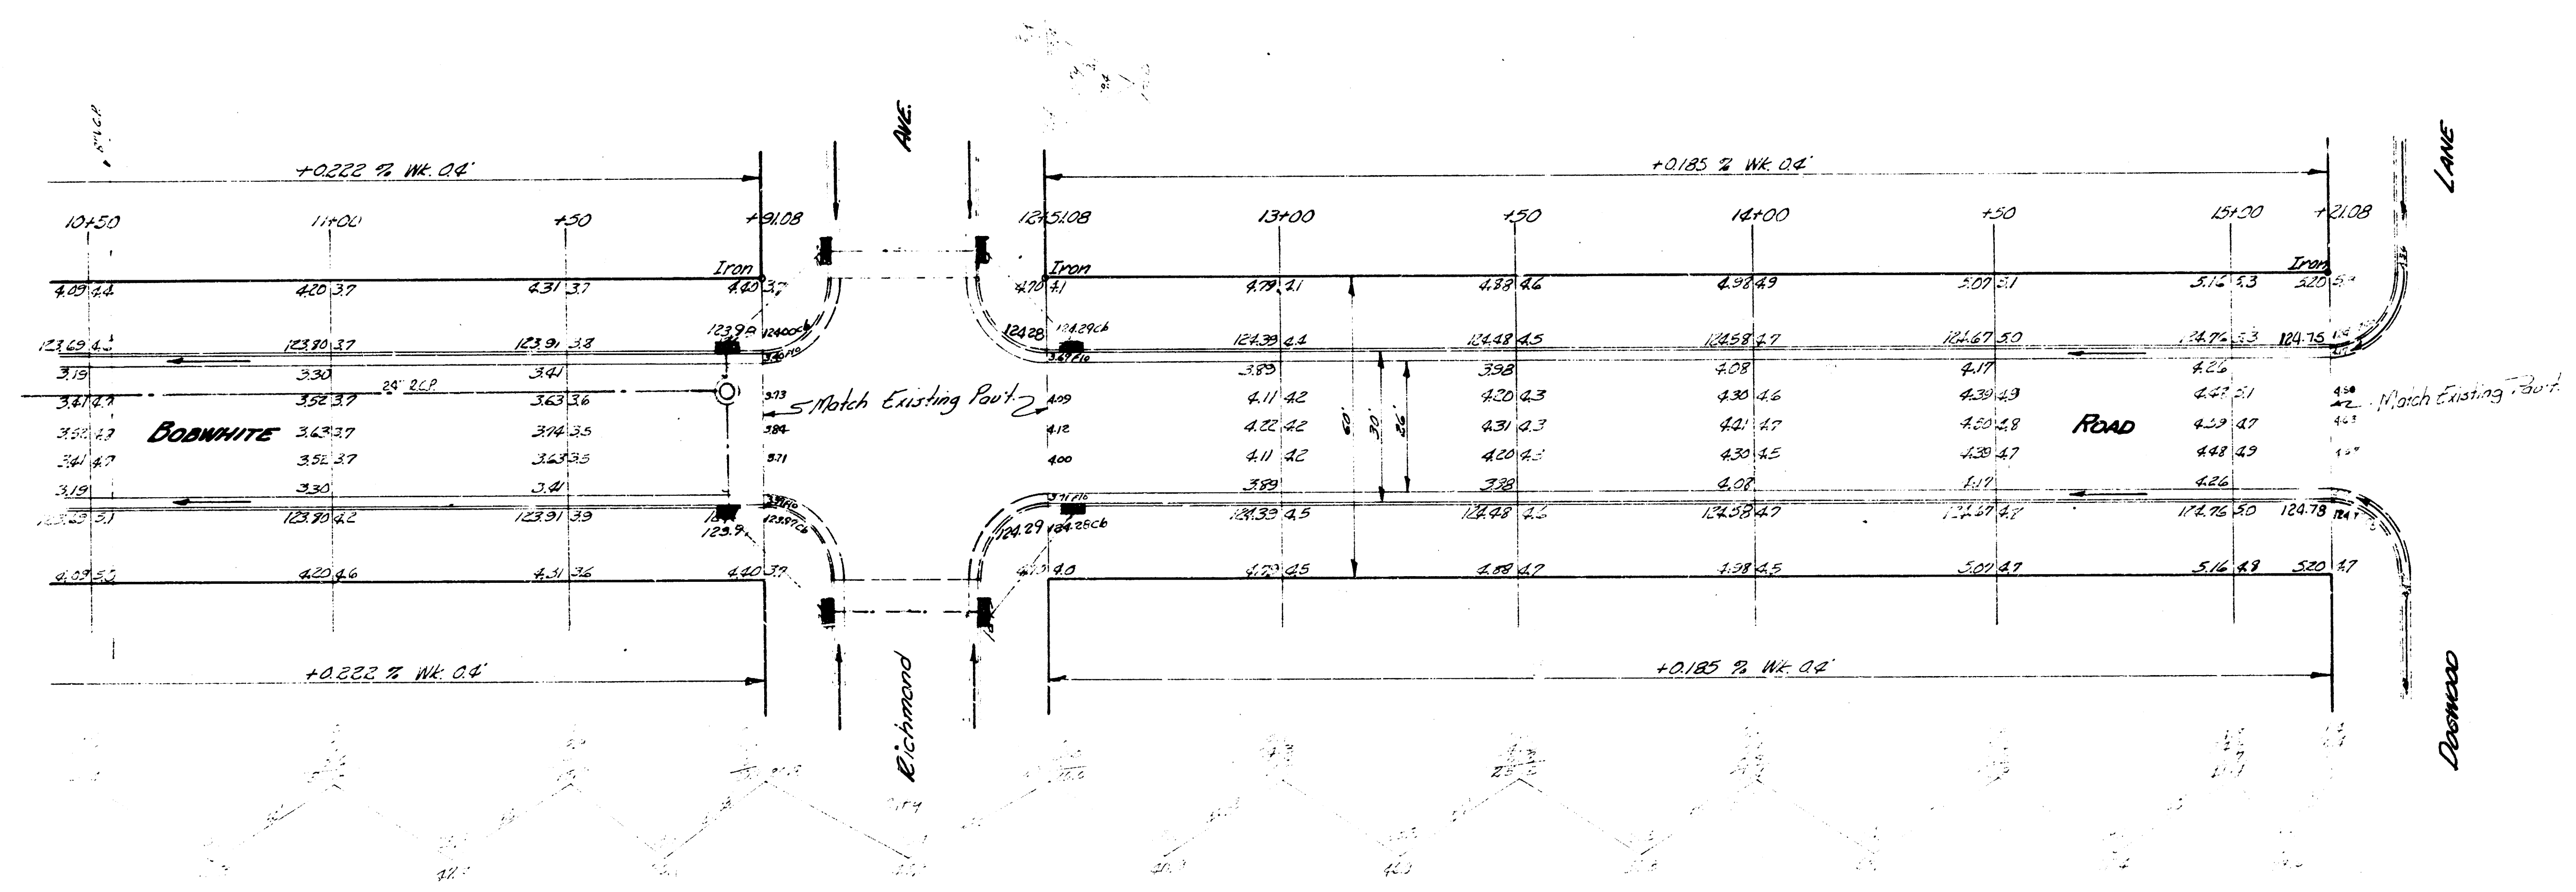

BOBWHITE ROAD
 Proj. No. C16-218