


B.M. 102.88 "P" in P.R.S. Top E. Co Bonn @ S.L. Ford
 B.M. 104.26 "G" in Globe Top N. Co Estimer @ E.L. Bonn

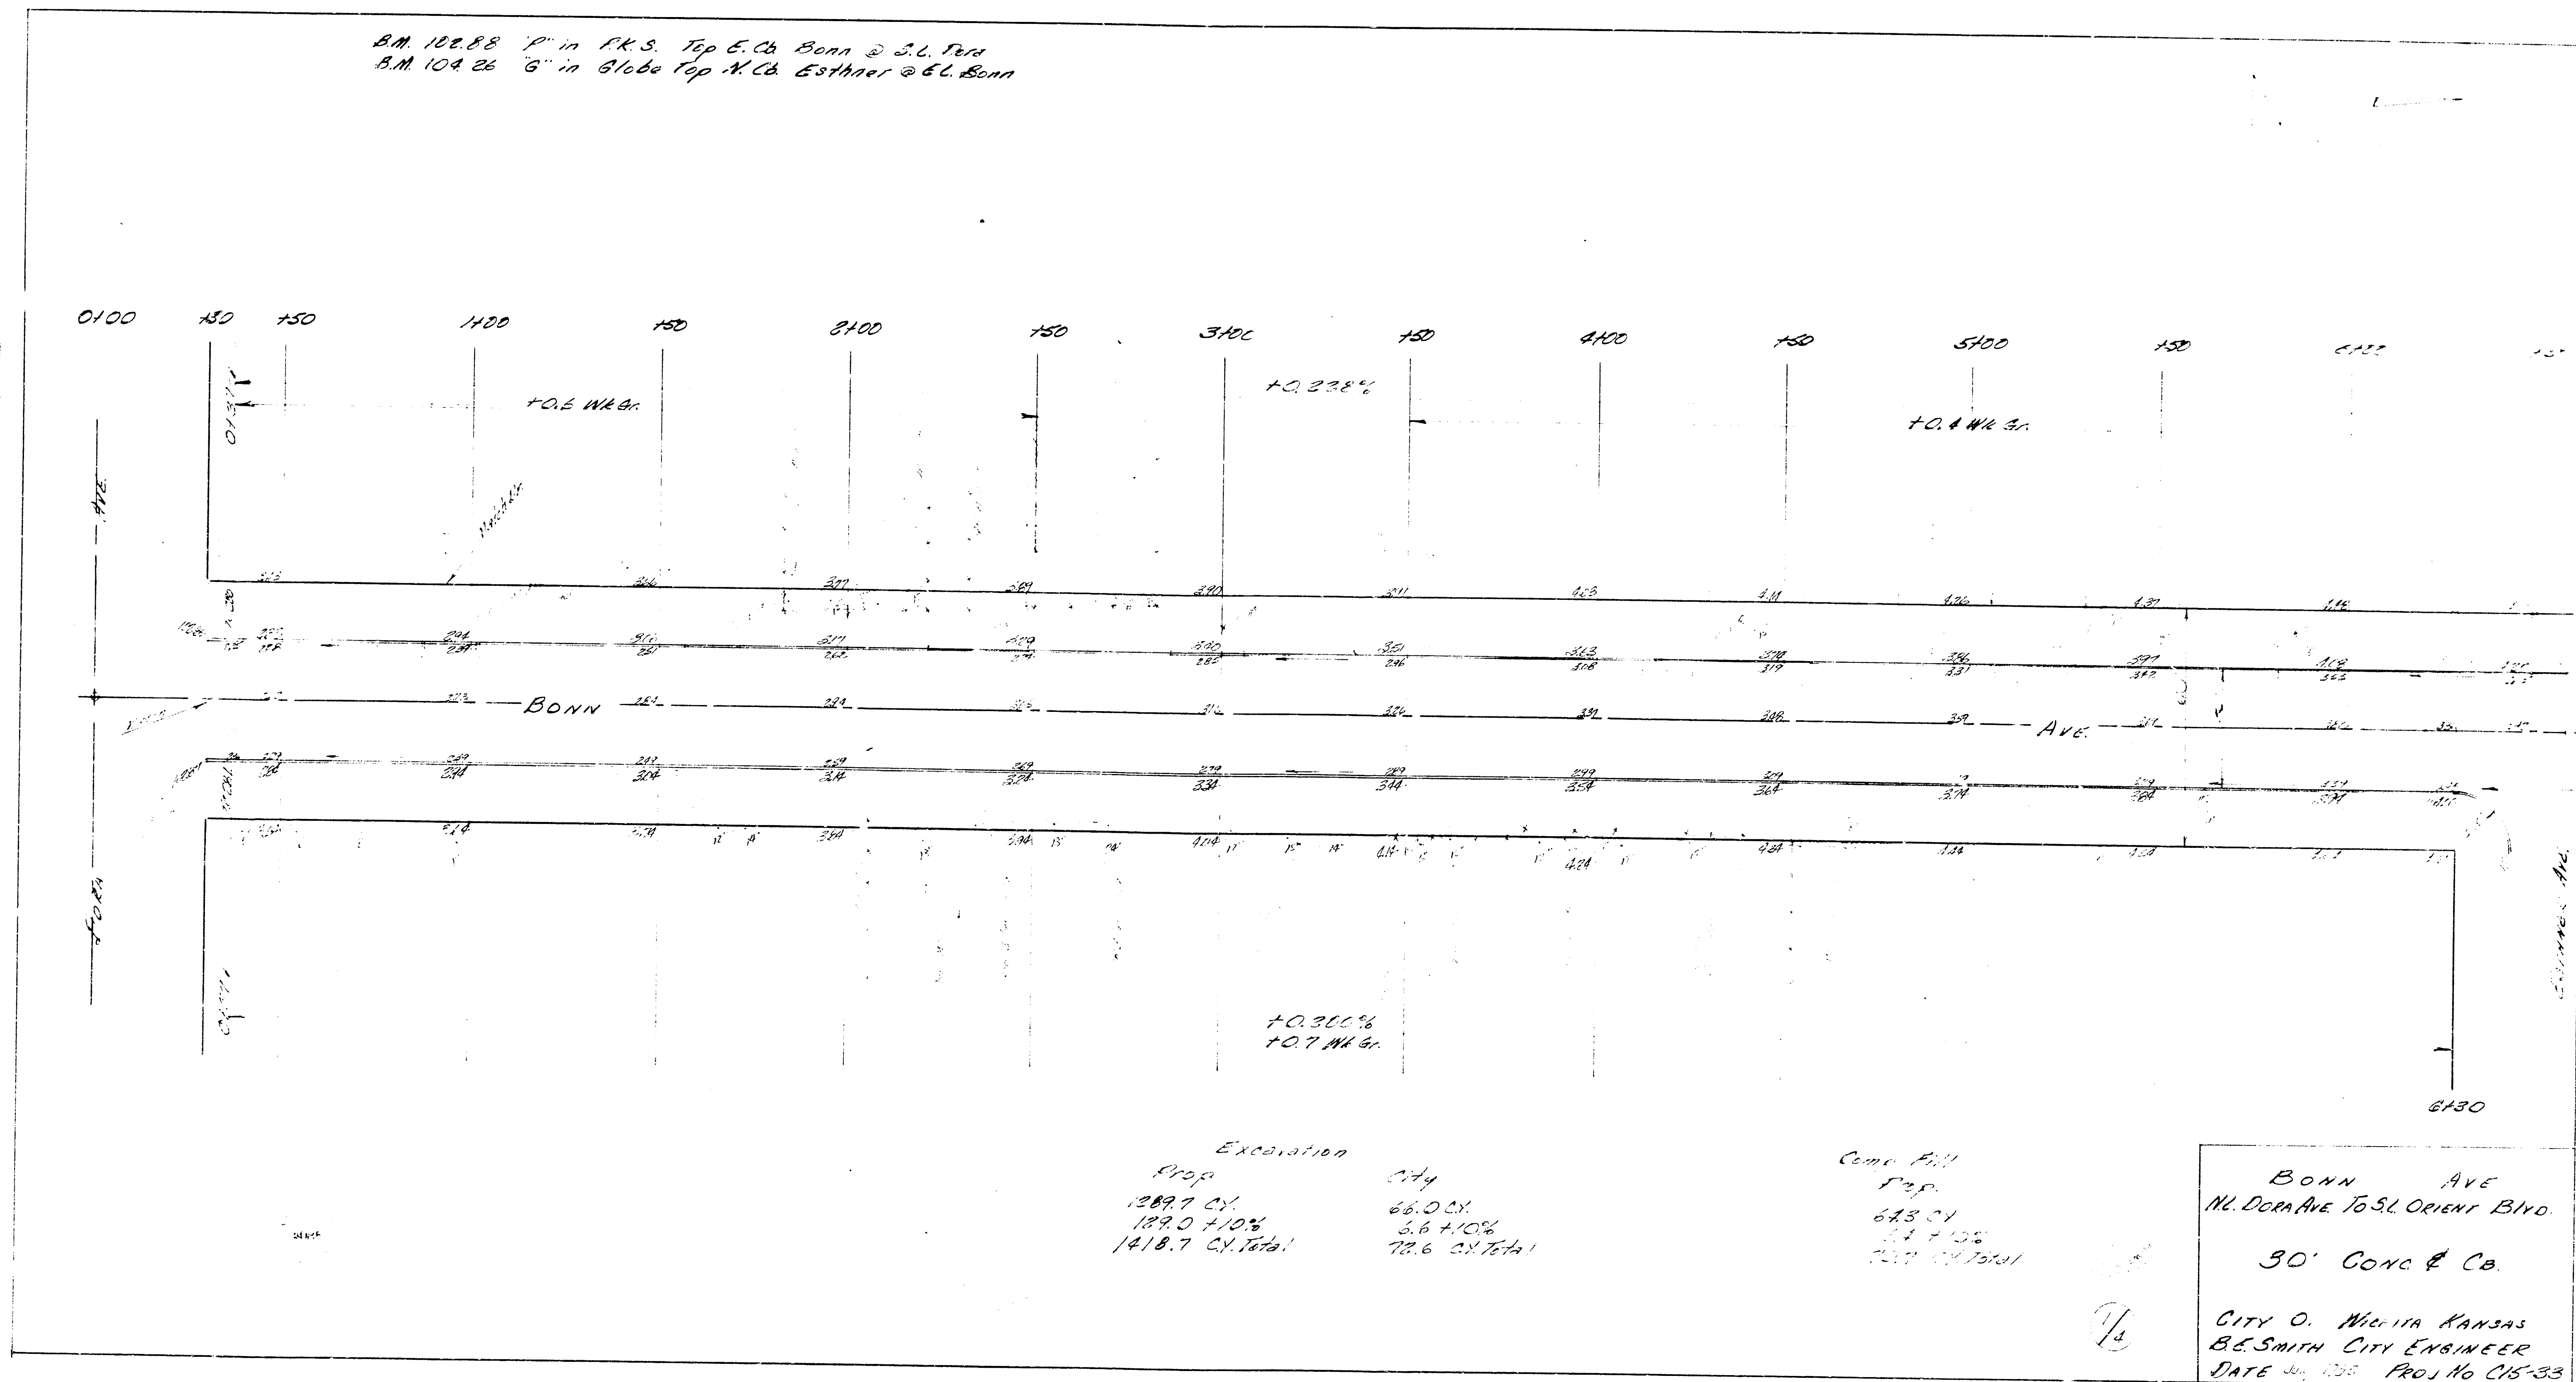

Excavation
 Prop. 1389.7 CY
 189.0 +10%
 1418.7 CY Total

City
 66.0 CY
 6.6 +10%
 72.6 CY Total

Comp. Fill
 Prop. 643 CY
 71 +10%
 727 CY Total

BONN AVE
 N. DORA AVE TO S. L. ORIENT BLVD.
 30' CONC & CB.
 CITY OF WICHITA KANSAS
 B.E. SMITH CITY ENGINEER
 DATE Jan. 1933 PROJ. No. C15-33

B.M. 10486 "5" in Globe W. End Rad. S.W. Cor. Bonn & Orient Blvd.

