


B.M. RR SPIKE N.S.H.P. EL BONN & S.S. PAWNEE ELEV. 101.36
T.P. TOP IRON S.W. COR. HASKELL & BONN ELEV. 100.69

STA. ON W.P.L.

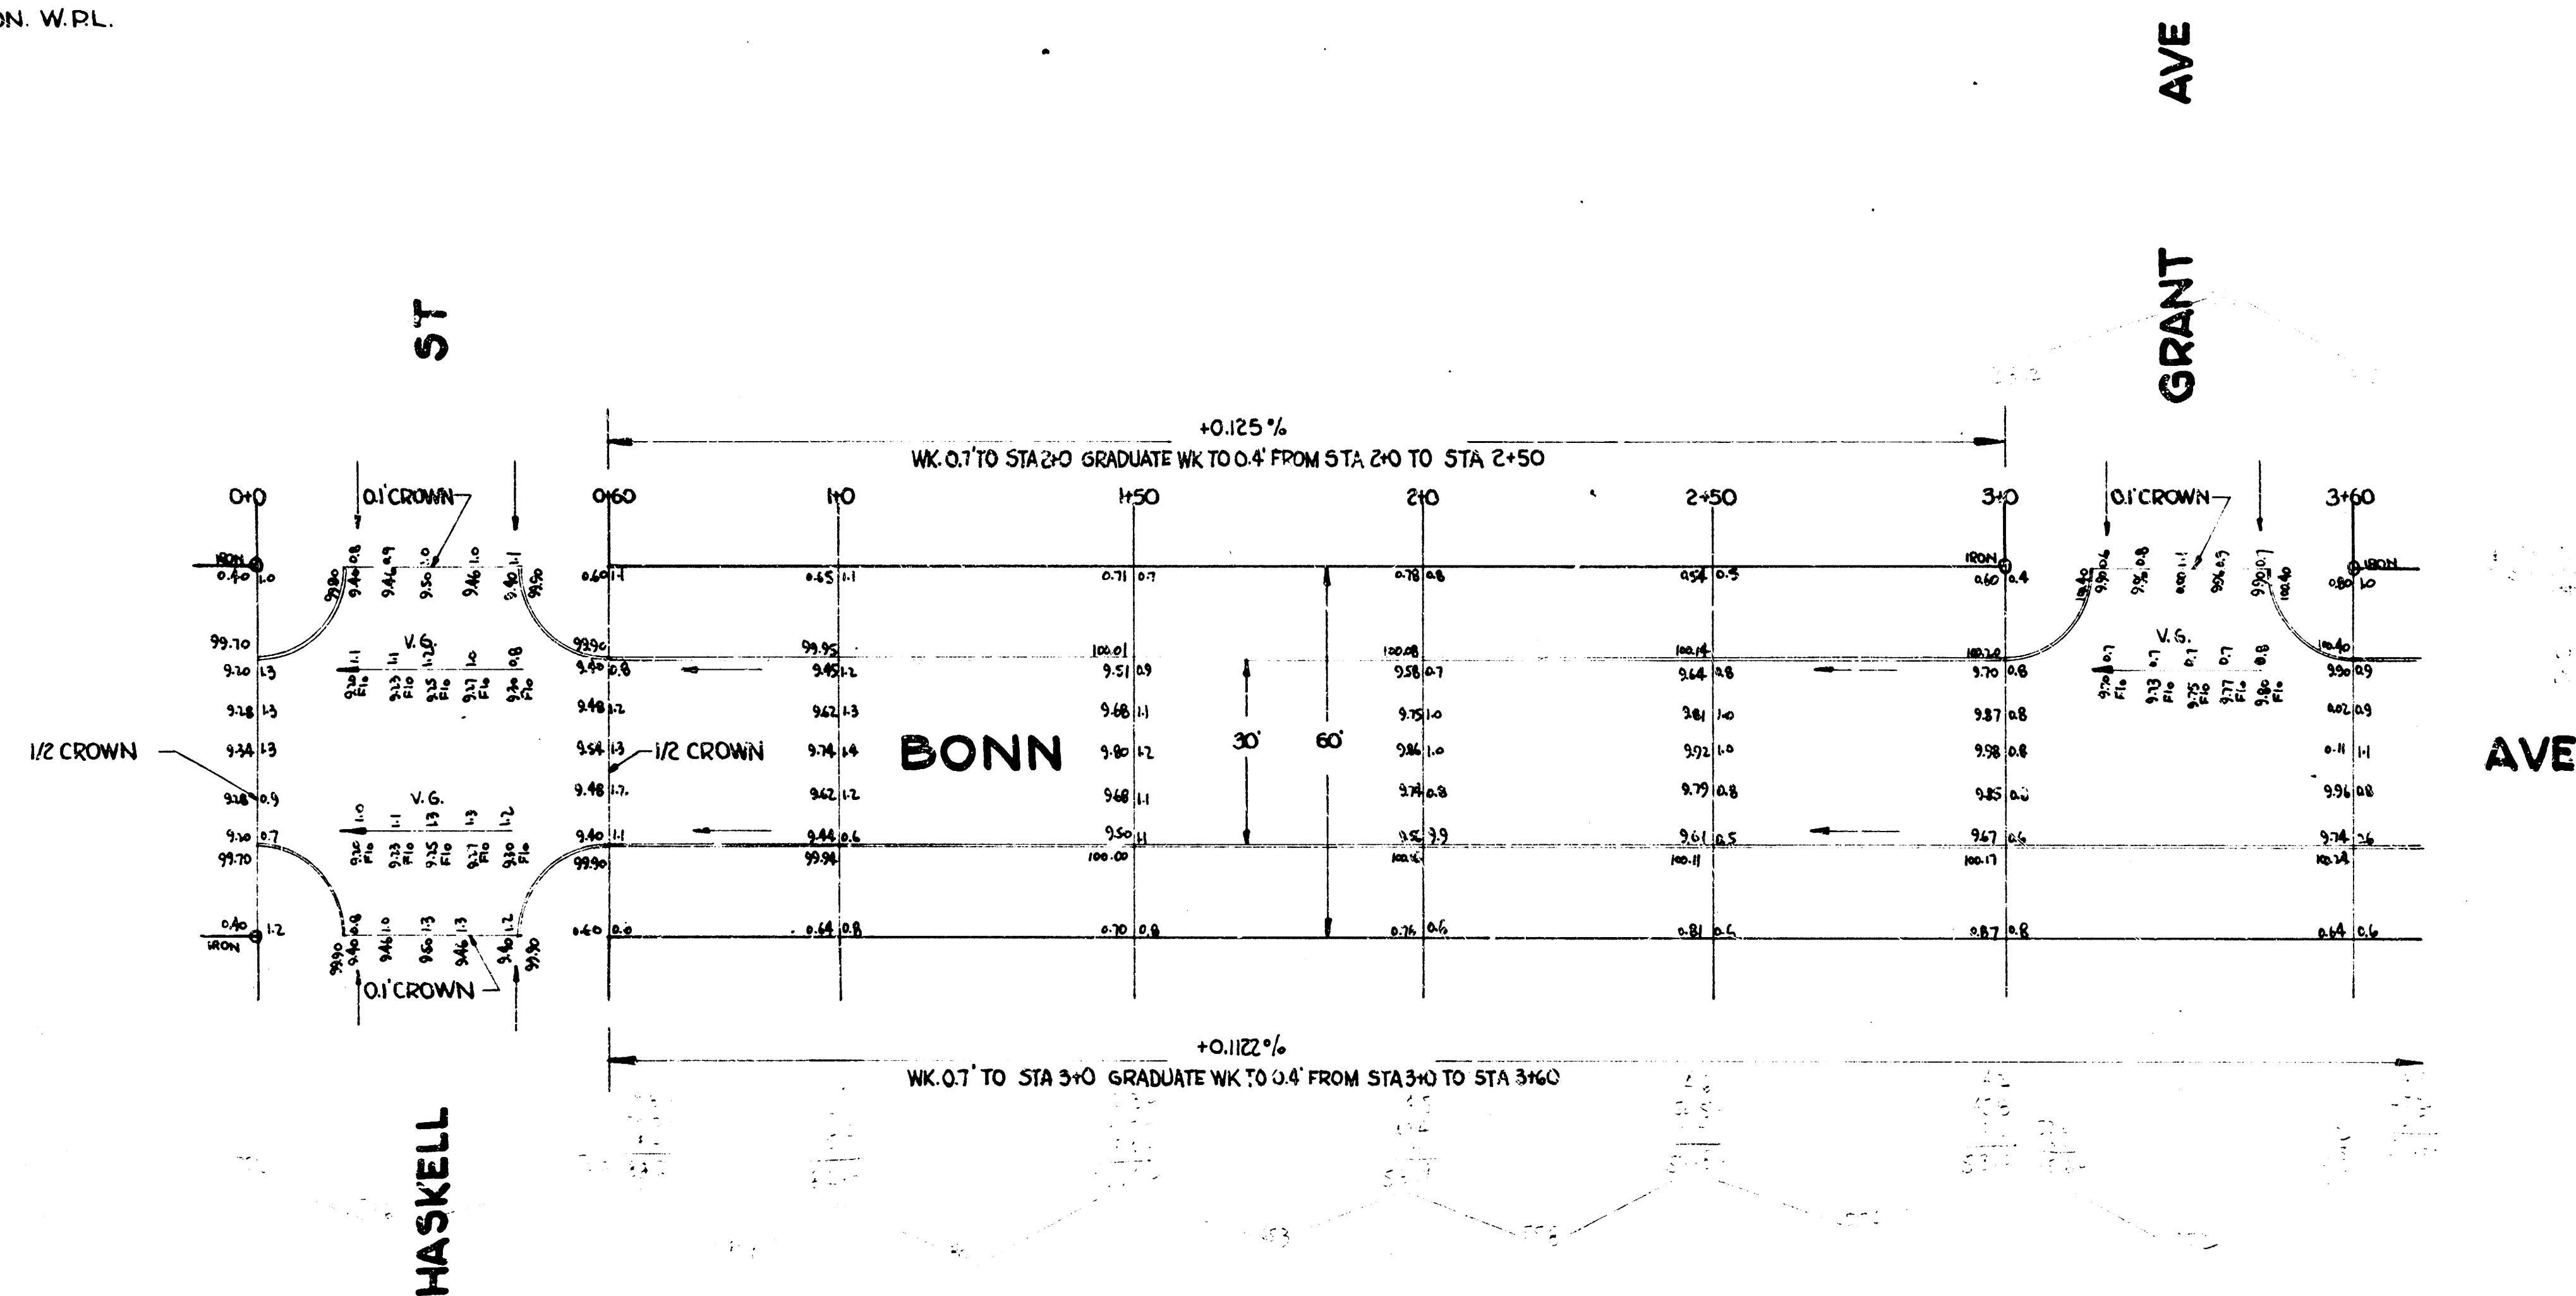

BONN AVE
S.L. HASKELL TO N.L. LOT 25 BLK 15 PAWNEE PARK ADD.
30' CONC. & CURB
CITY OF WICHITA, KANSAS
B.E. SMITH CITY ENGINEER
JULY 1955 PROJ. NO. CM-350

