



BM: 9792 NE cor conc. porch Hb # 3109 So Bonn.  
 BM: 9767 12' in Ditchie Top cb WS Bonn @ SL 27th

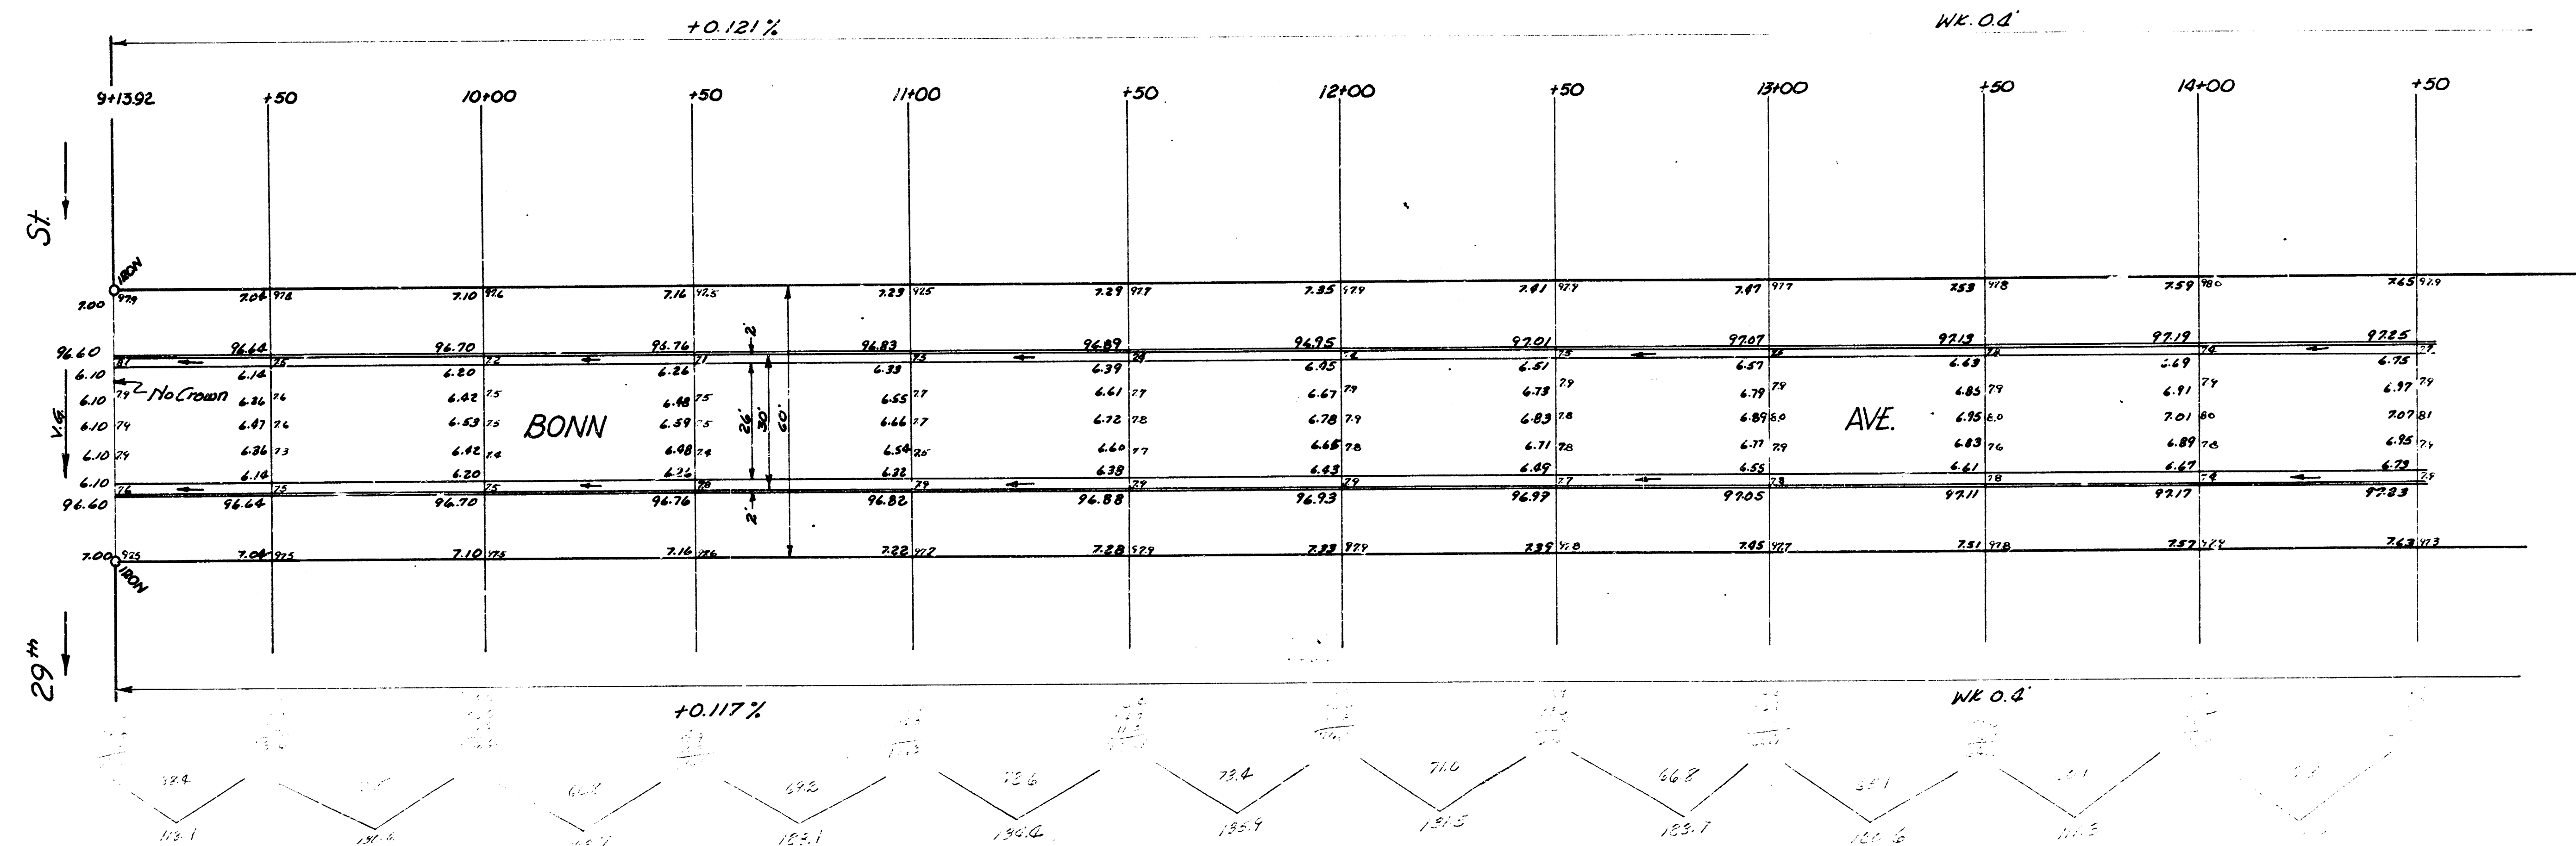


Young  
 1001  
 1002  
 1003

Stationing  
 9+13.92  
 9+50.00  
 10+00.00  
 10+50.00  
 11+00.00  
 11+50.00  
 12+00.00  
 12+50.00  
 13+00.00  
 13+50.00  
 14+00.00

Sheet 1 of 2  
 BONN AVE.  
 NL 29th St. So to SL 27th St. So.  
 26-2-30 AC.  
 CITY OF WICHITA, KANSAS  
 B.E. SMITH CITY ENGINEER  
 Oct. 1936 PROJ. NO. CM-272

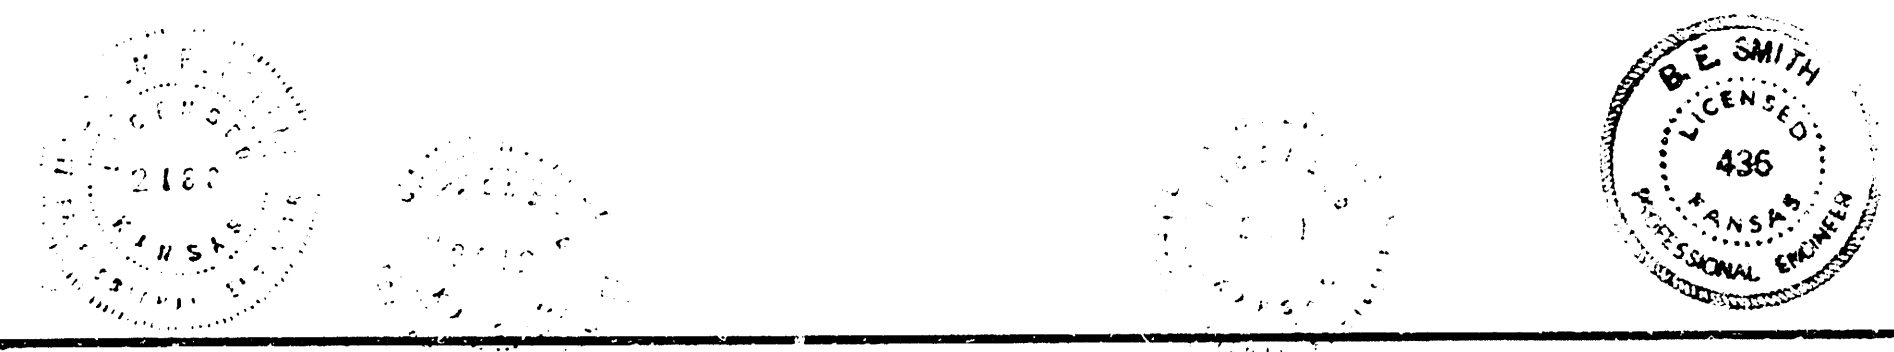



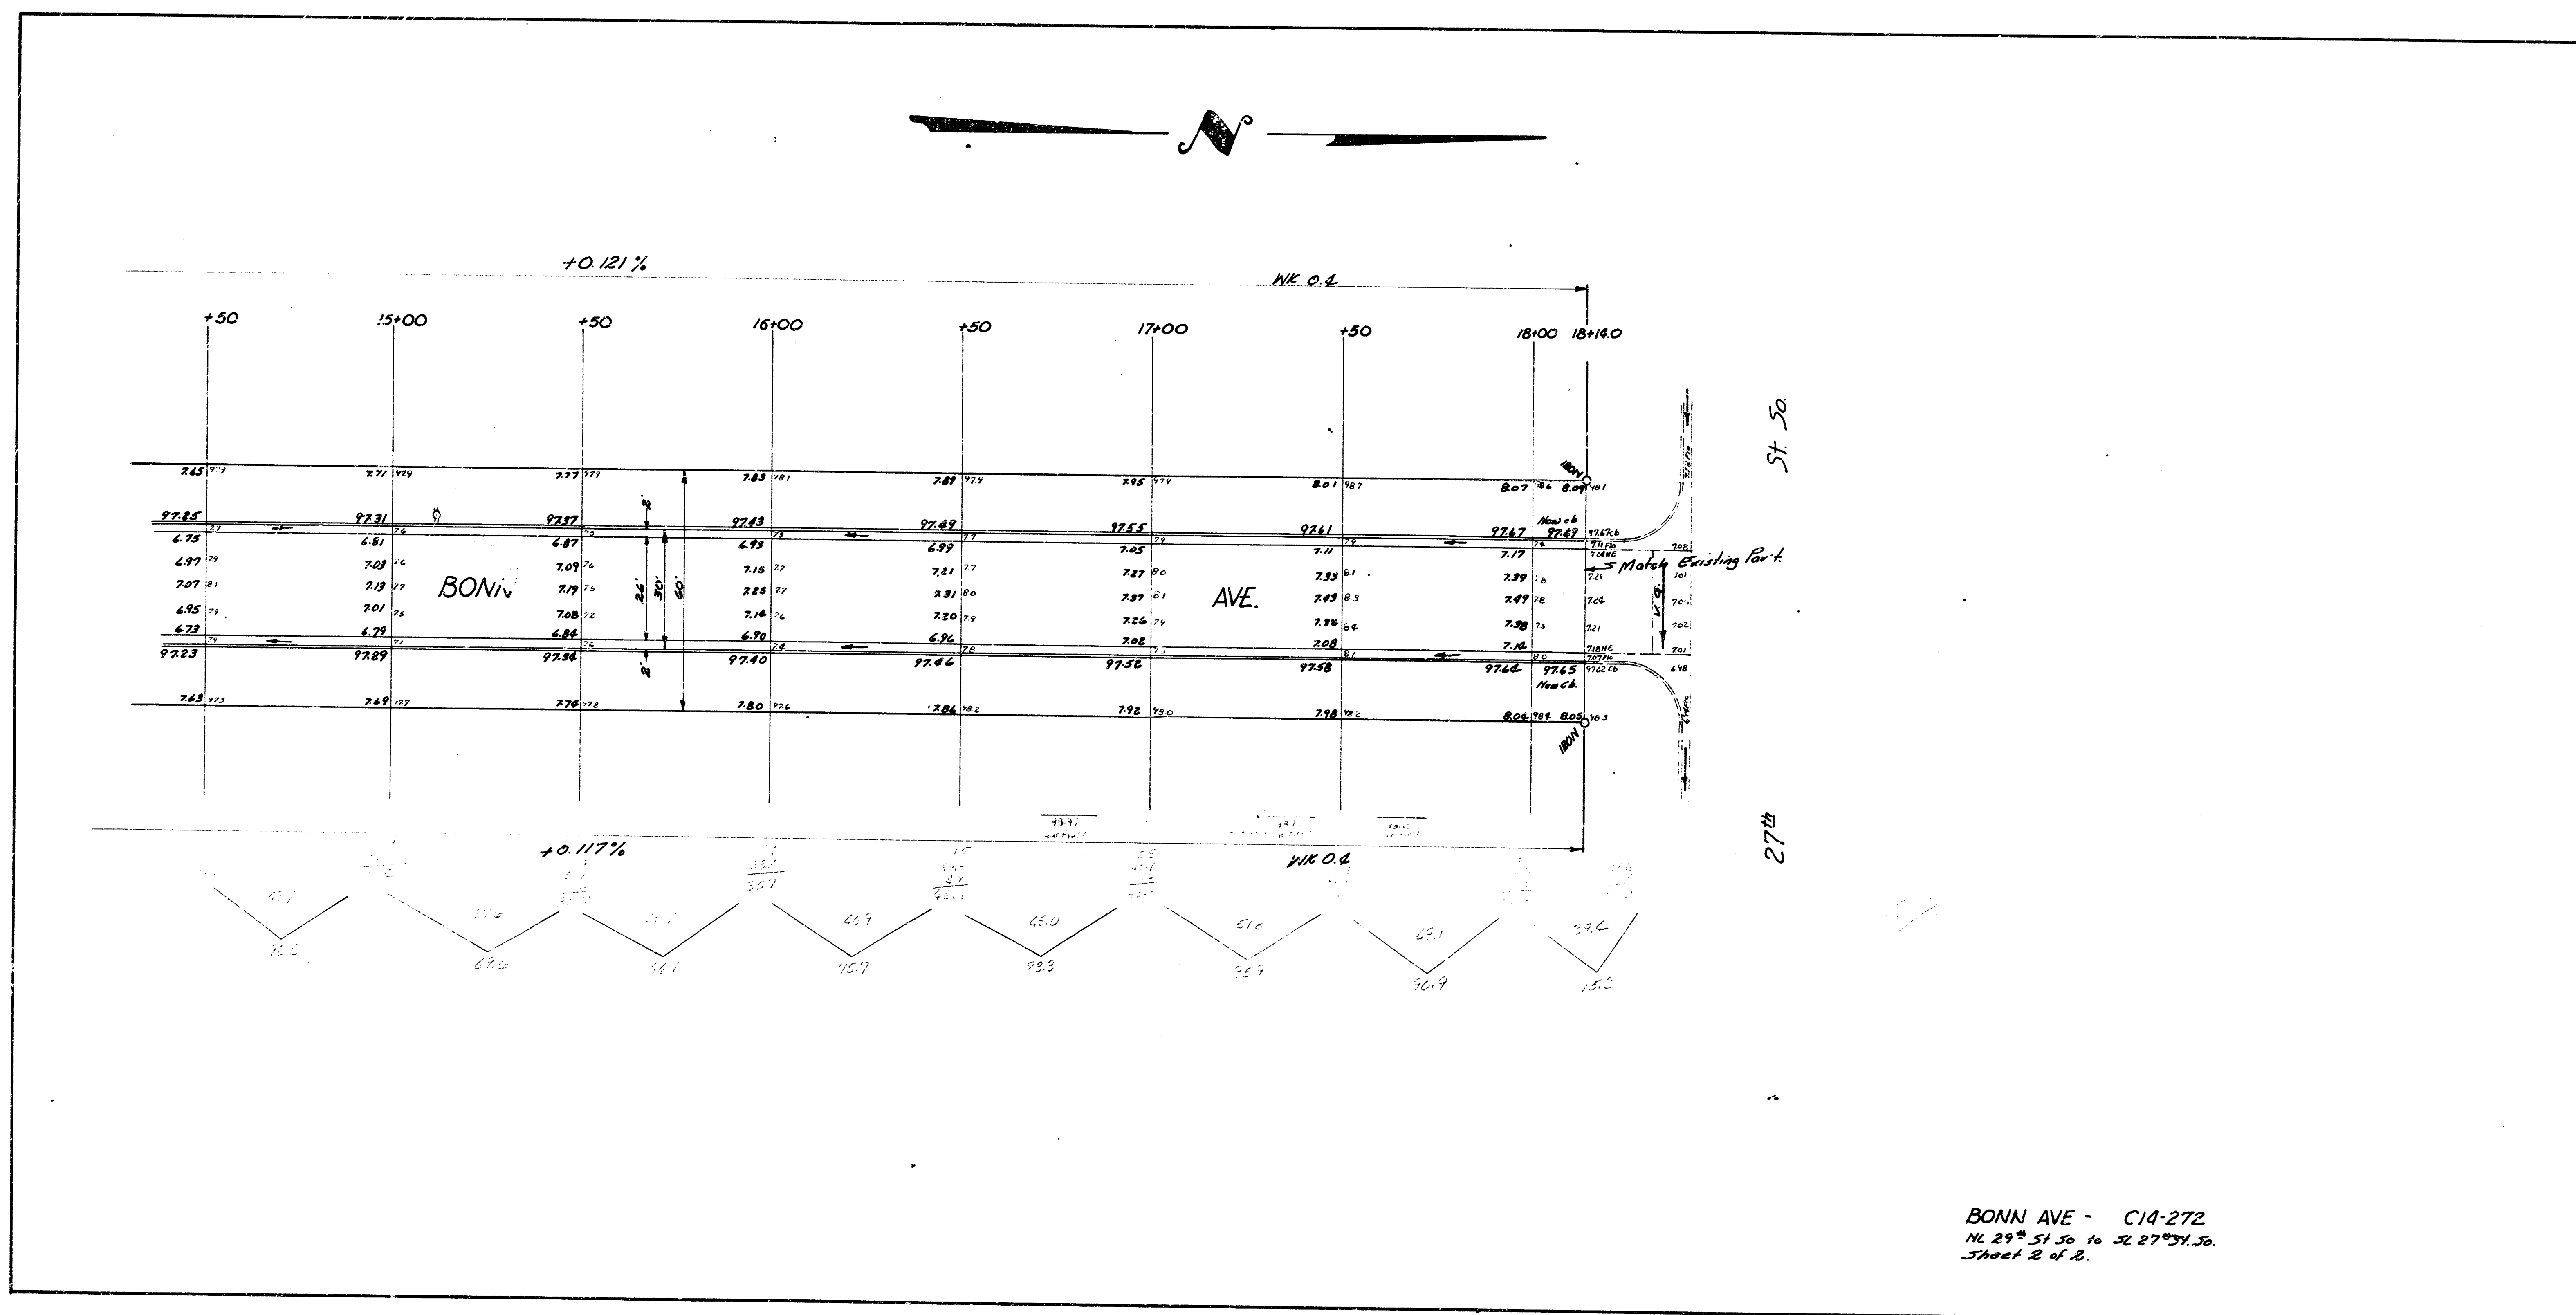

BONN AVE - C14-272  
N. 29° 51' 30" to N. 27° 31' 30"  
Sheet 2 of 2.