

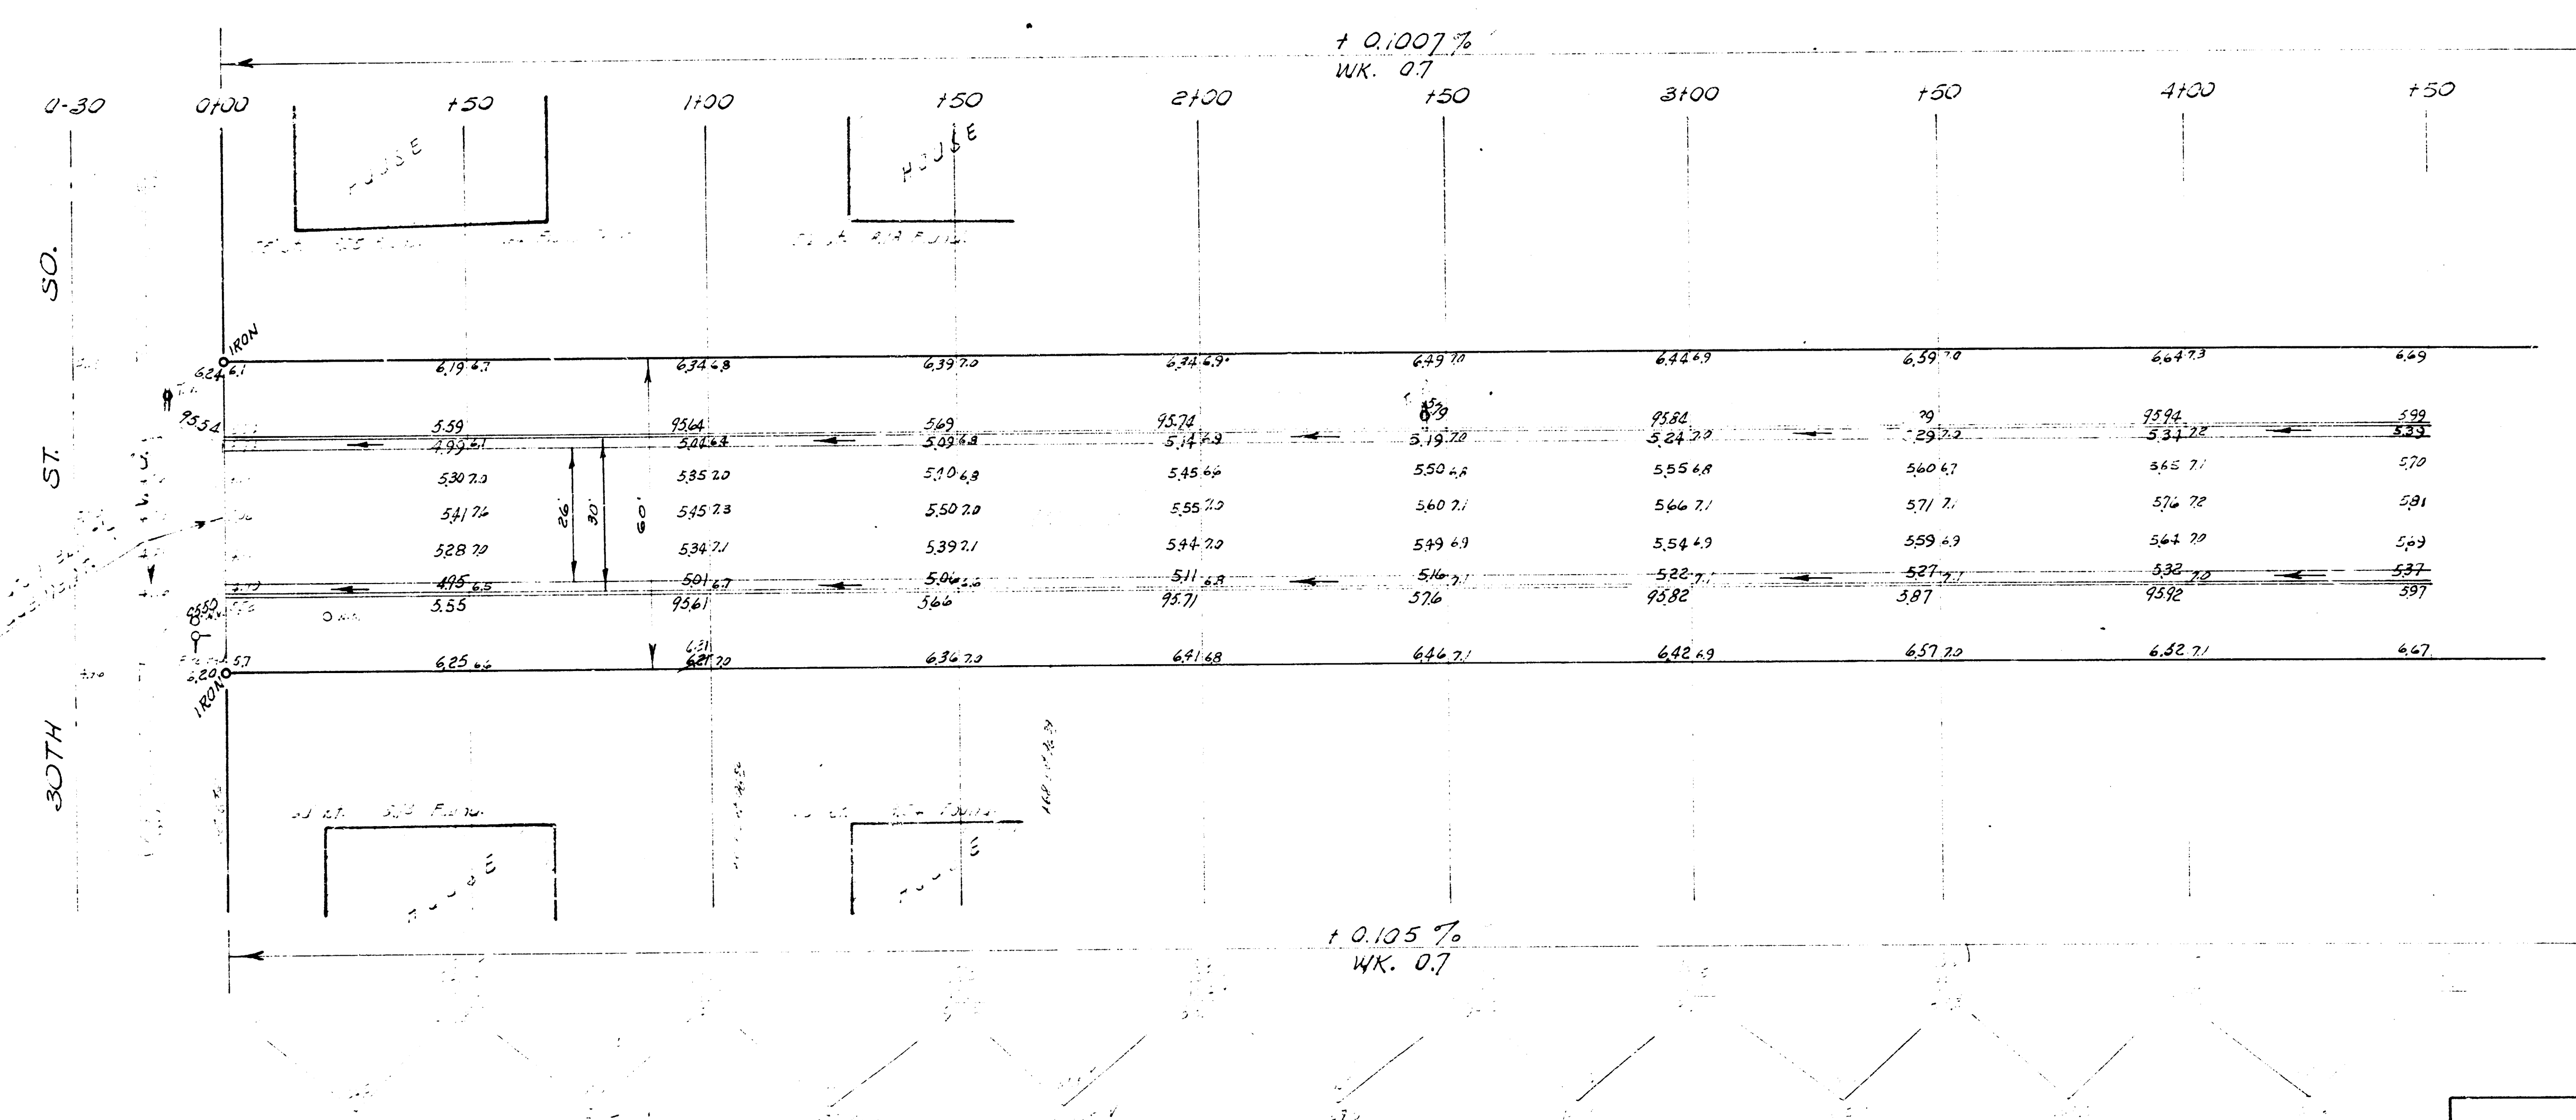


3.11. 97.15 NW cor. cond. patch to # 2005 W. 30th St. So.
 Stationing of base line on S Bonn Ave.

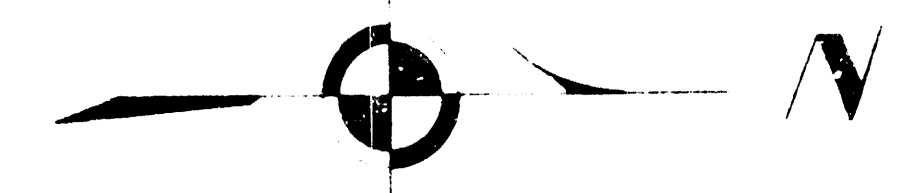

EARTH WORK
 EXCAVATION
 CITY 3.0
 PROF. 2503.1
 250.3
 2,753.4 Cu. Yds.

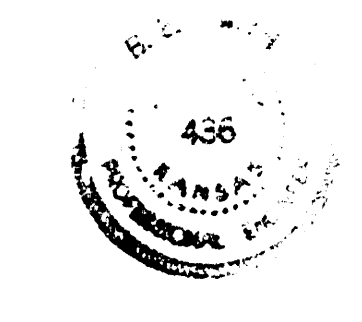

BONN AVE.
 W. 30TH ST. SO. TO SL 29TH ST. SO.
 26-2-30 A. C.
 CITY OF WICHITA, KANSAS
 B. E. SMITH CITY ENGINEER
 1929 PROJ. NO. C-4-2/3

1/2

3.11. 99.51 "M" in Muller Fire Hyd. NE cor. 29th. St. So. of Bonn Ave.

