


B.M. 94.71 "E" in Eirkline N. Co. 33rd & E.L. Bonn
Chain No. on E. Bonn

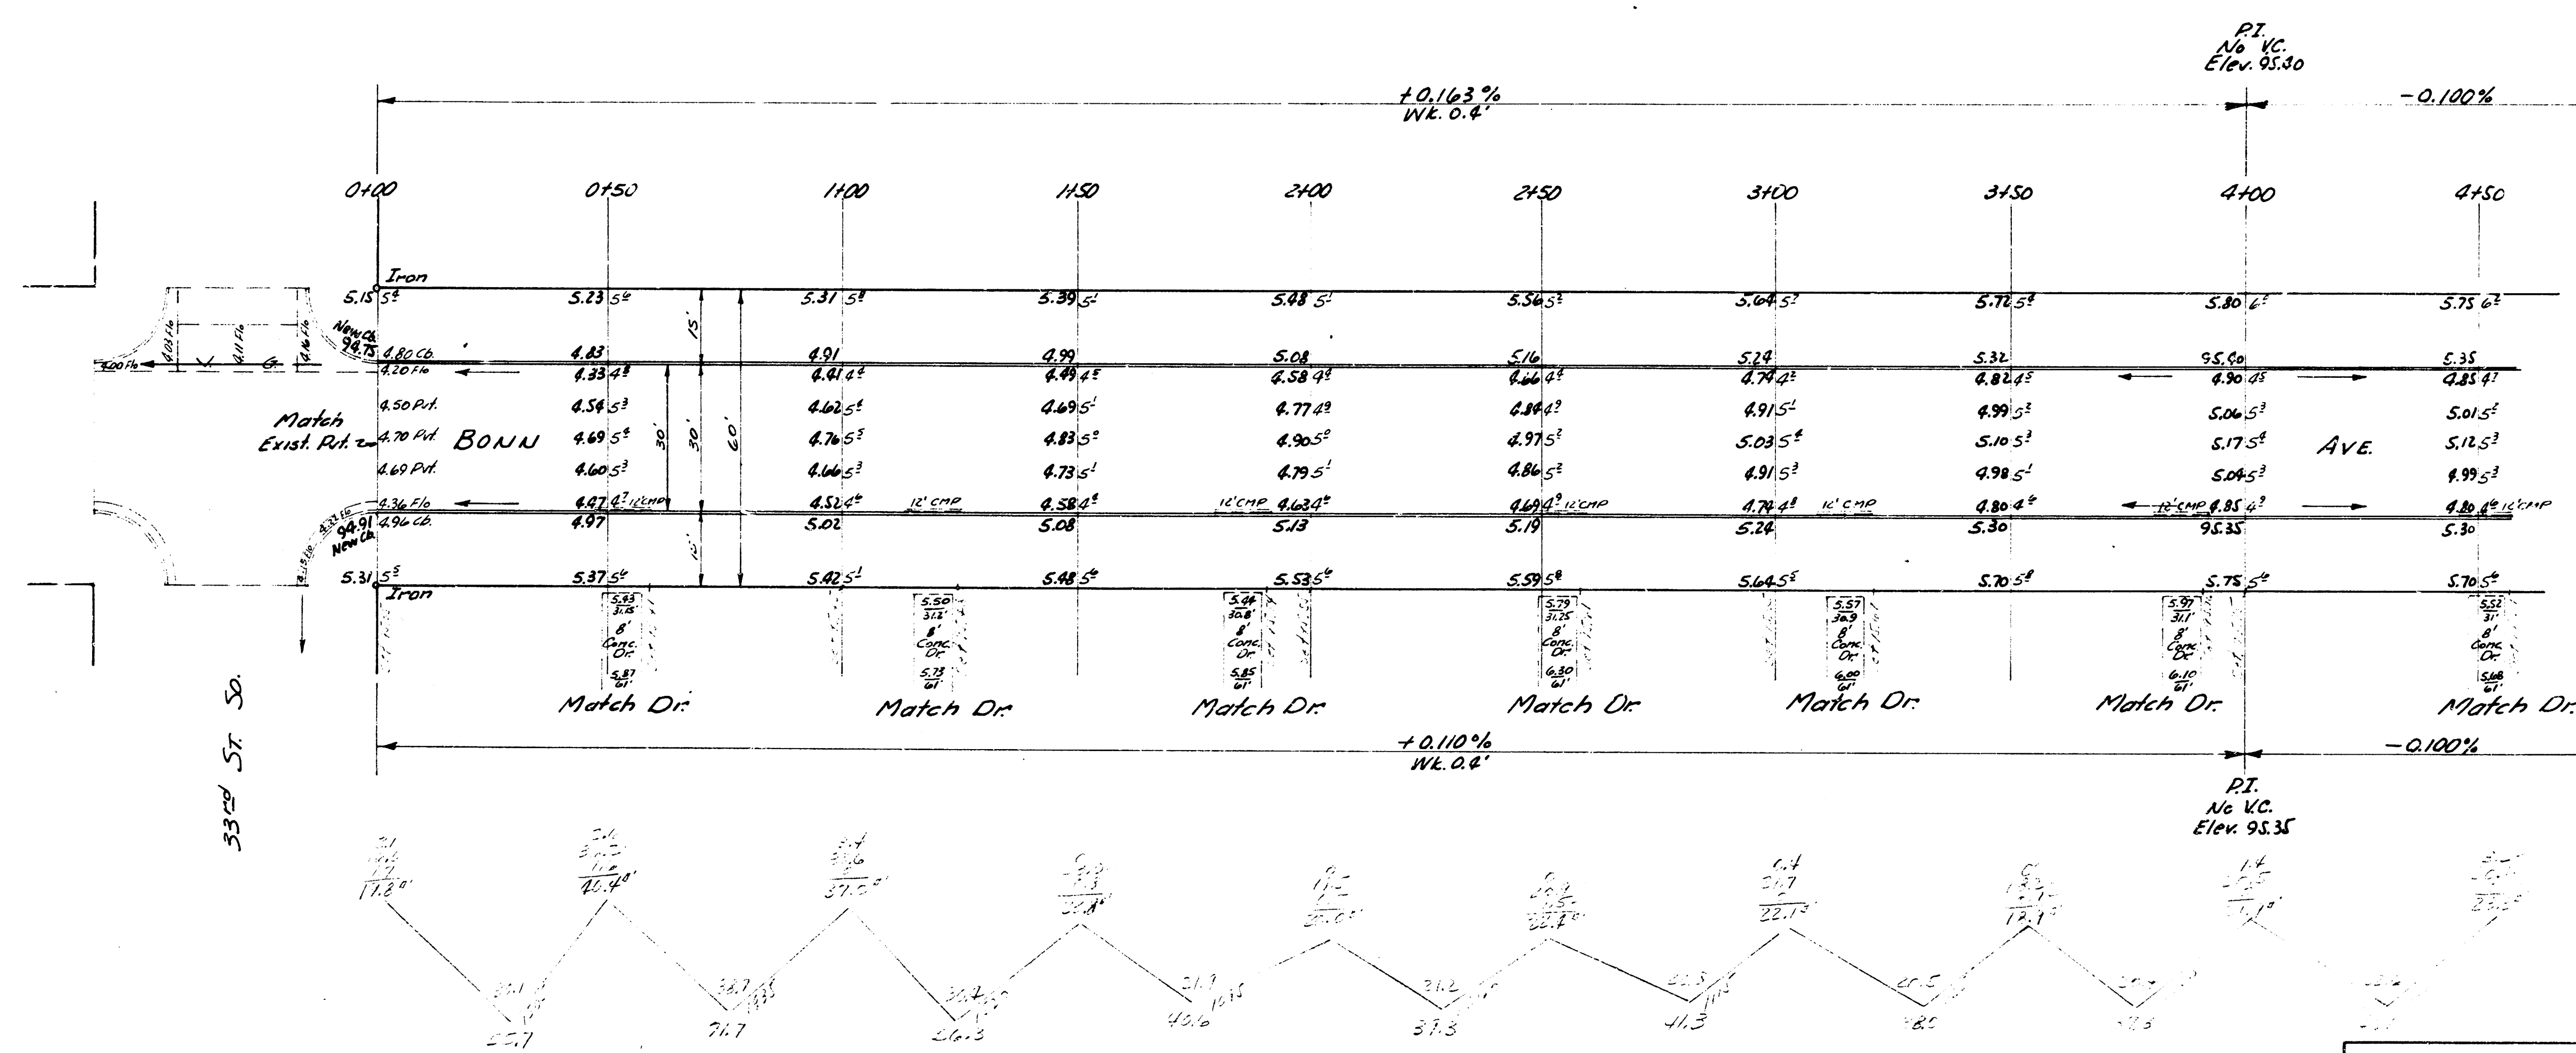


PI. 1
922.8' No. 12.
C.P.
0



NOTE: All entrance pipe to be disposed of as directed by City Dirt Checker.

BONNI AVE.
S.L. 33rd St. So. To N.L. 32nd St. So.
30' CONC. & C.B.
CITY OF WICHITA, KANSAS
B.E. SMITH CITY ENGINEER
June 1956 PROJ. No. C16-70

1
2

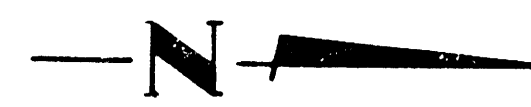

Excavation
17th & 18th St.
5th St.
2nd St.

