


BM: 97.44 NW cor. conc. porch Ho #3210 So. Bonn
Stationing on E.

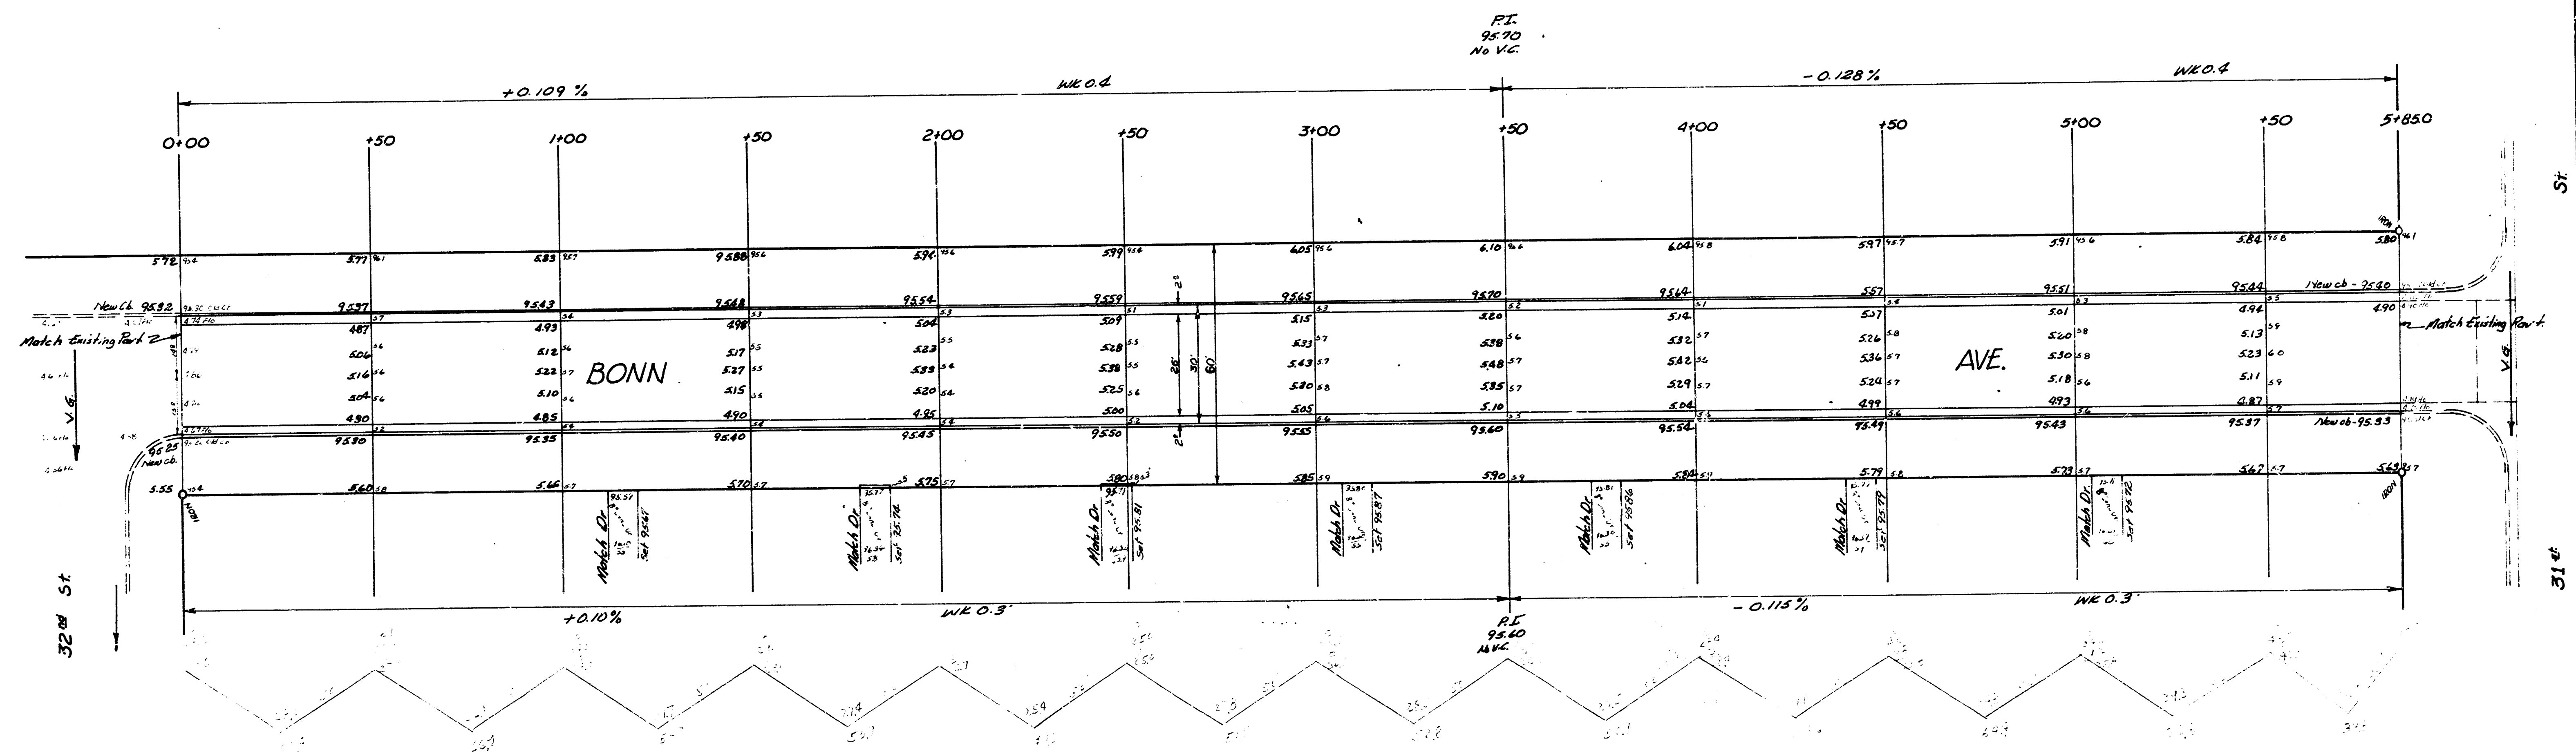

BONN AVE.
NL 32nd St to SL 31st St
26 - 2.30 AC.
CITY OF WICHITA, KANSAS
B.E. SMITH CITY ENGINEER
Oct 1956 PROJ. NO. C16-165

