
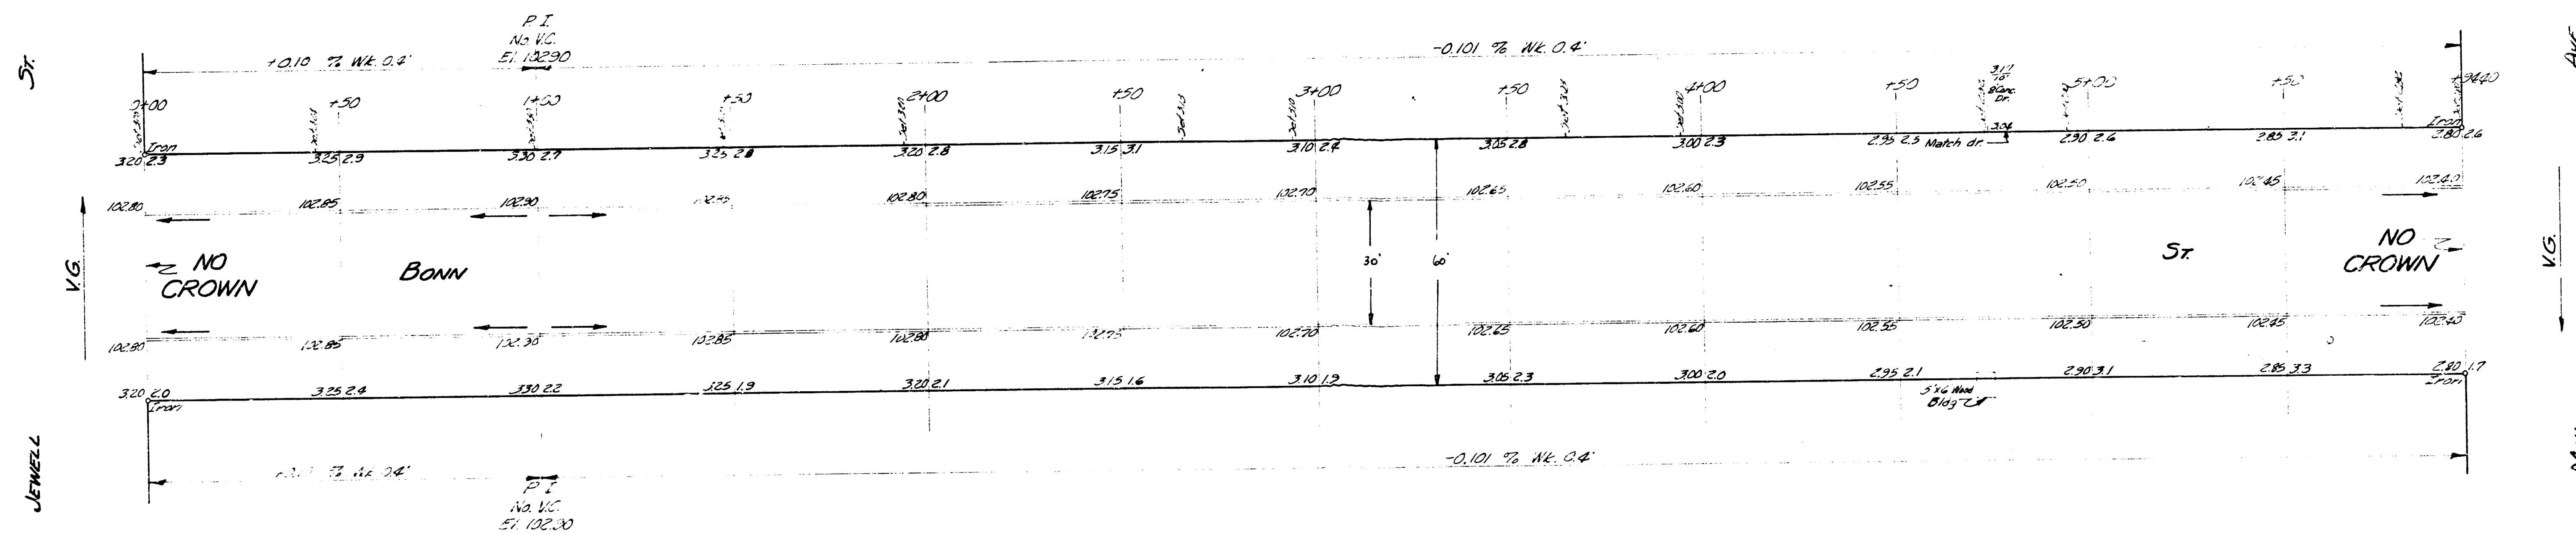


B.M. 102.88 S.E. Cor. Conc. Parch. House # 1301 S. Everett.  
Stationing on W. 12.

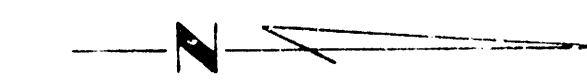

**BONN**  
S.L. JEWELL TO N.L. N.W.  
30' CONC. & C.B.  
CITY OF WICHITA KANSAS  
B.E. SMITH CITY ENGINEER  
JUNE, 1955 PROJ. No. C14-334

1/2