








SURVEY 141
PLAN J.L.A.
B.C.
CHECKED

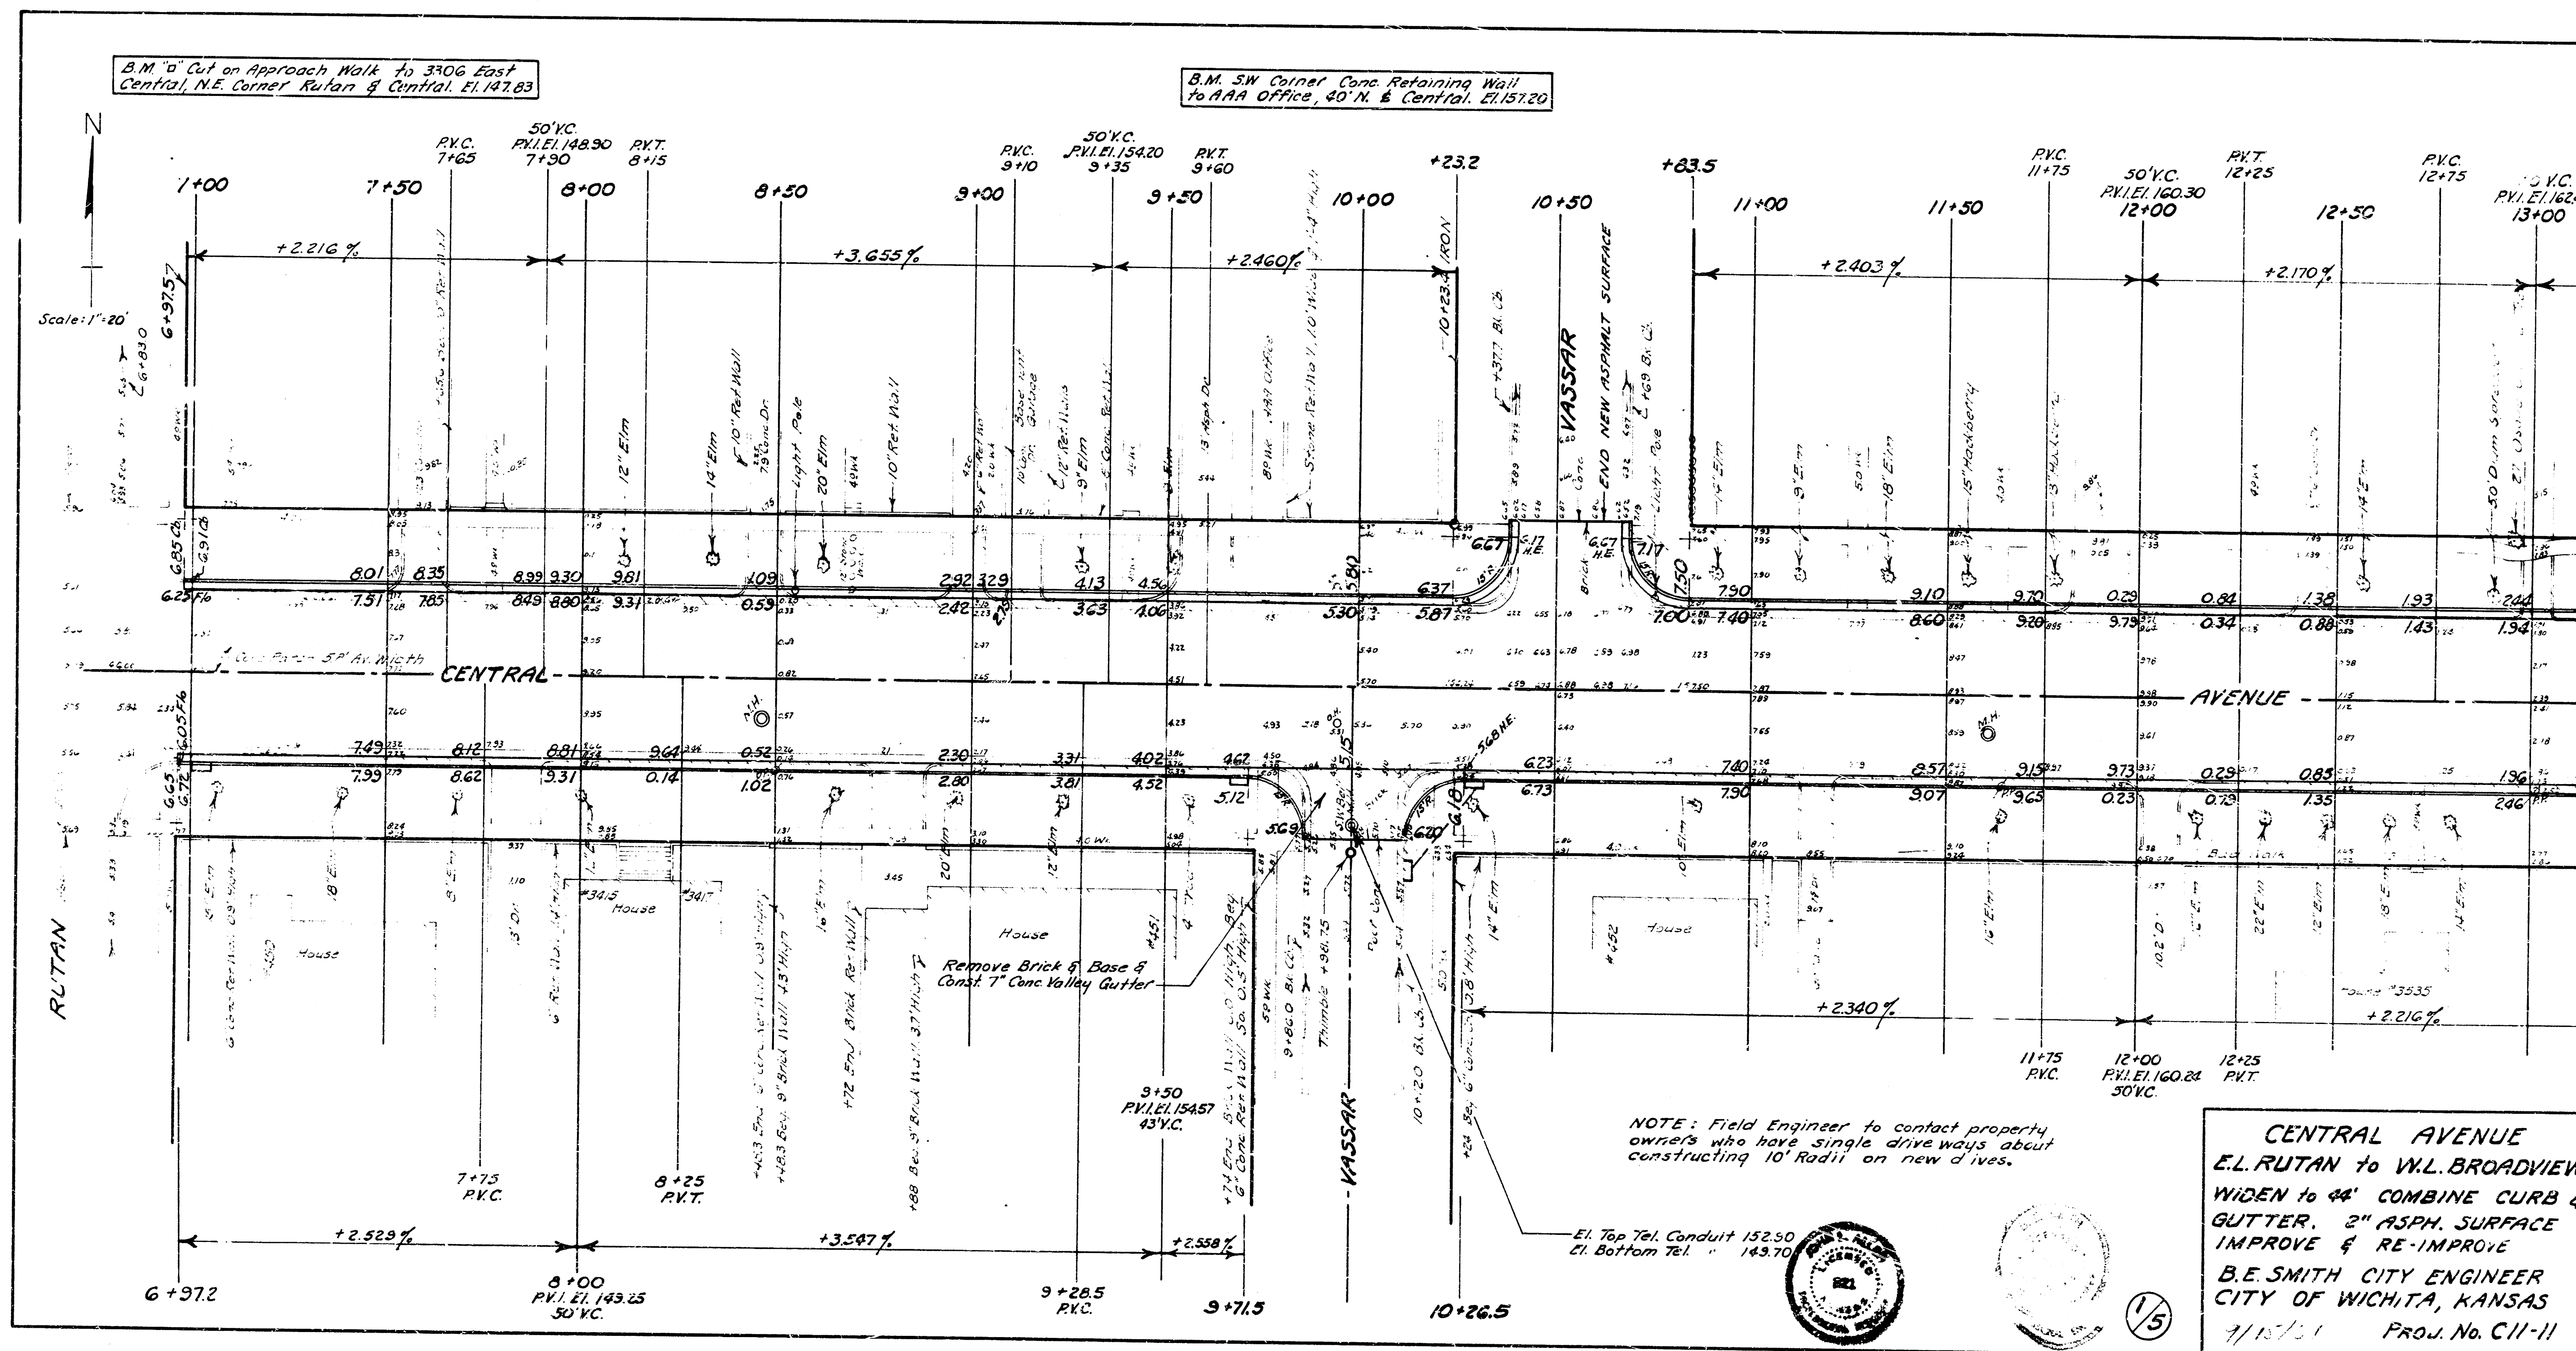

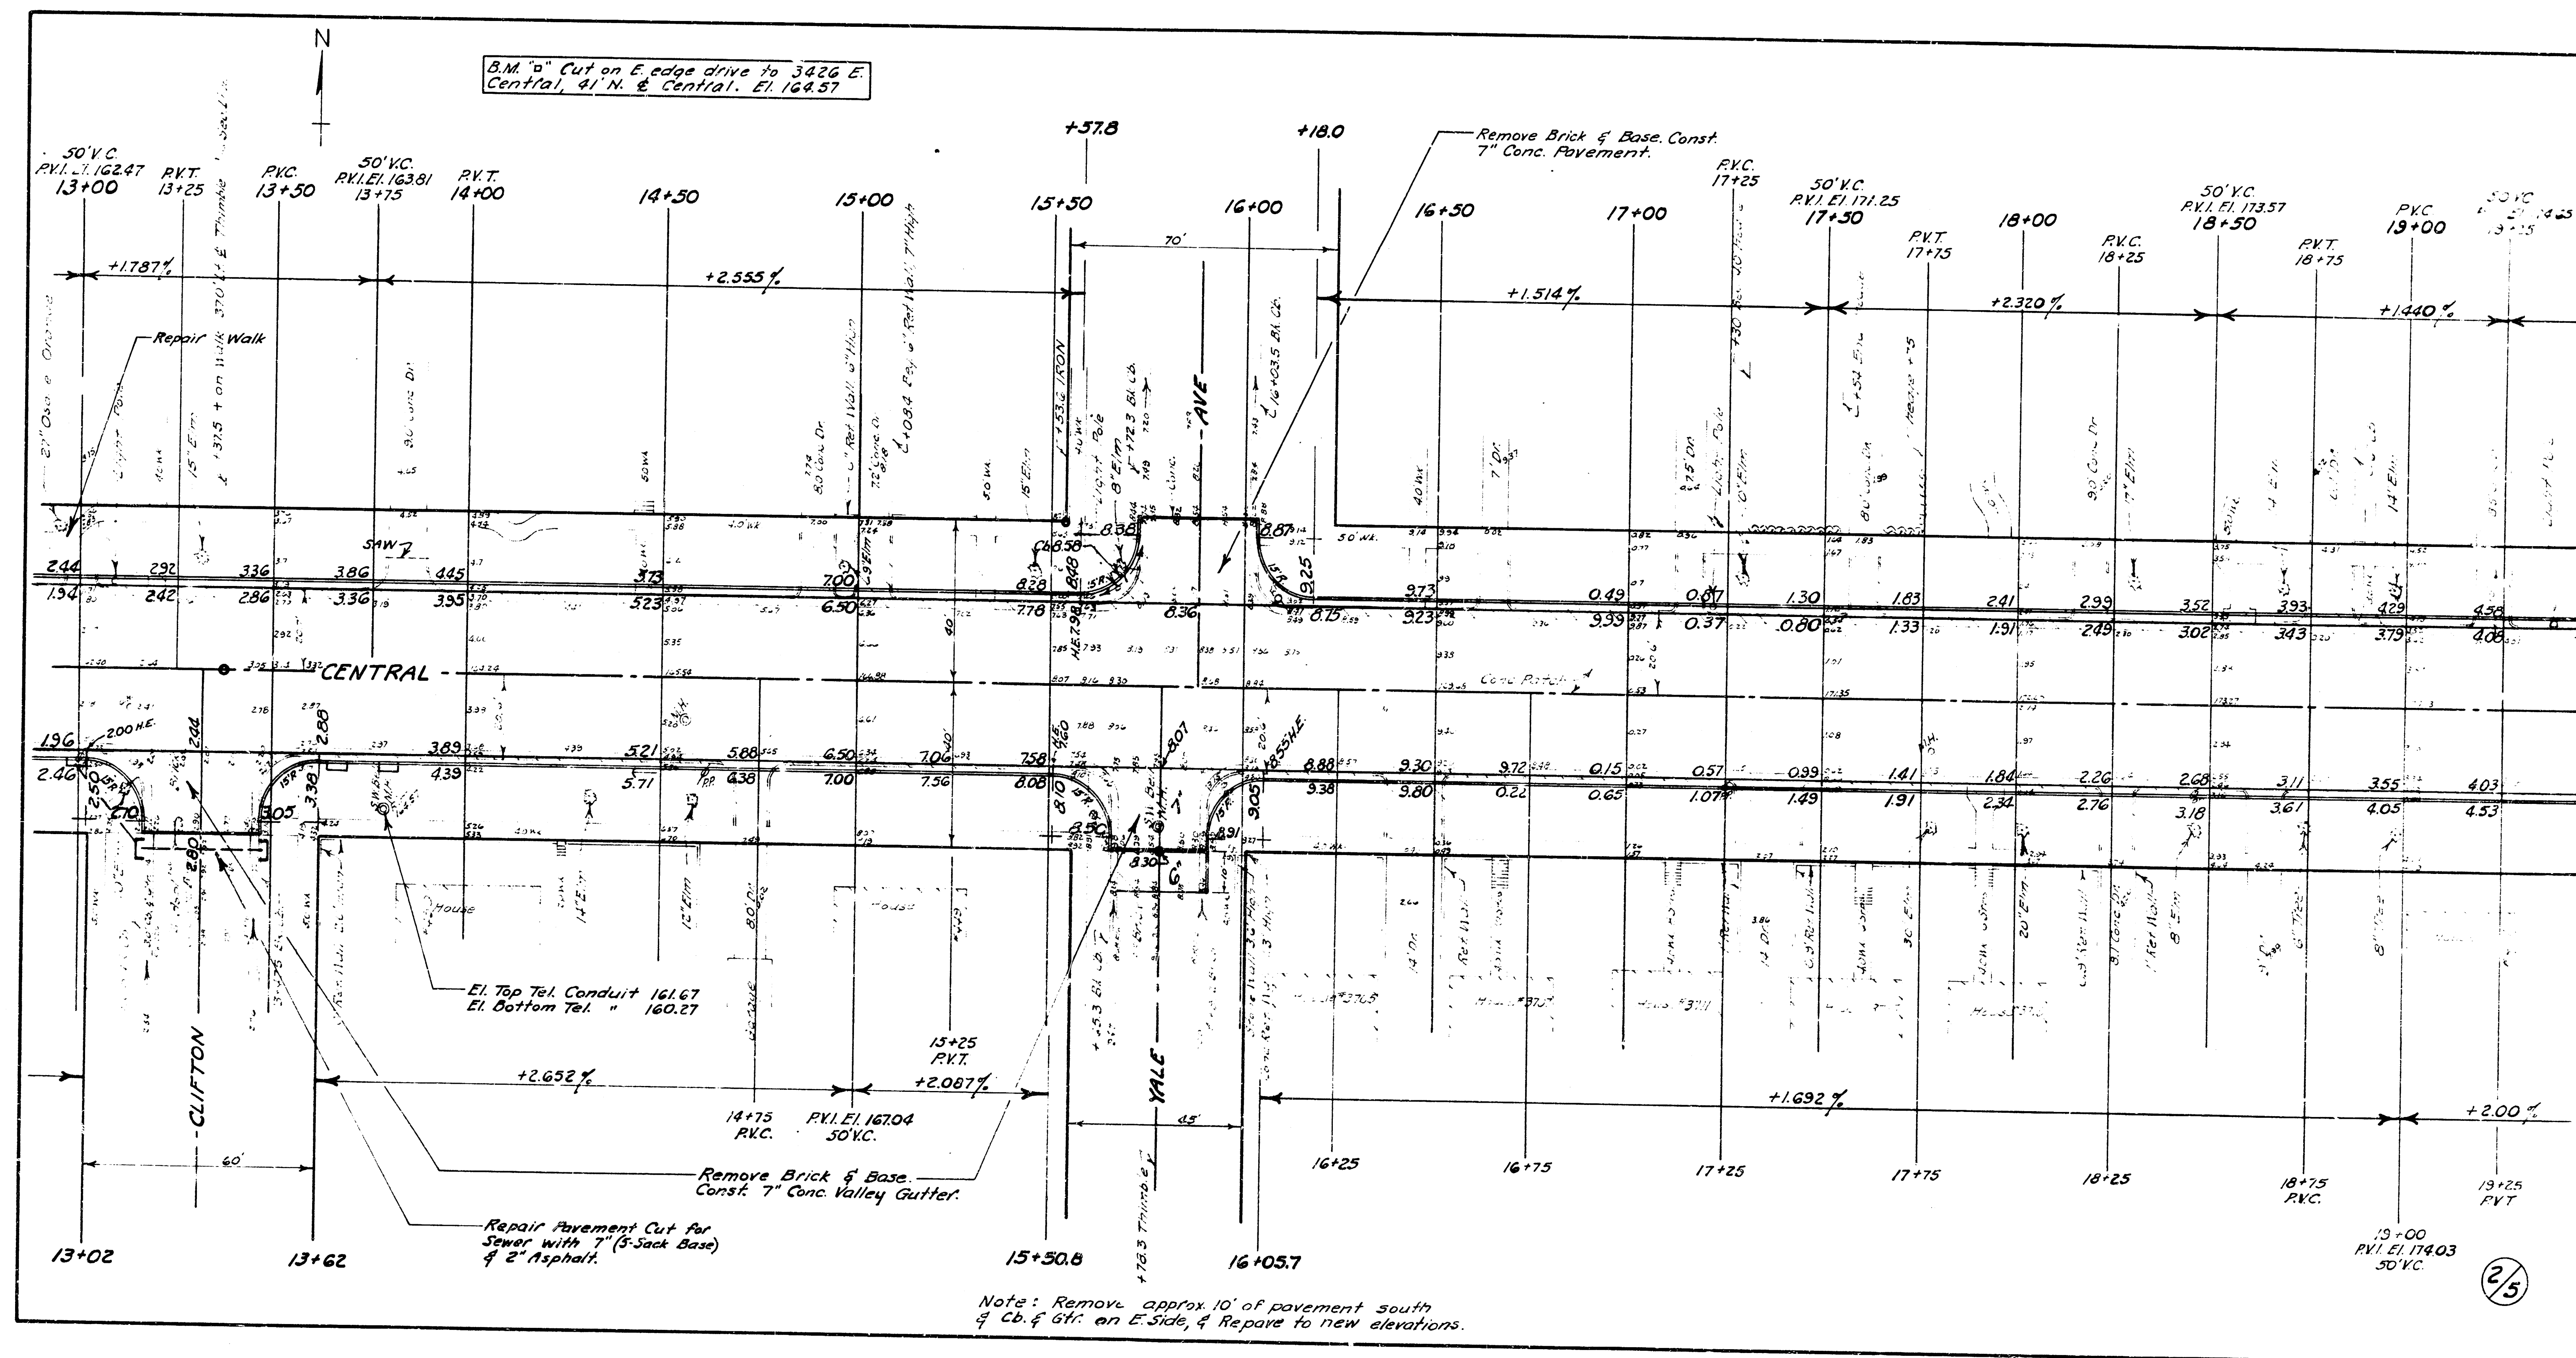

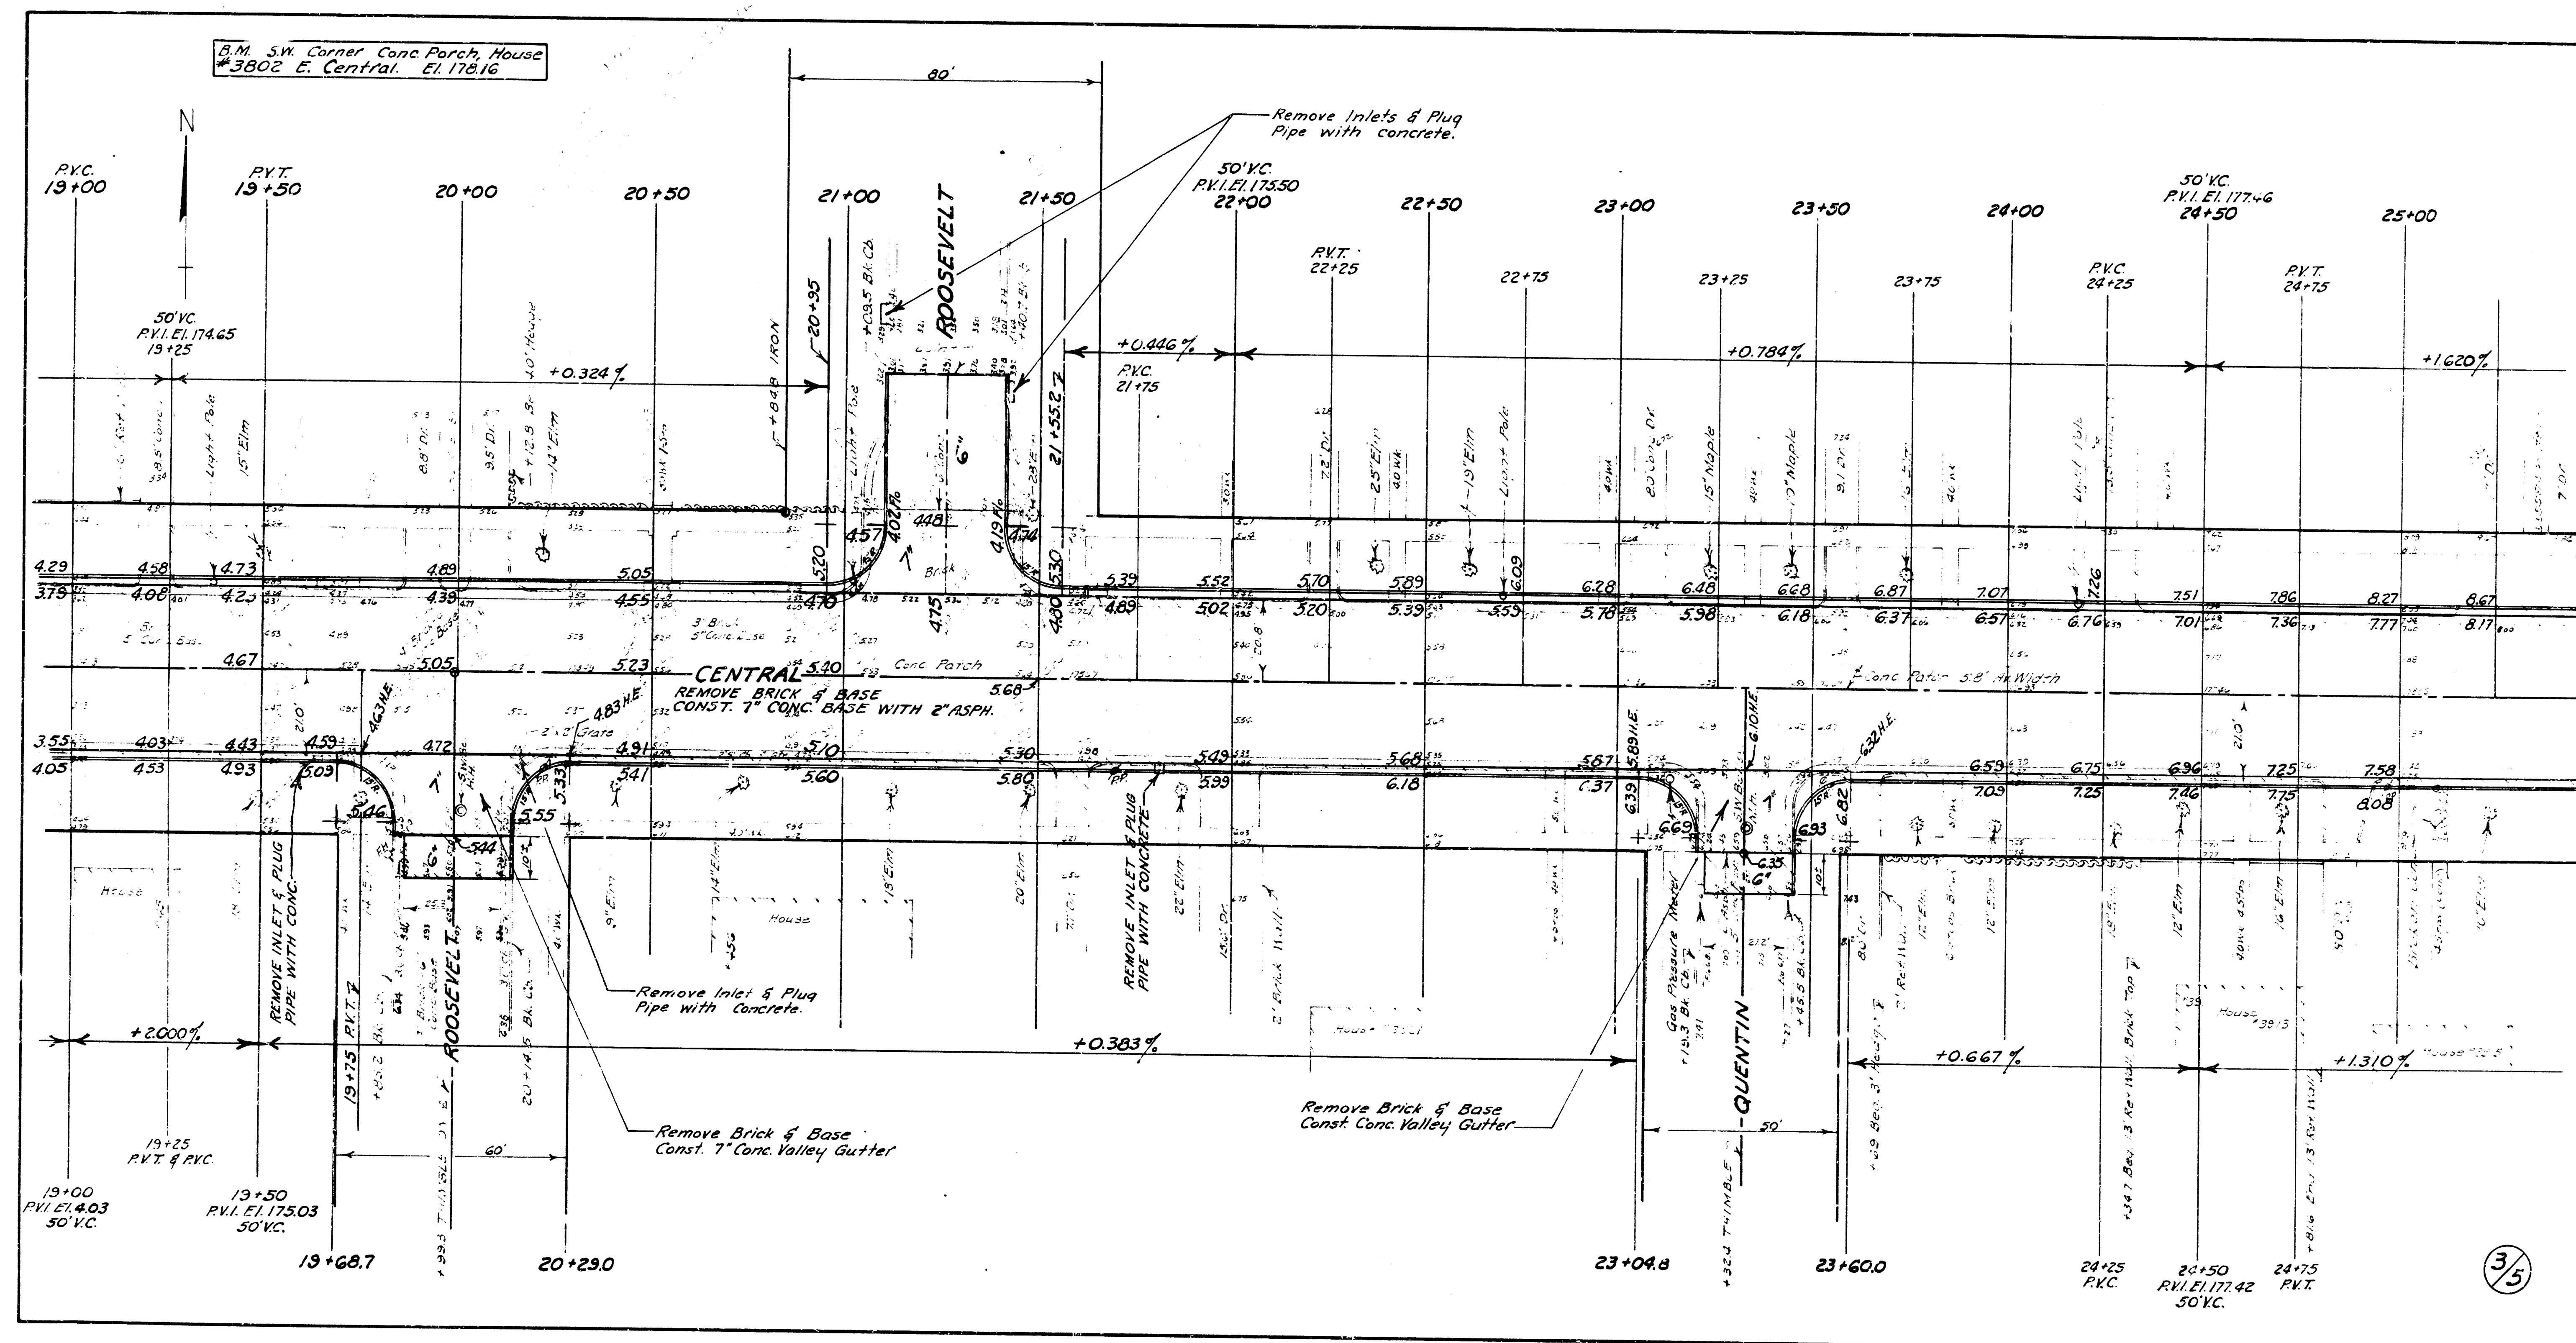

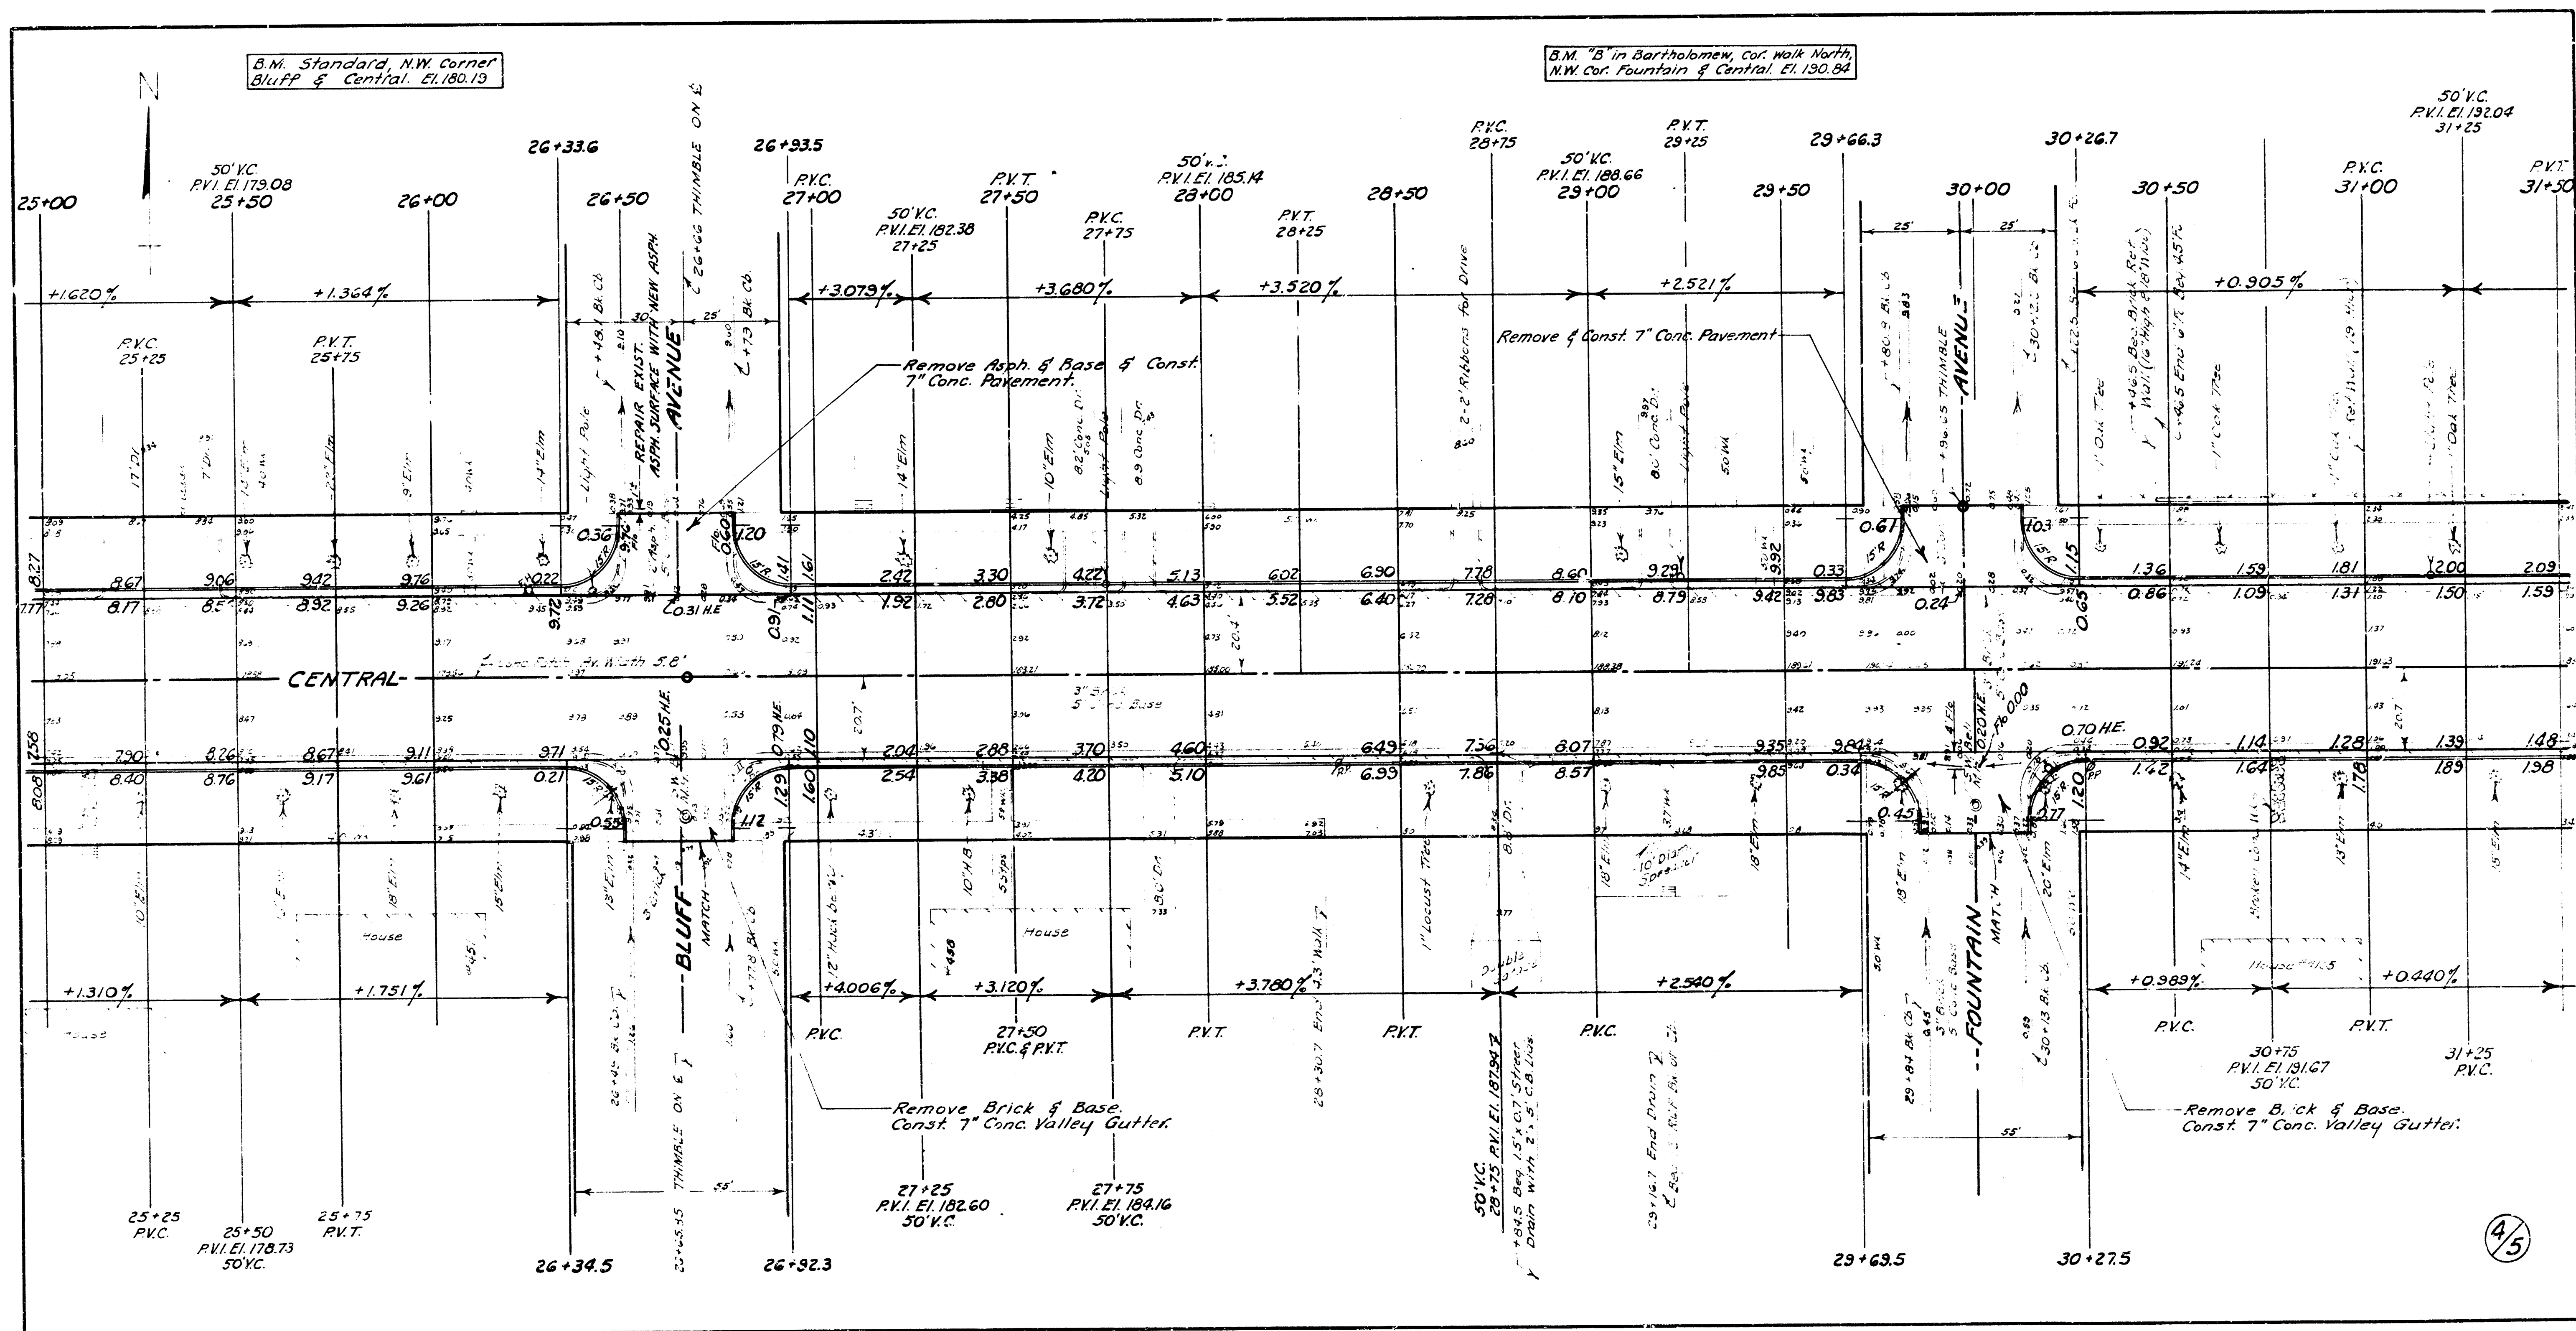

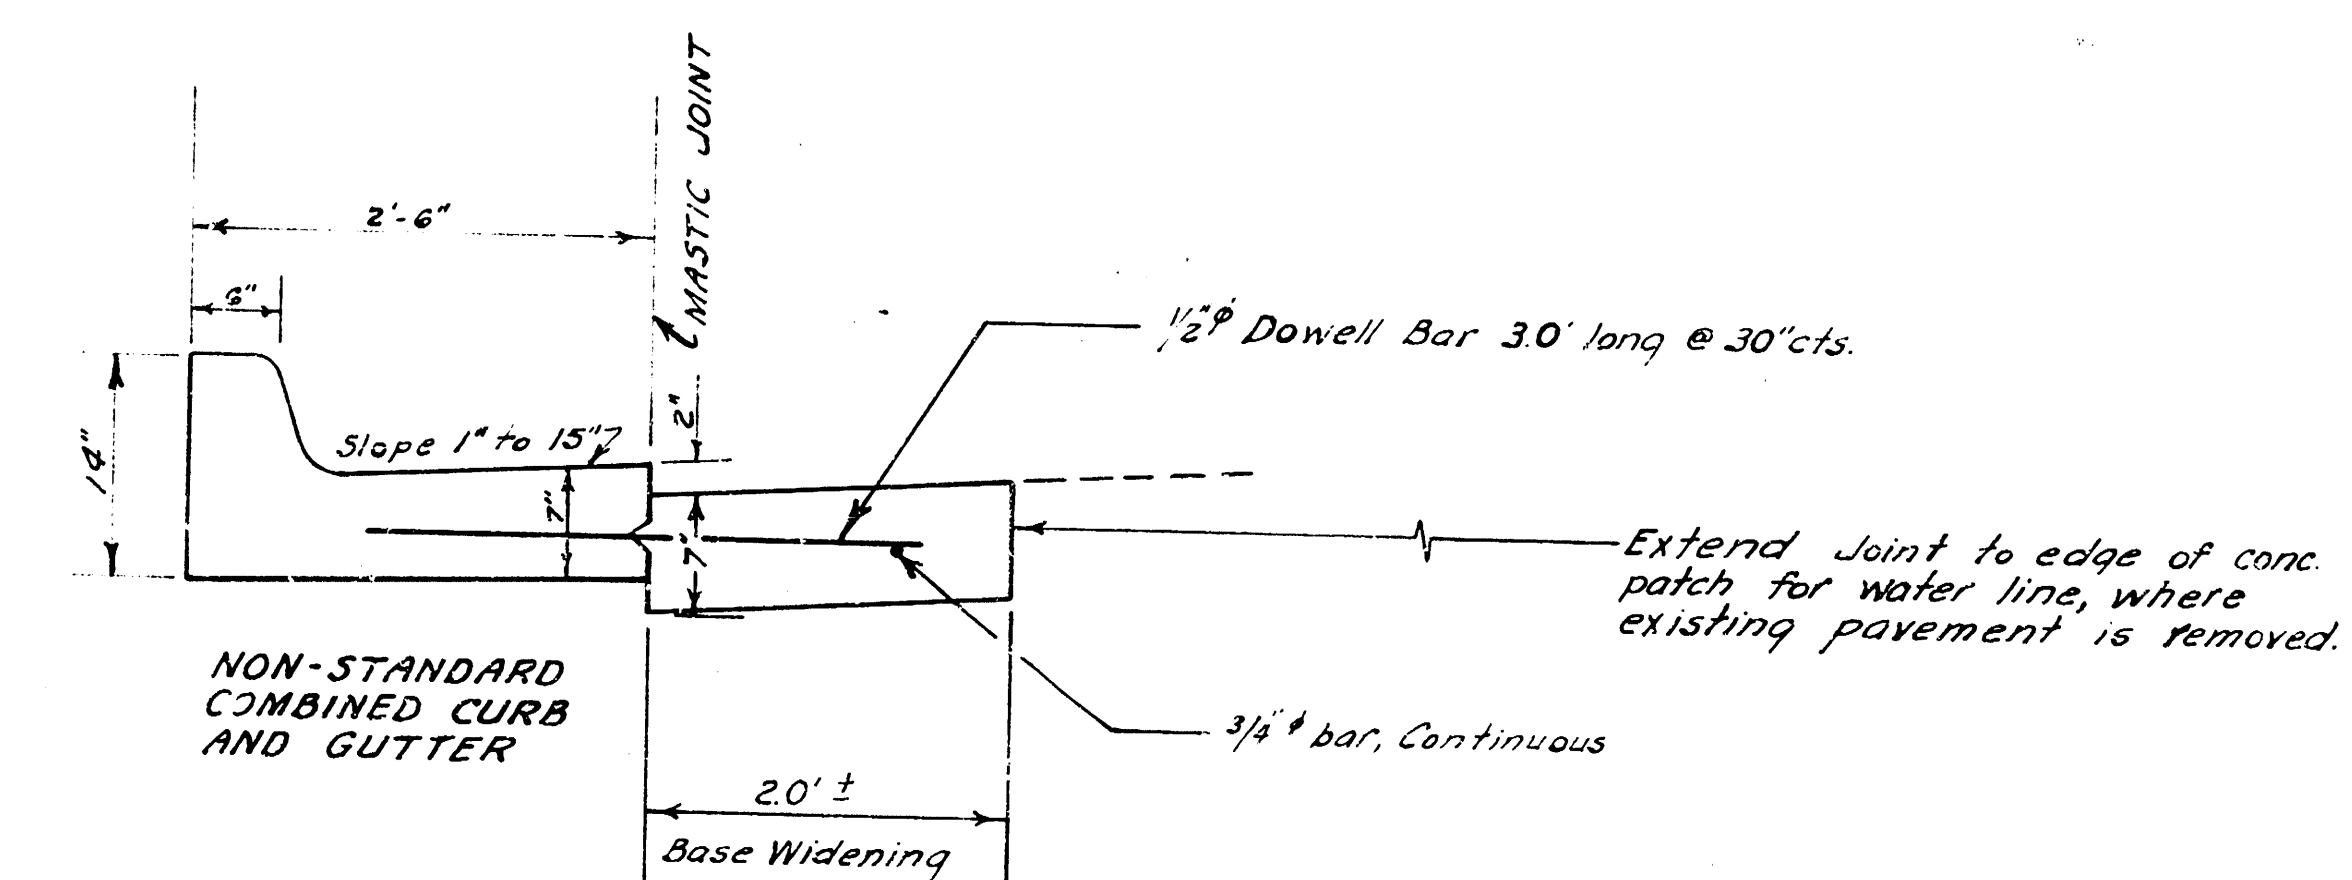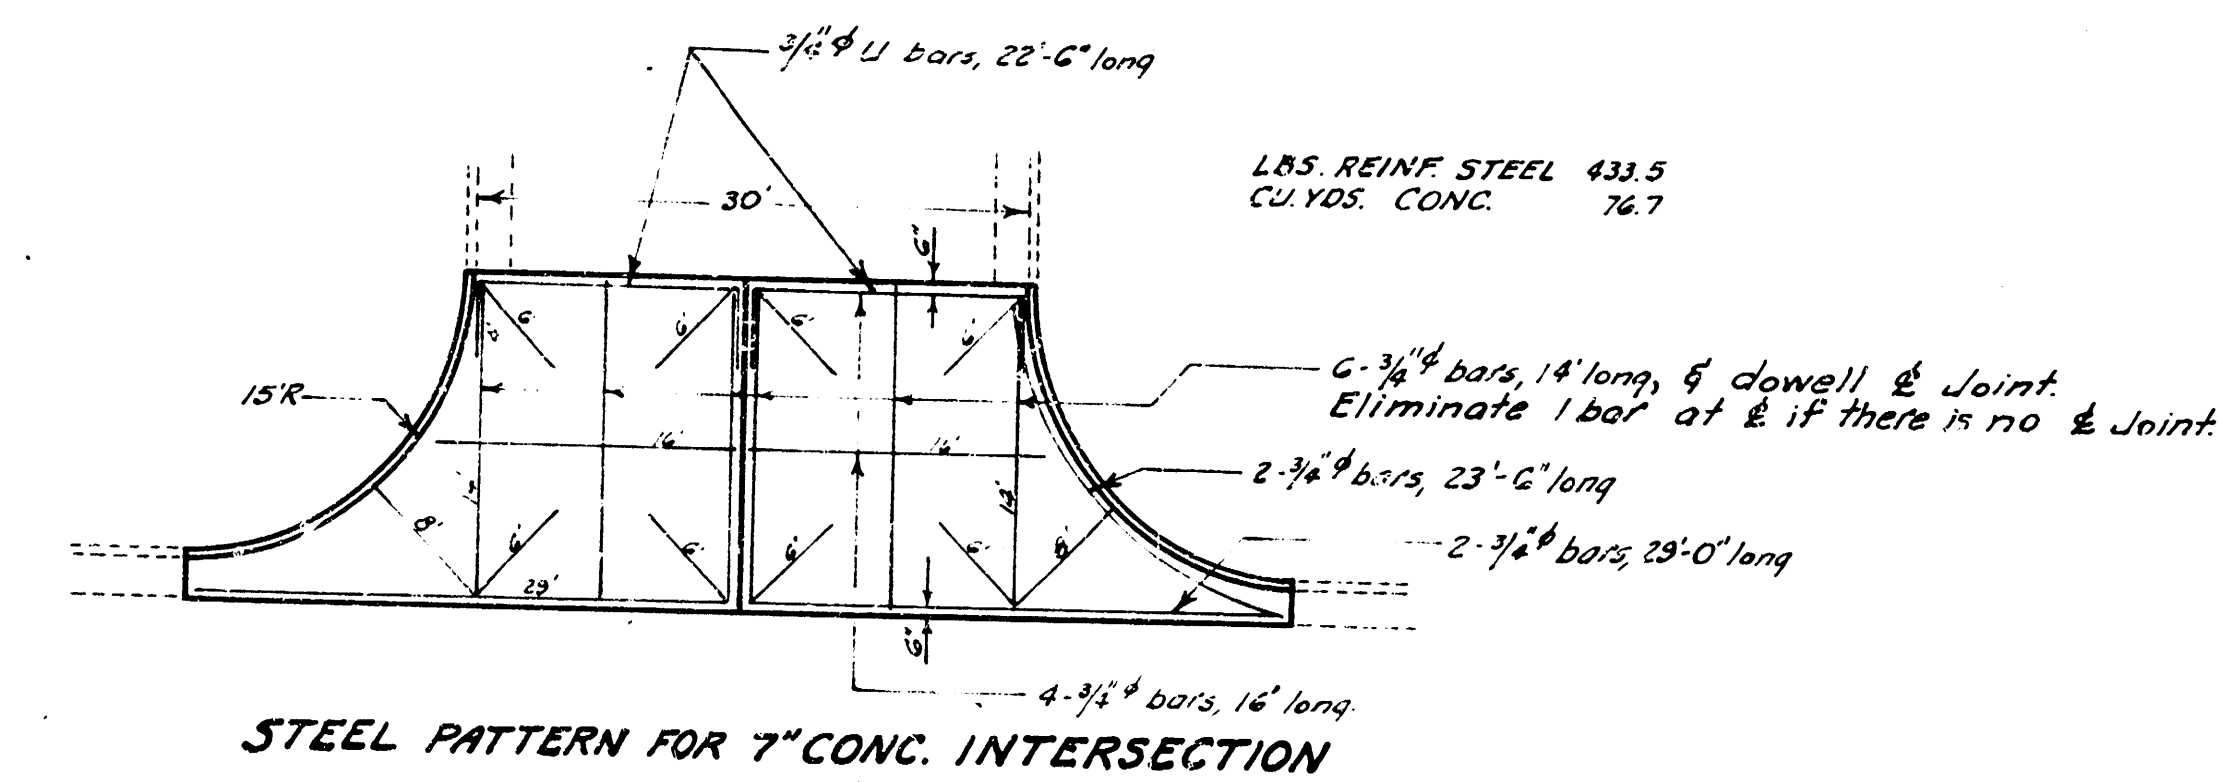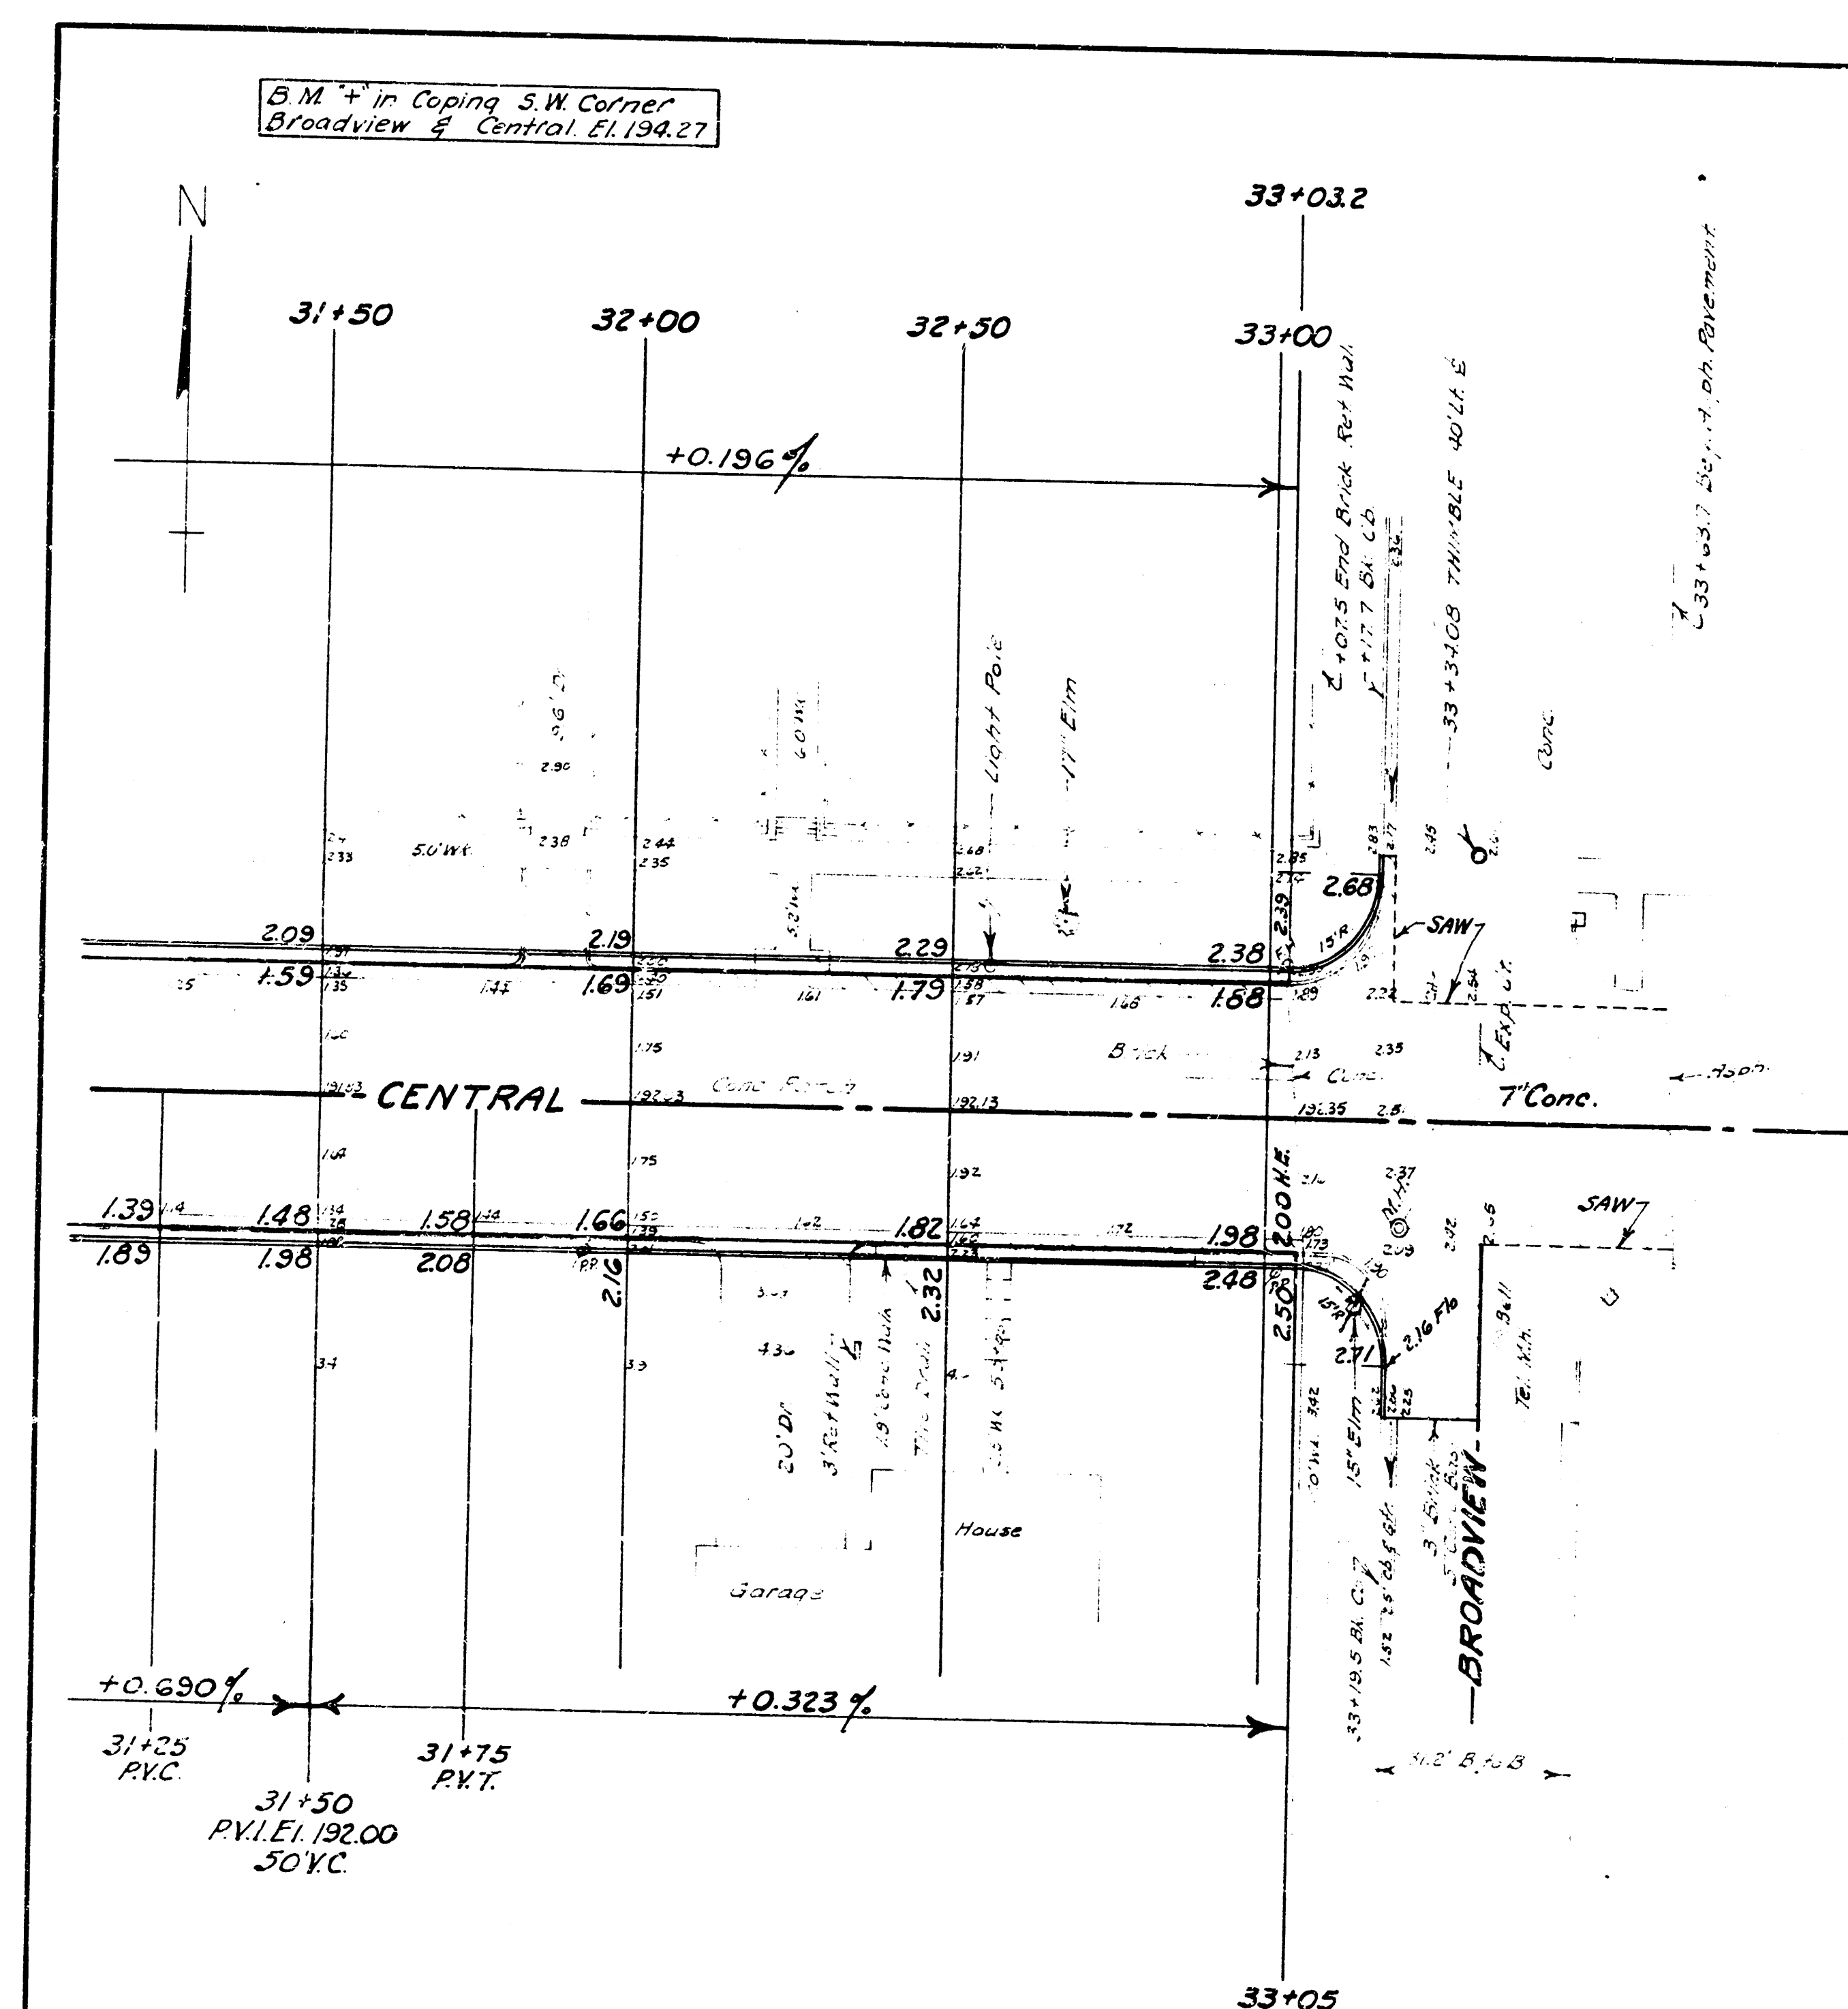

The unit of measure for Non-Std. Comb. Curb & Gutter is Lin. Ft.
The unit of measure for all Base Widening is Sq. Yds. of (5'-sack) Conc.
The unit of measure for Base Repair is Sq. Yds. 7" (5'-sack) Conc. Base.

