


B.M. 202.62 Top Iron N.L. 13" EL Broadview
 B.M. 205.85 Top Iron S.L. 14" EL Broadview

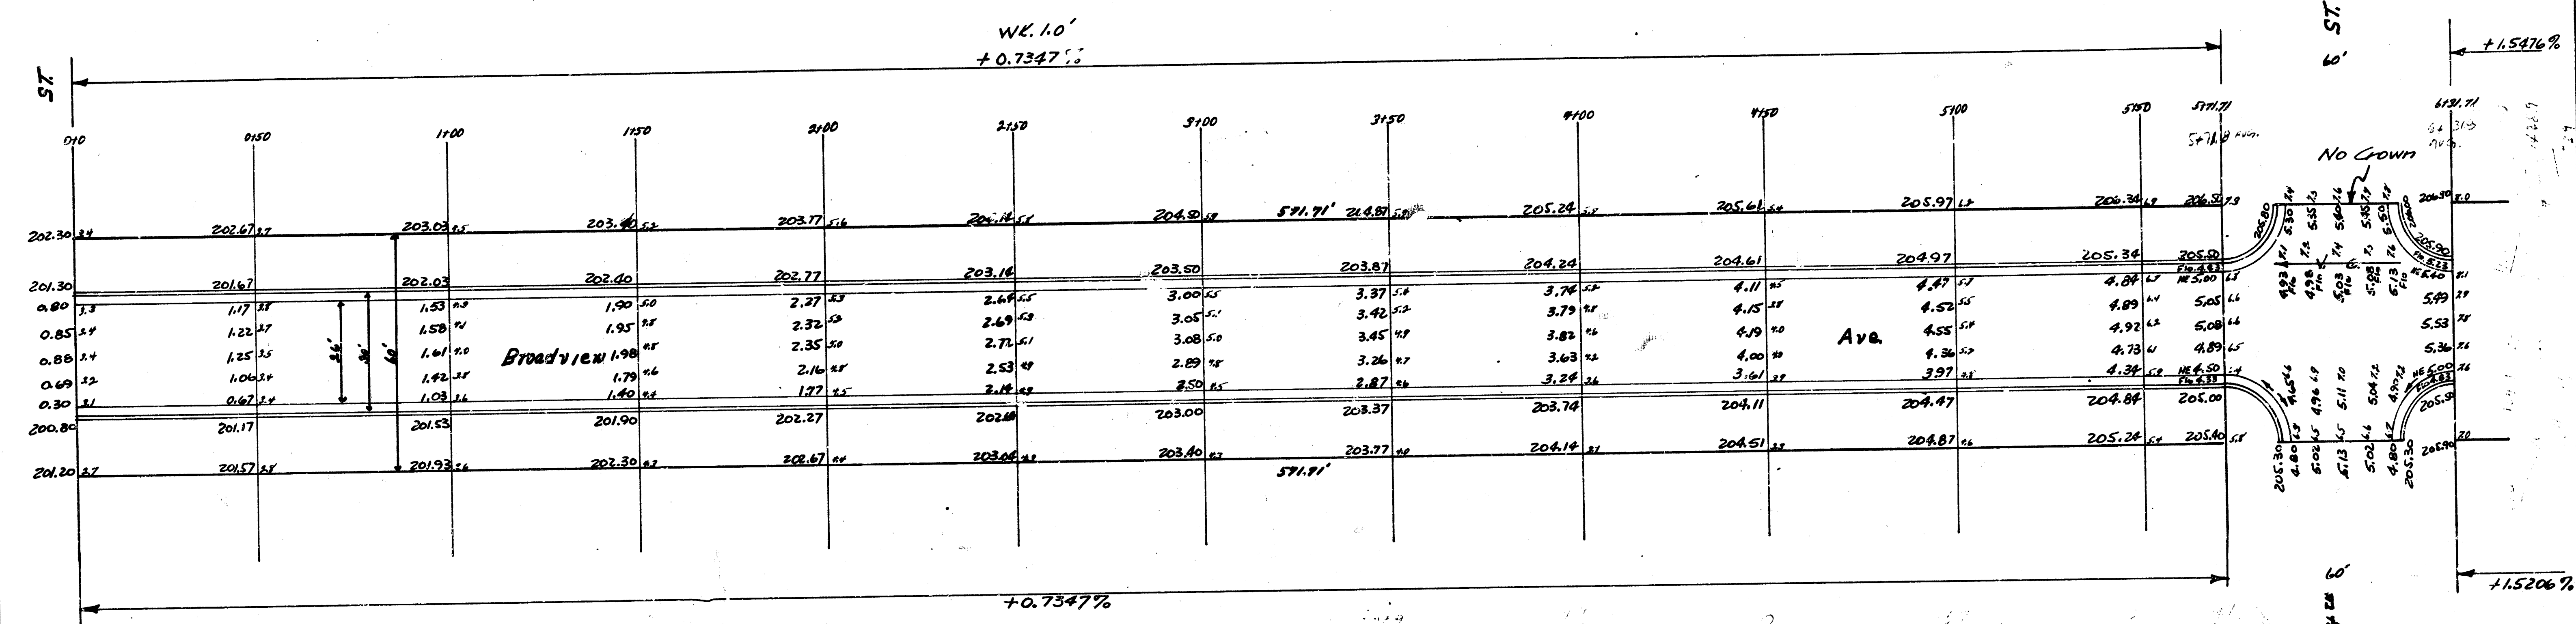

Broadview Ave.
 N.L. 13" S.L. Vista Dr
 26'-2'-30' A.C.
 City of Wichita, Kansas
 L.H. White City Engineer
 March 1948 Project C18-39

Property

221
252.0
240.7
228.9
187.4
185.0
159.3
146.7
134.1
121.7
779.7 C. 26

