

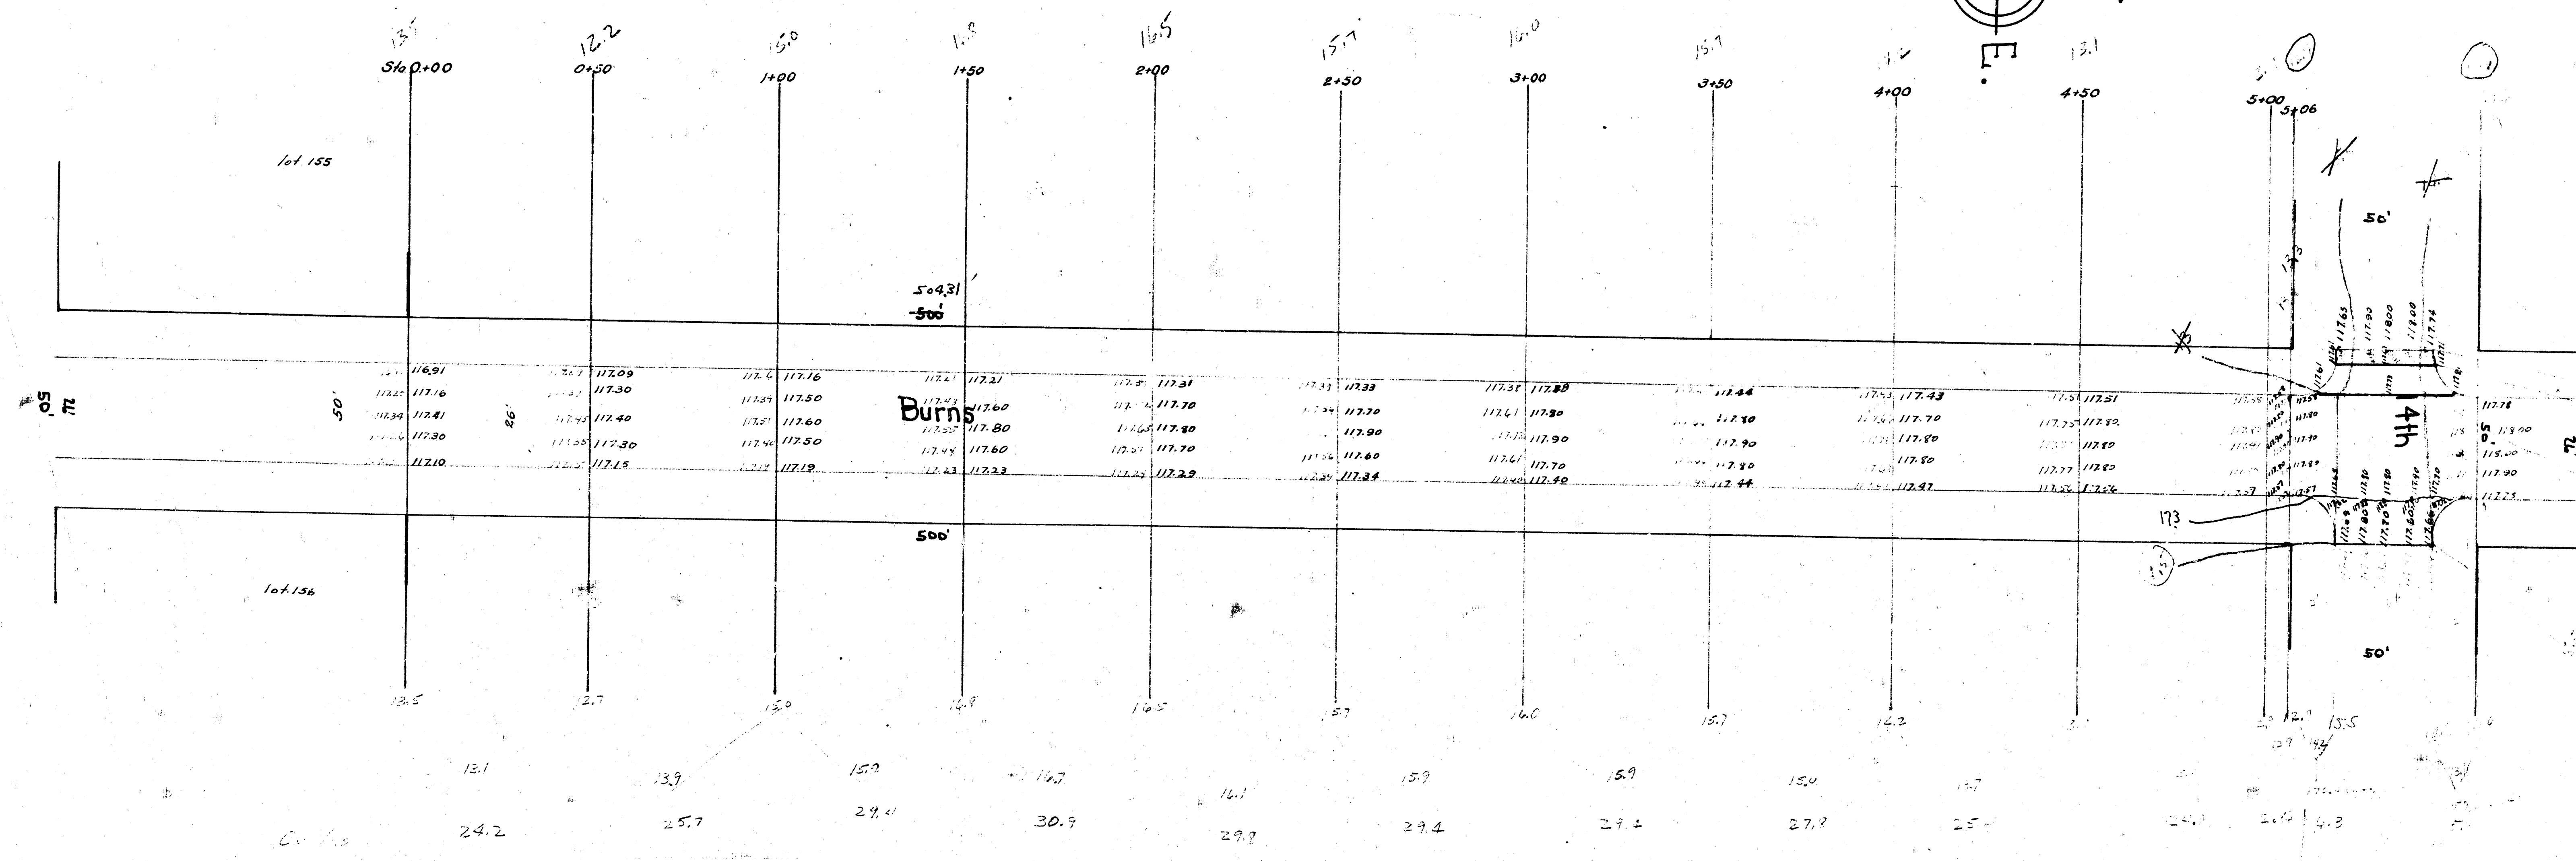


Burns N.L. Lots 155 & 156 Burns Ave. Riverside Grove Addn ~ N.L. 17th
 N.L. Lots 155 & 156 to S.L. 16th 26' Concr. ~ S.L. 16th to N.L. 17th 30' & Cb. Concr.
 B.M. E. 117.55 "G" in Globe E. cb. Burns N. and lots 155 & 156.

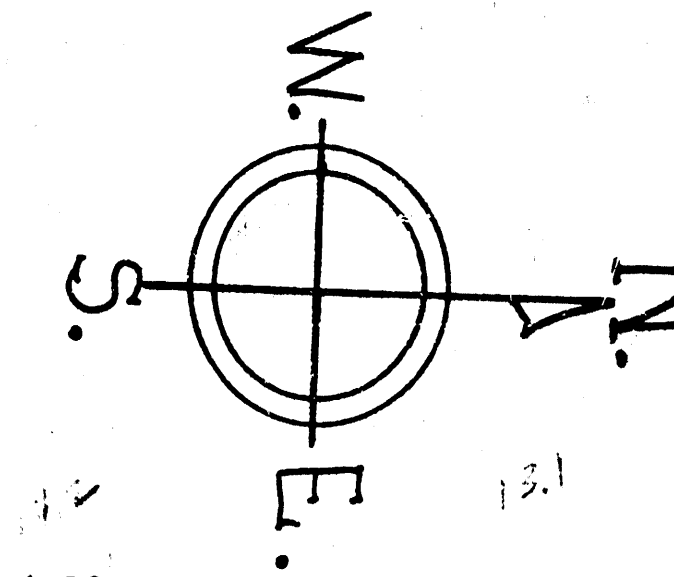

Property Co. No. 2000 - 271 + 27.1 270.7 270.1
 City 203 - 27 270.7 270.1
 239.1

B.M. Elev. 120.20 "L" in Long for wk S. SW. Burns +17.12

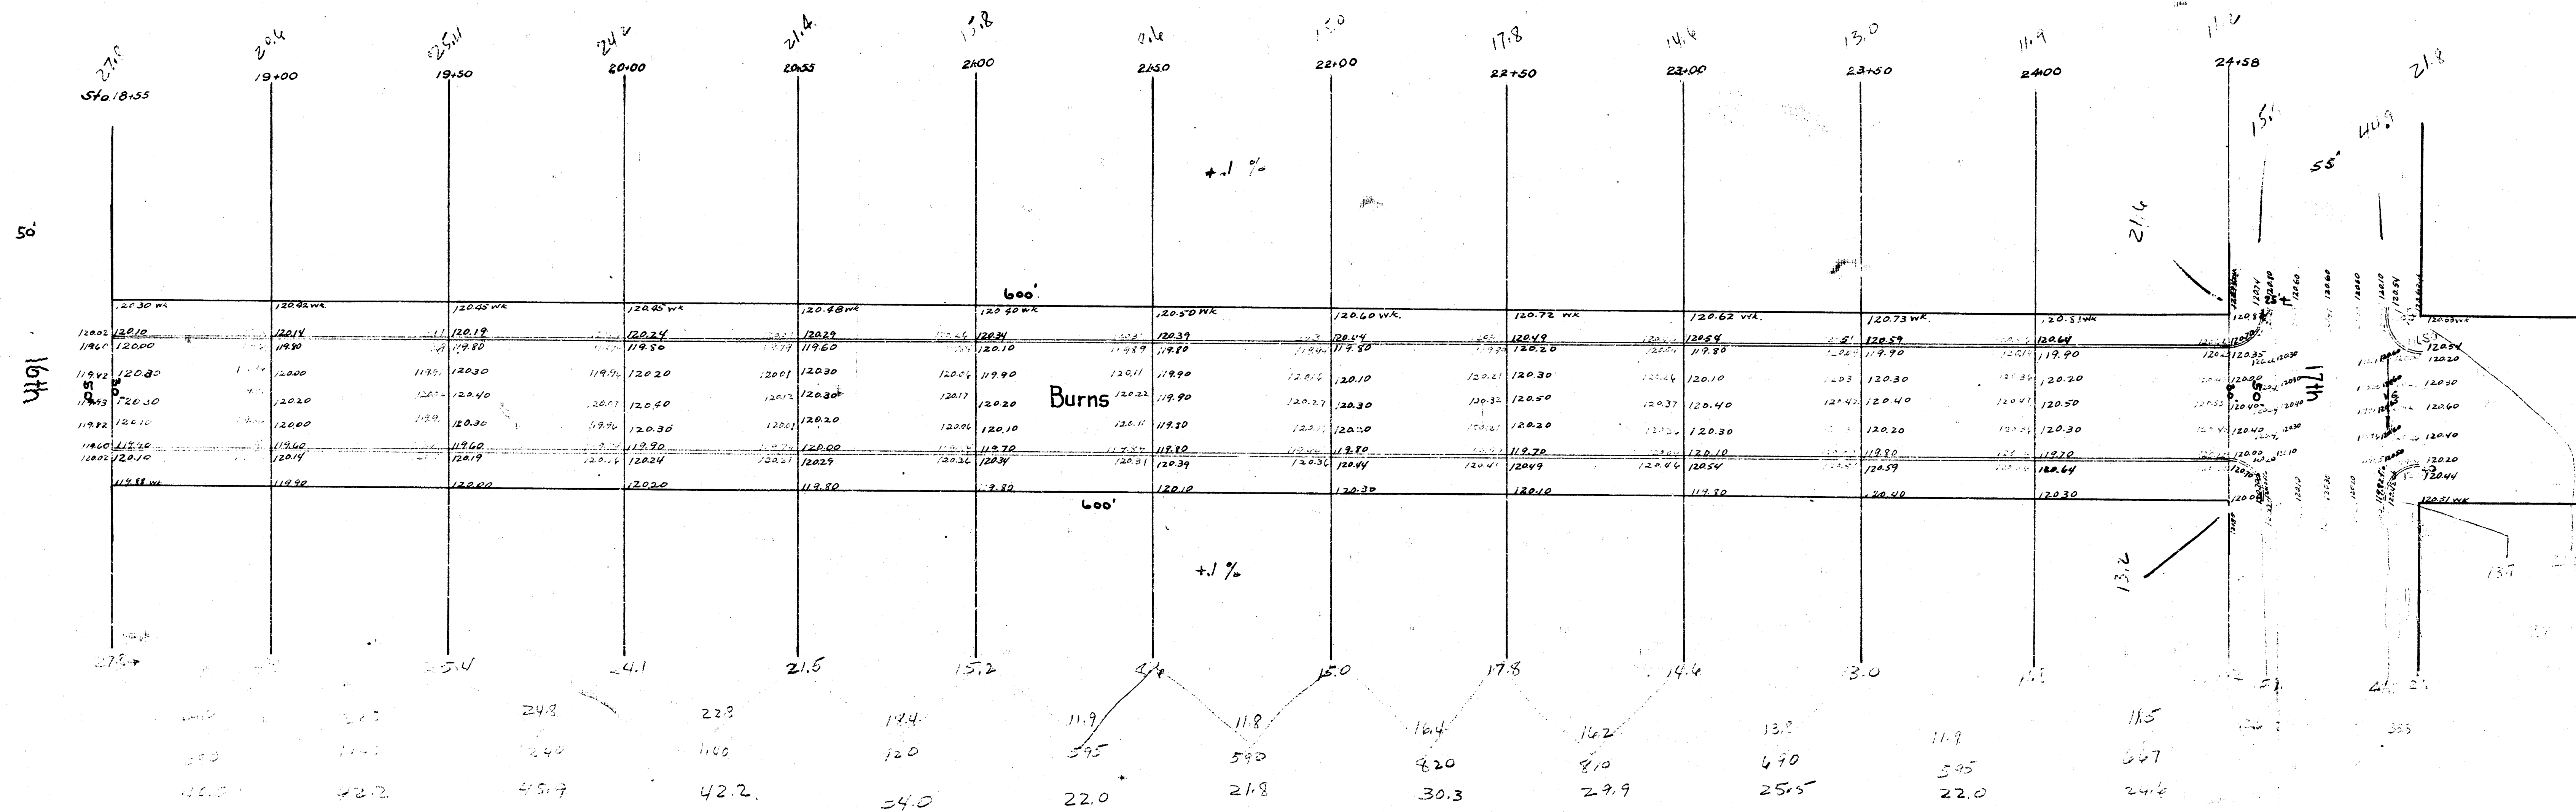

$$Property \ 380.4 + 38 = 418.4$$

$$City \ 52.7 + 5.3 = 58.0$$

$$476.4 \text{ Cuyds Total}$$

Total Burns

Property	City	Total
380.4	32.2	412.6
36.7	7.8	44.5
320.5	7.8	328.3
416.4	15.0	431.4
1414.3	5.7	1512.9