


B.M. 129.06 Spike NE S. PP Approx 140' W. & 114' S. of intersection Richmond & Wilson
 B.M. 123.72 Step bench PP & Meridian of 23.5
 Stationing on E. R.

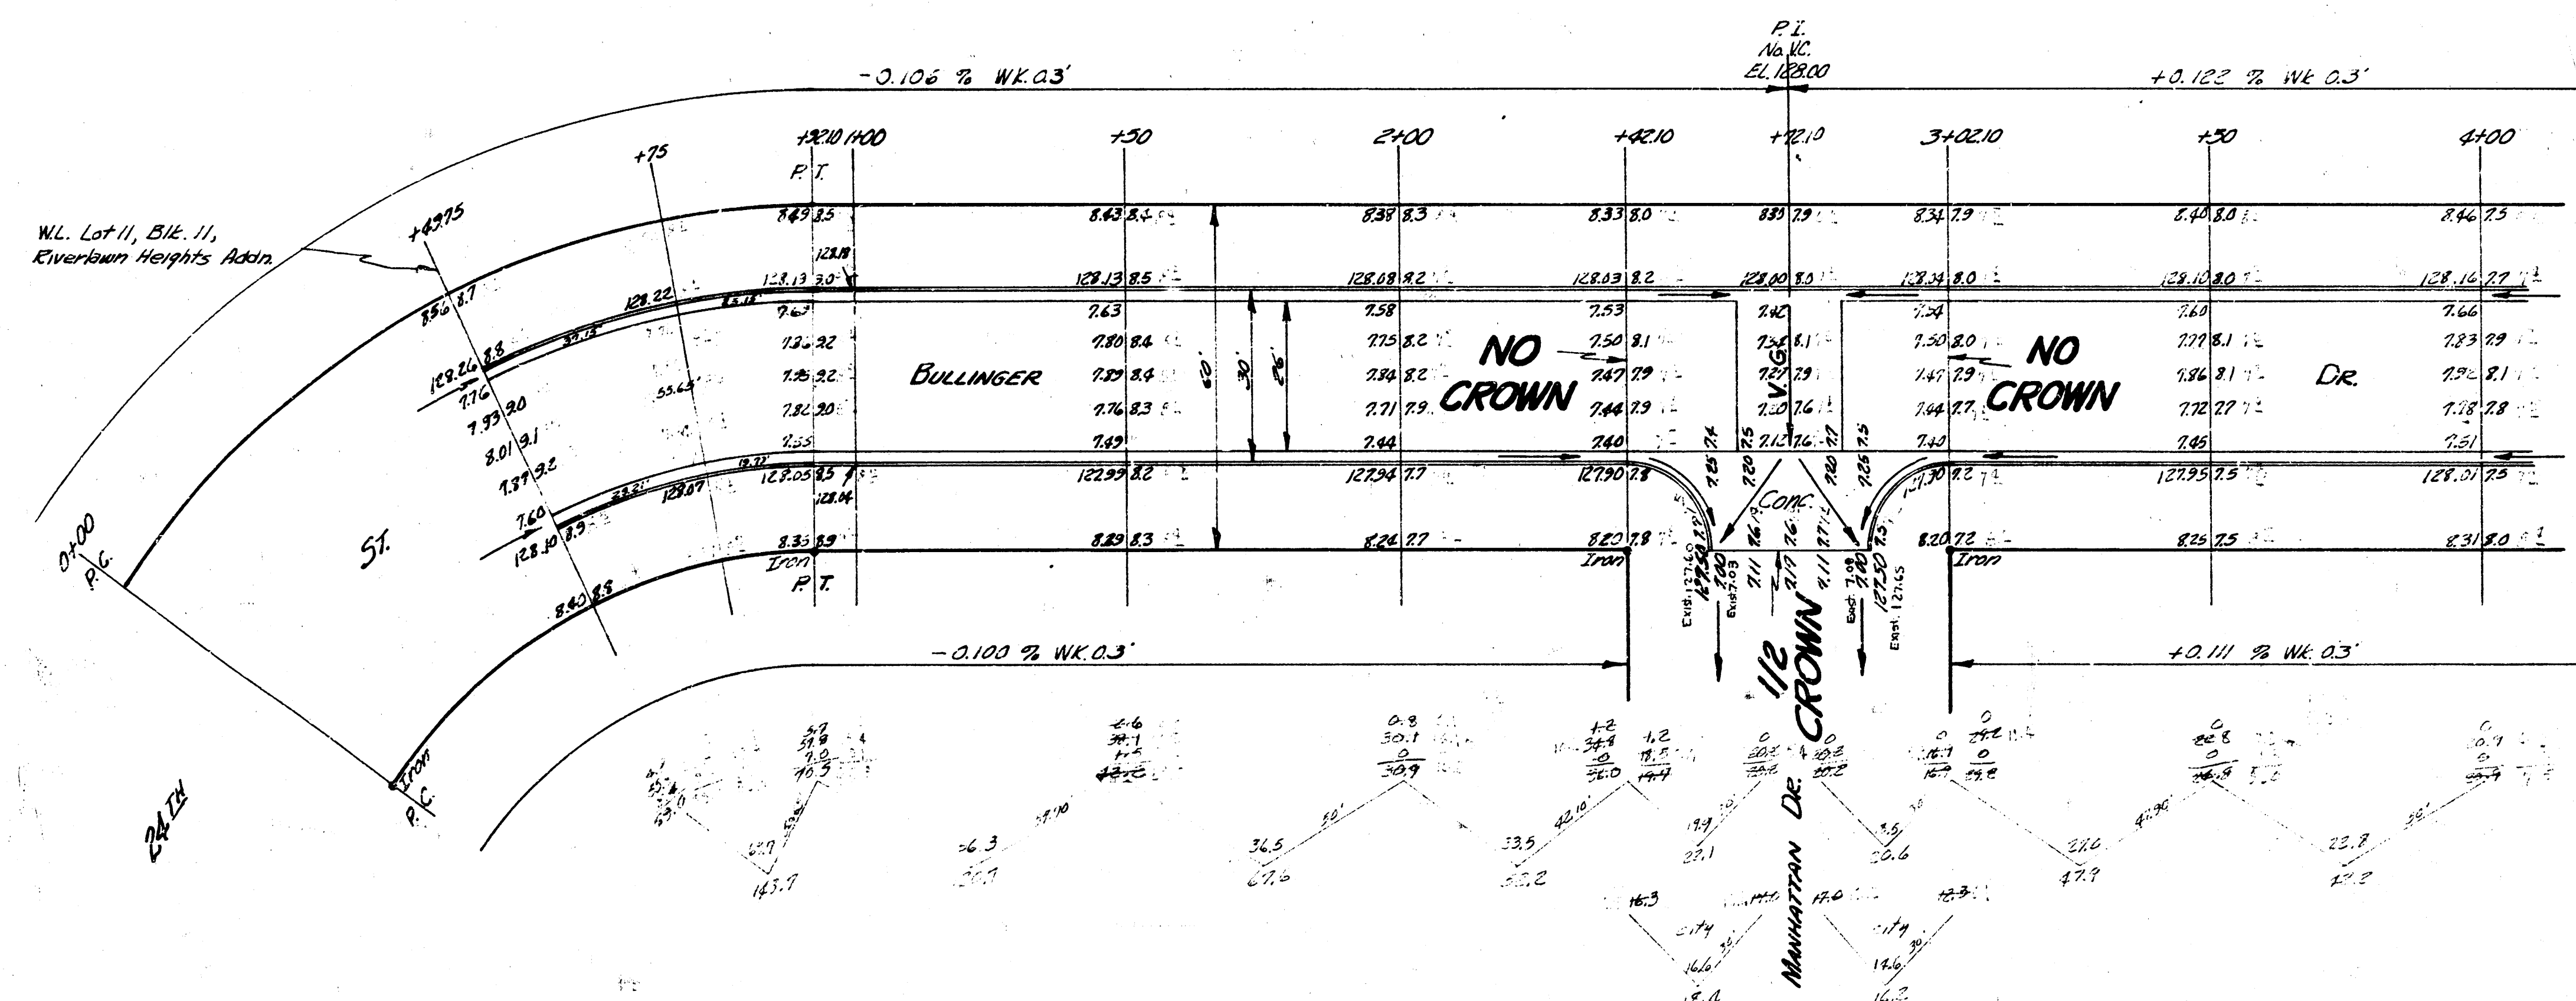


Curve Data Sta 0+00 to Sta 0+300 for 6' offset from face of East curb R=124.91 $\Delta=33^{\circ}15'$

Sta	Chord Length	Chord Length	Defl. A	Defl. B
0+00 P.C.	53.81'	73.45'	14° 35' 20"	14° 35' 20"
+0+25	29.55'	38.62'	7° 36' 25"	10° 29' 45"
+300 P.T.	11.63'	26.20'	5° 07' 45"	12° 37' 30"

Excavation
 Prof 010.8
 201.9 Cu yds
 Fill
 Prof 011.1
 133.3 Cu yds
 City
 0

BULLINGER
 W.L. Lot 11, Bldg 11, RIVERLAWN HEIGHTS ADDN.
 10 W.L. Lot 23, Bldg 1, RIVERLAWN HEIGHTS ADDN.
 26-2-30 A.C.
 CITY OF WICHITA KANSAS
 B.E. SMITH C.T.Y. ENGINEER
 APRIL 1955 Proj. No. G12-171

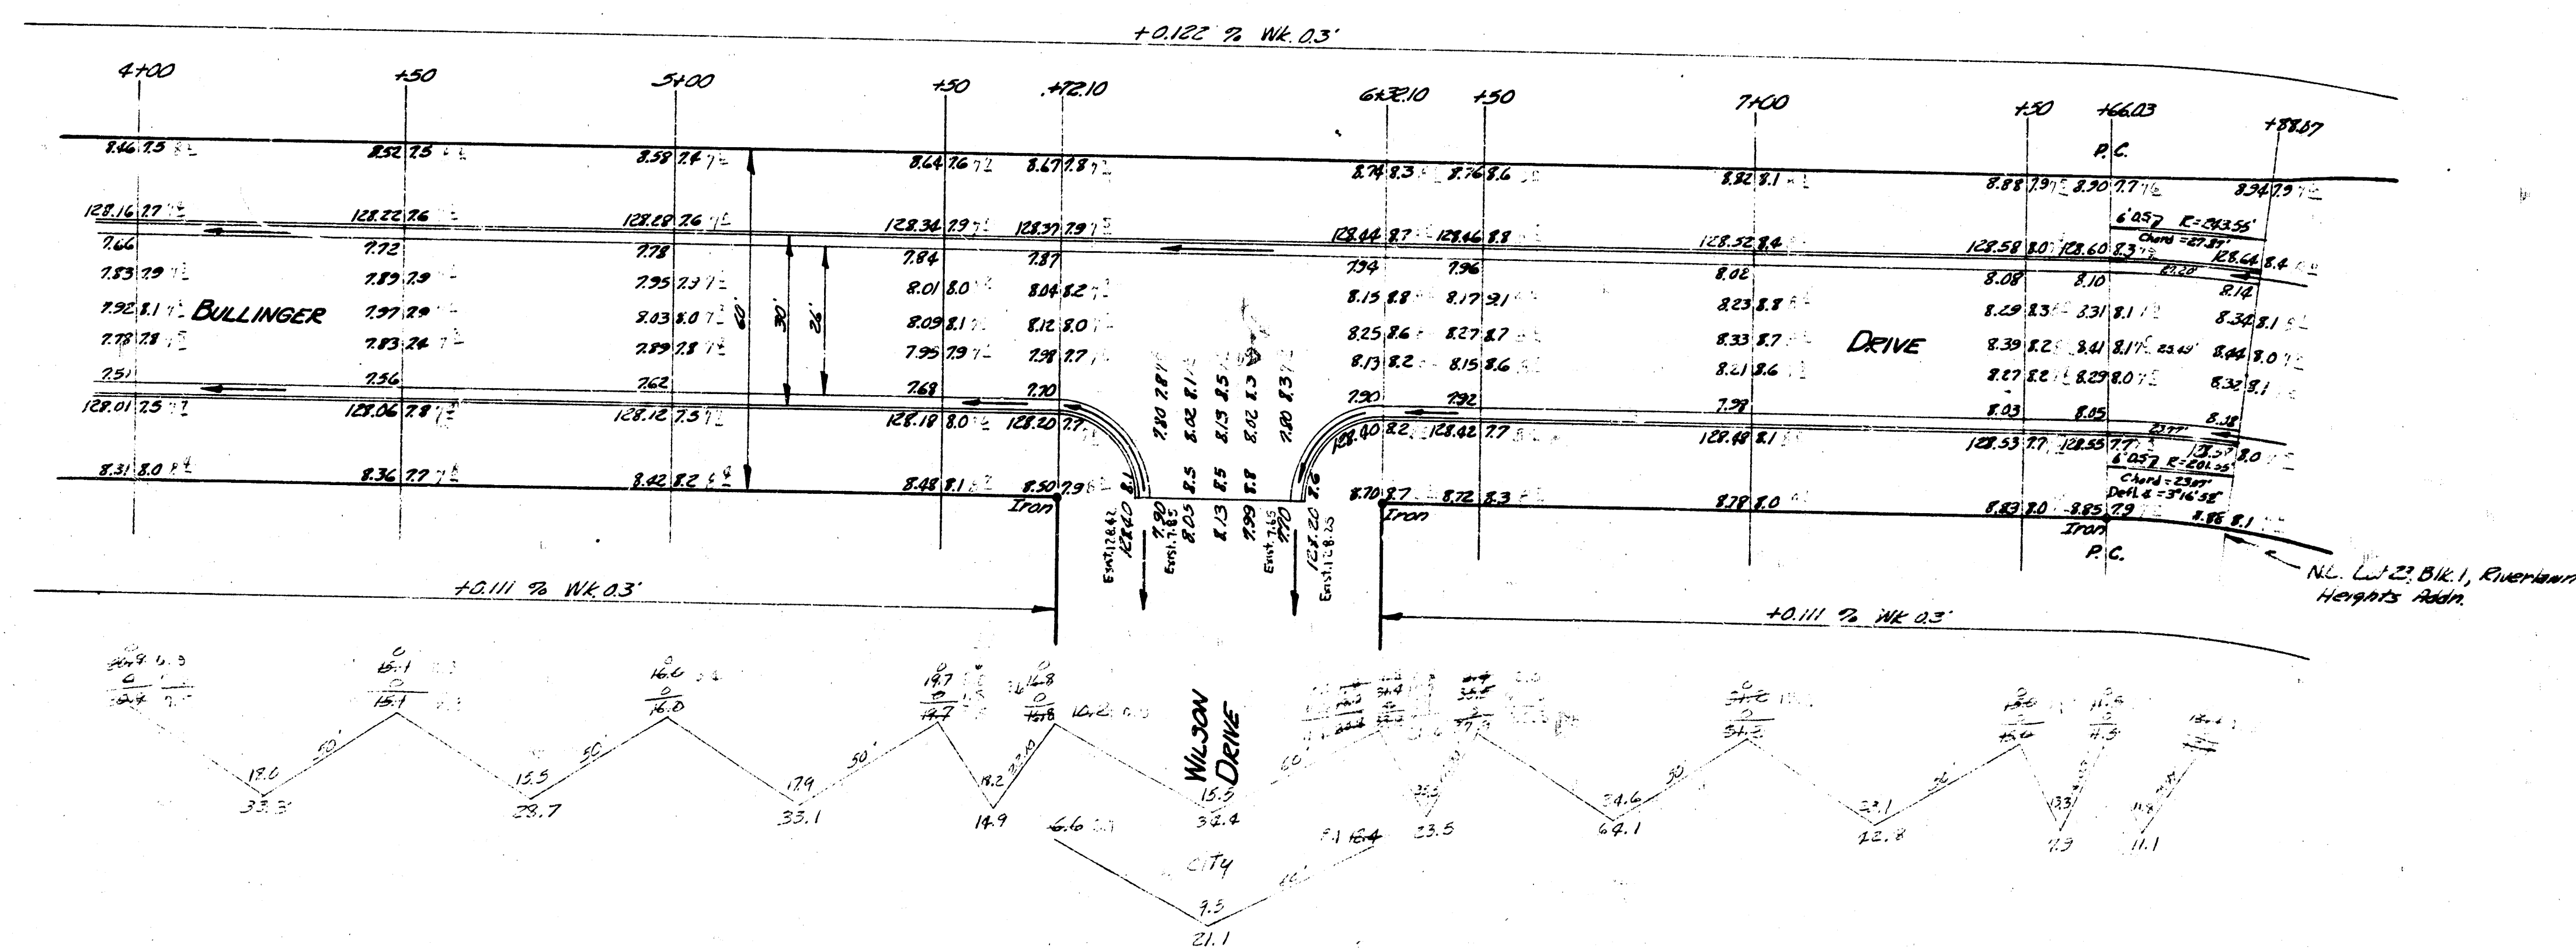

BULLINGER
Proj No CH-171
2/2