


B.M. 122.86 "4" Top So. curb 21ST. - near & Burns north.

Stationing on E.


SCALE 1"=20'

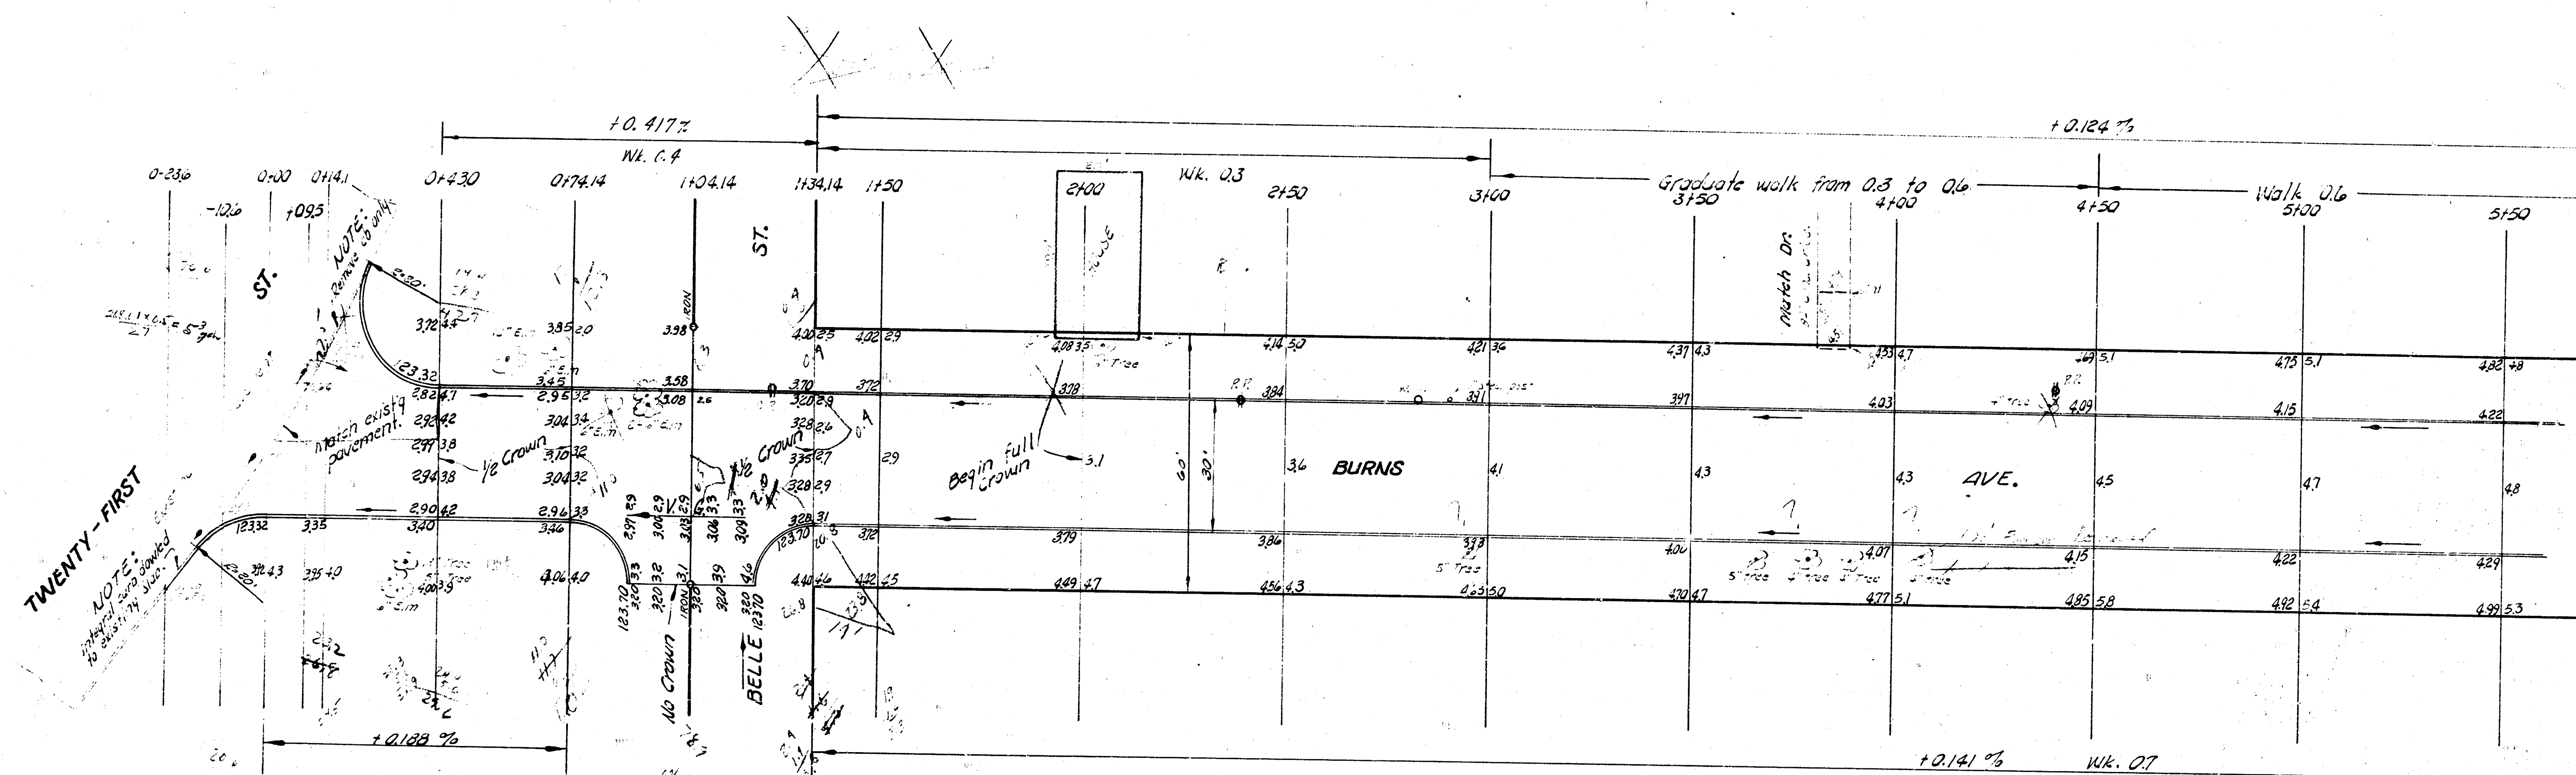



stationing on E.

SCALE 1"=20'

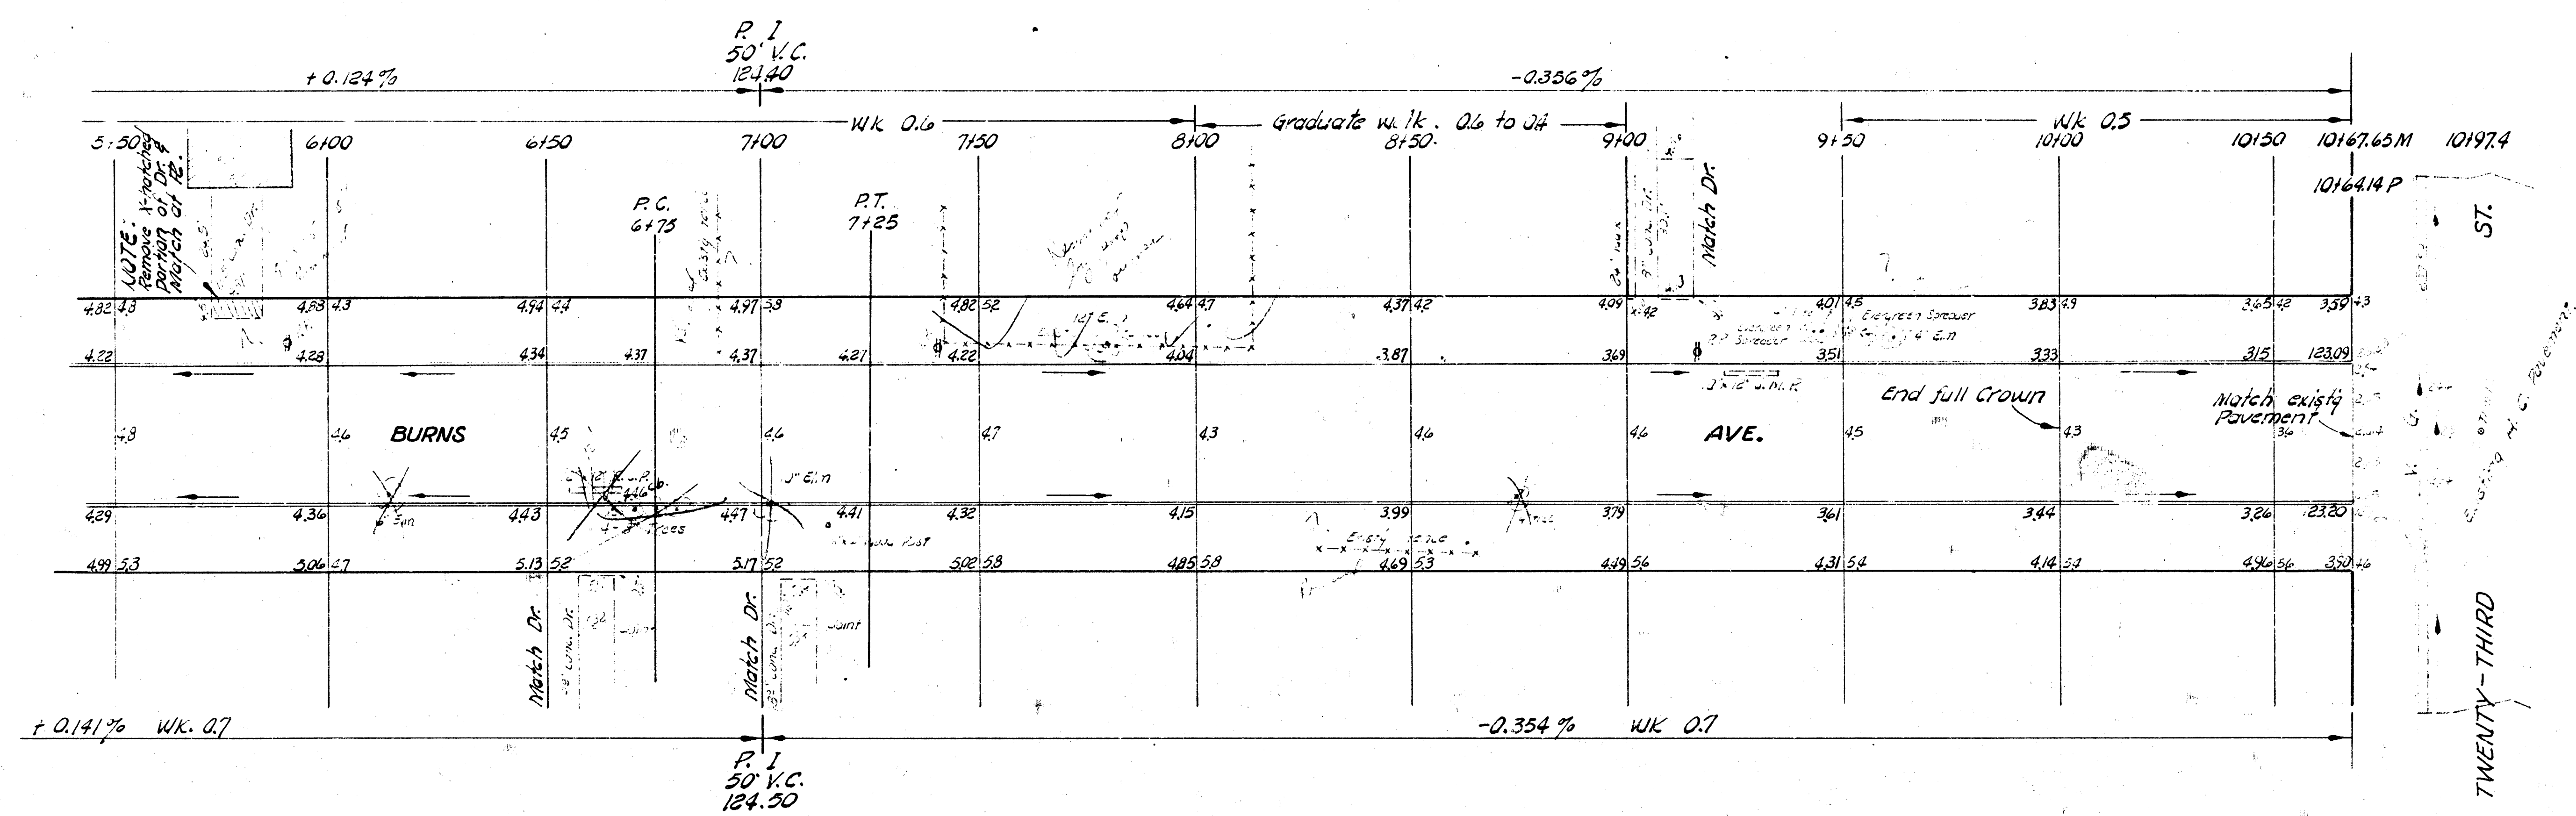

BURNS AVE.

PROJ. NO C17-45