


Move K.G.E Pole N.S Alley

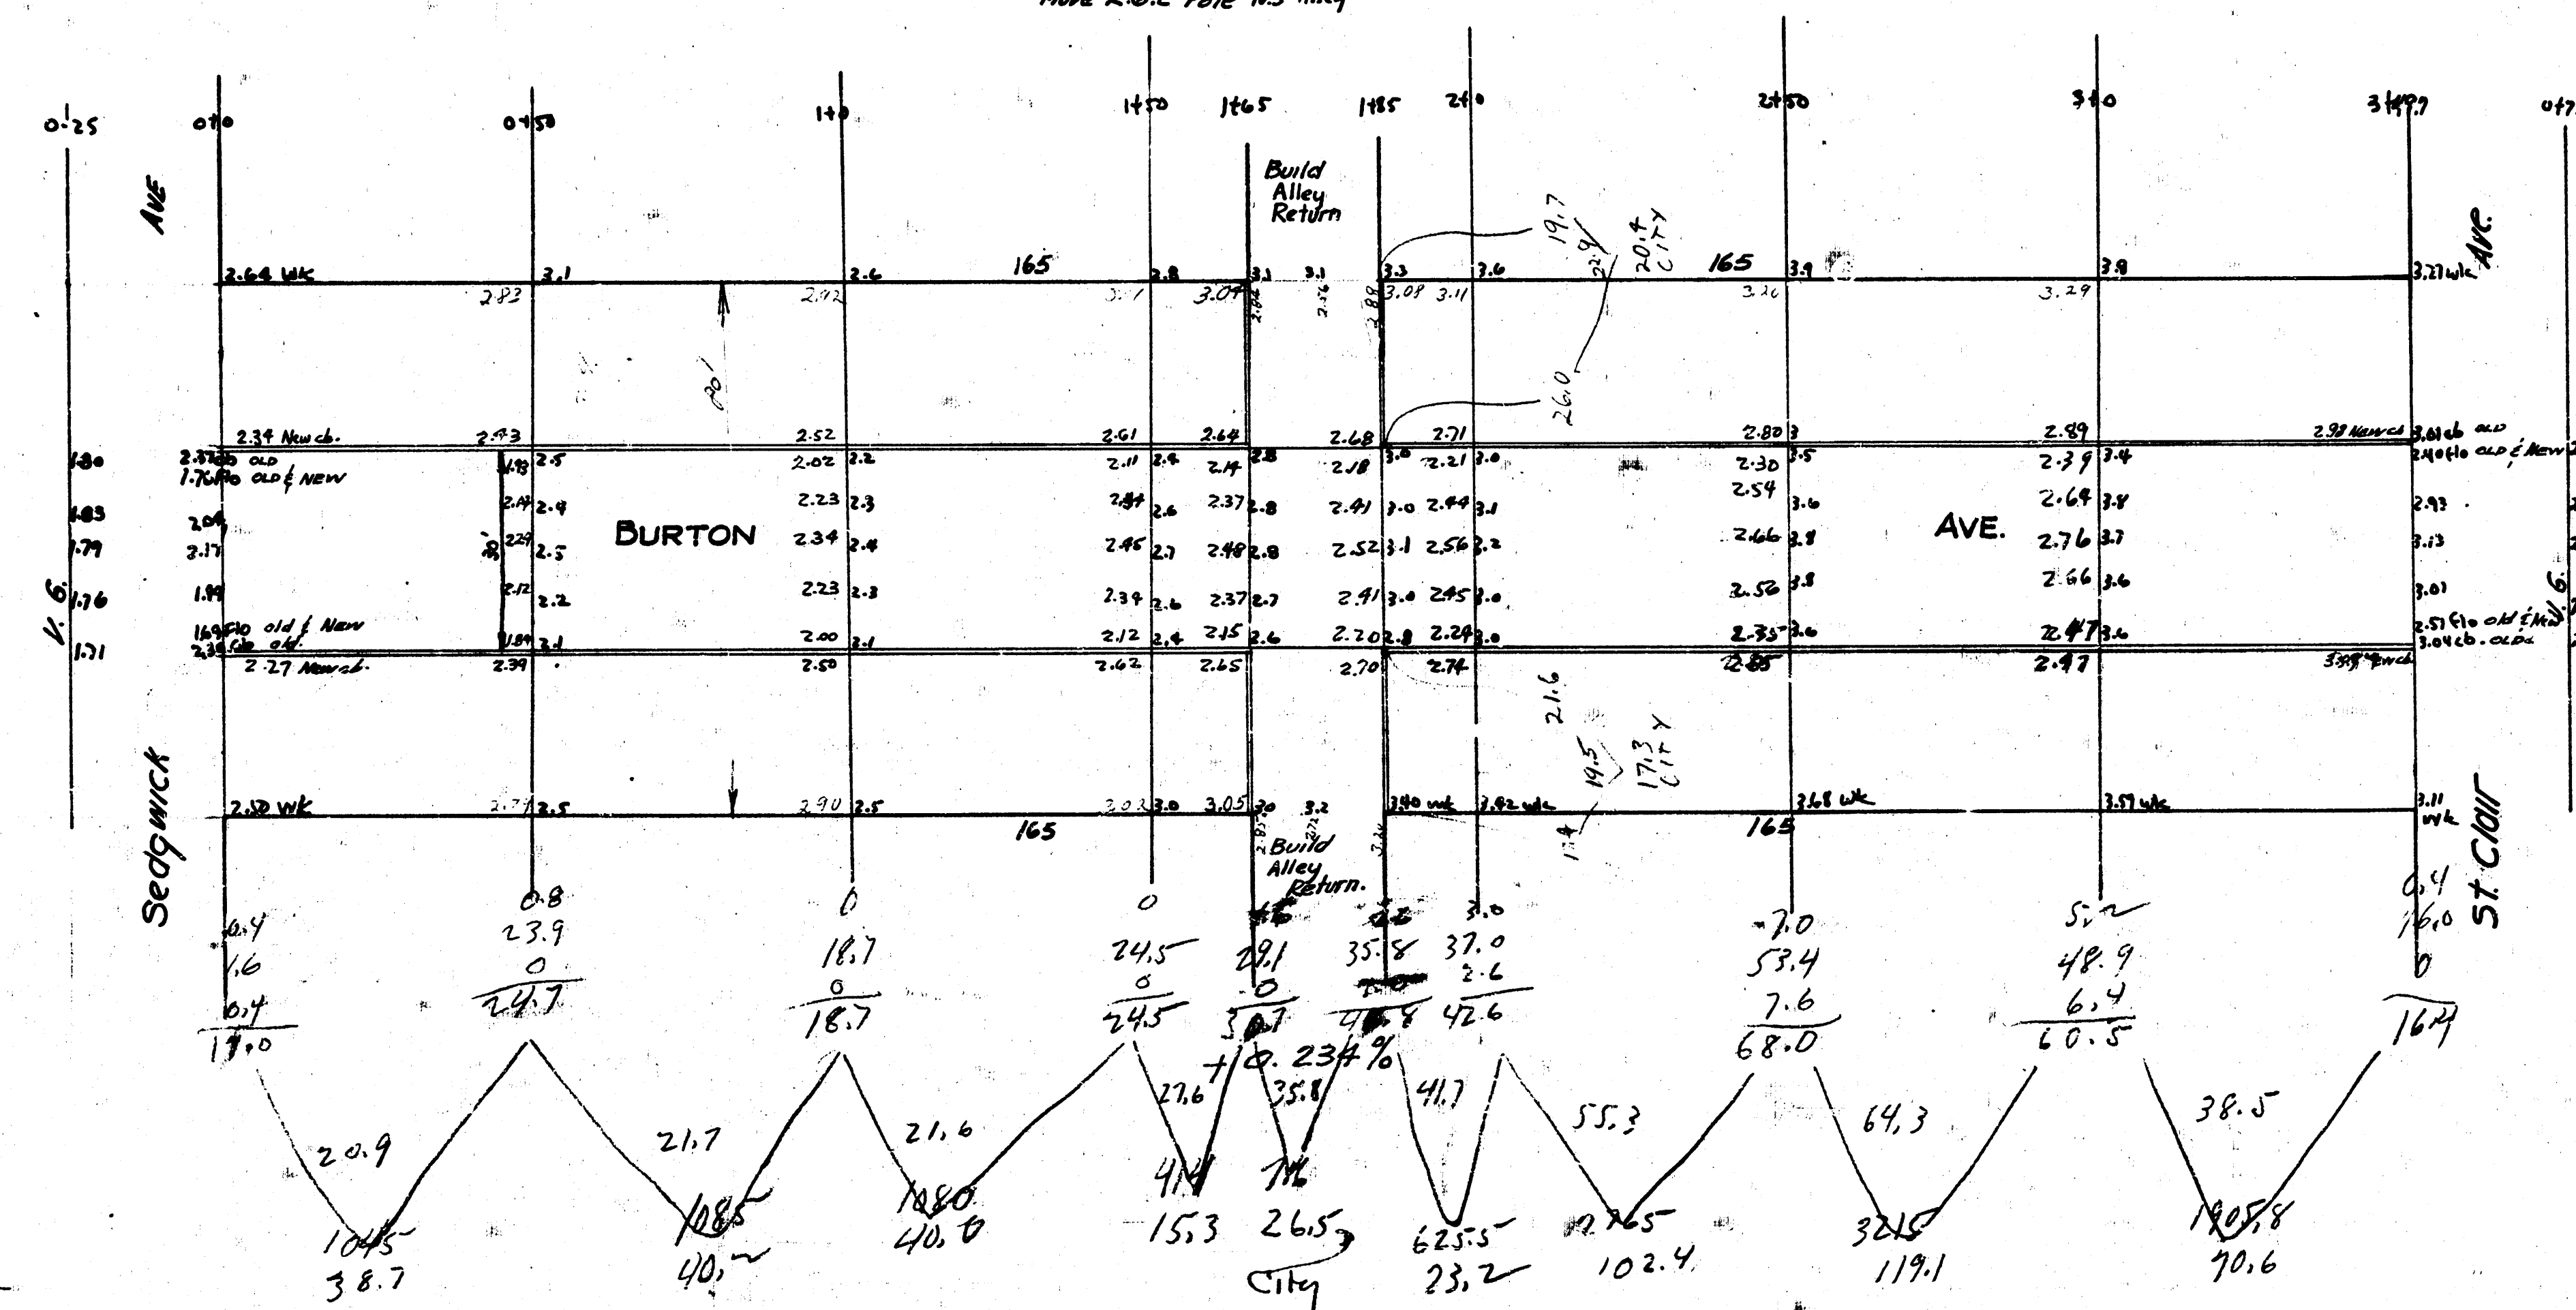

<u>City</u>	<u>Property</u>
26.5	38.7
- 20.4	40.2
17.3	40.0
<u>6.4</u>	15.3
	23.2
	102.4
	119.1
	<u>70.6</u>
	449.5
110%	+10% 44.9
	<u>494.4</u>

BURTON **AVE.**
E.L. Redwood 1/2 W.A. St. Clair.
30' CONC. C' CURB
CITY OF WICHITA, KANSAS
ENGINEERING DIVISION
L.K. WHITE CITY ENGINEER
JULY 1947