


B.M. 94.11 S.E. cor. conc. porch to NE cor. downtown of Calvert.
 B.M. 94.94 NE cor. conc. porch house No. 1523 W. Calvert.

Base line of survey is on South R.R.

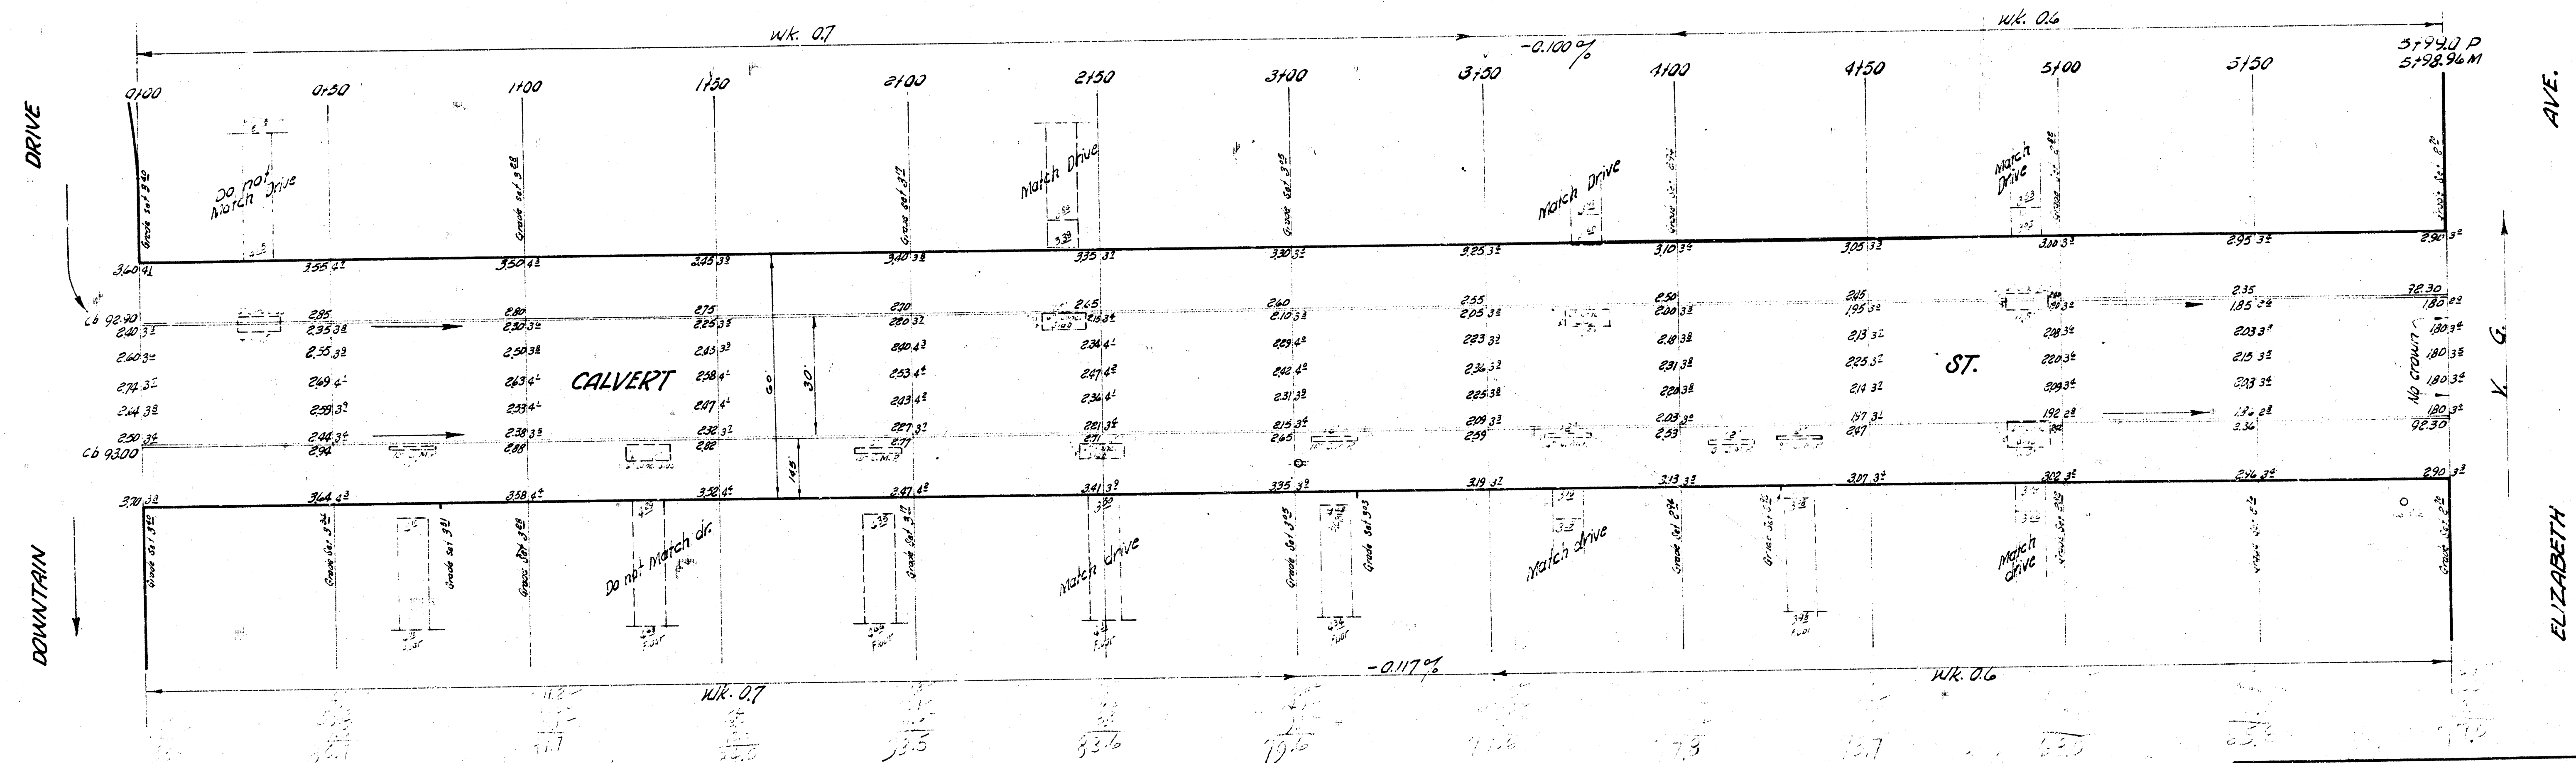

CALVERT ST.
 EL Downtown - W. Elizabeth
 30' Conc. f. Cb.
 CITY OF WICHITA, KANSAS
 B. E. SMITH CITY ENGINEER
 JULY 1956 PROJ. NO. C16-94

