


B.M. 12087 "C" IN LONG WK. SO. SW COR. 17TH & BURNS

B.M. 12039 "R" IN RITCHIE N END WK. SW COR. 18TH & BURNS

N

ST

ST

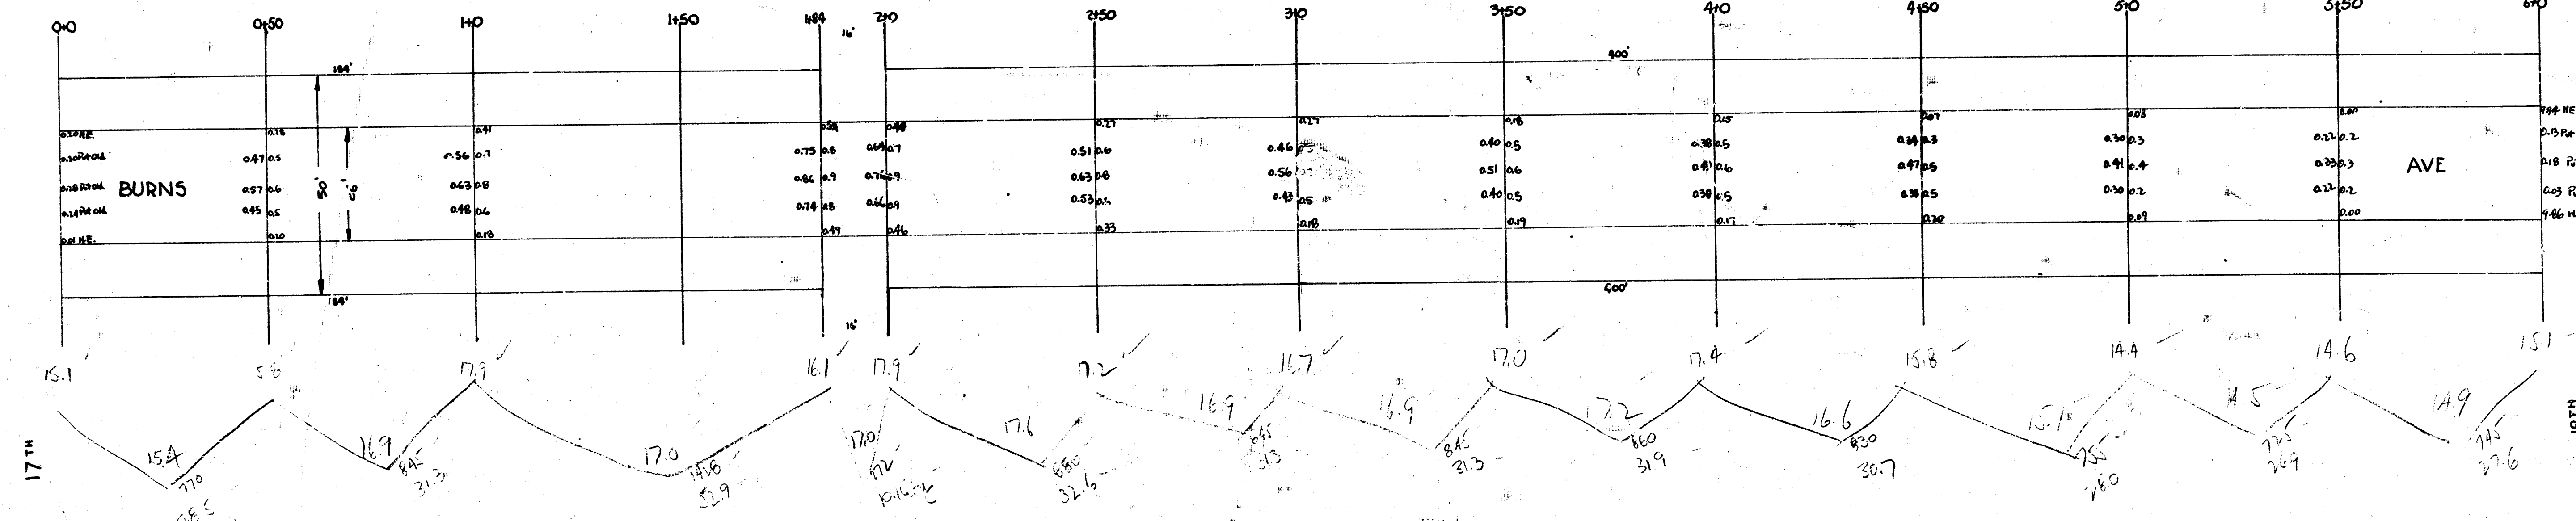

BURNS
N.L. 17TH
26' A.C.
CITY of WICHITA, KANS.
L.K. WHITE
JULY 1949
CITY ENGINEER
PROJ. NO. C19-120

12 52