


BK
Survey
Plan
E.C.
Corrected

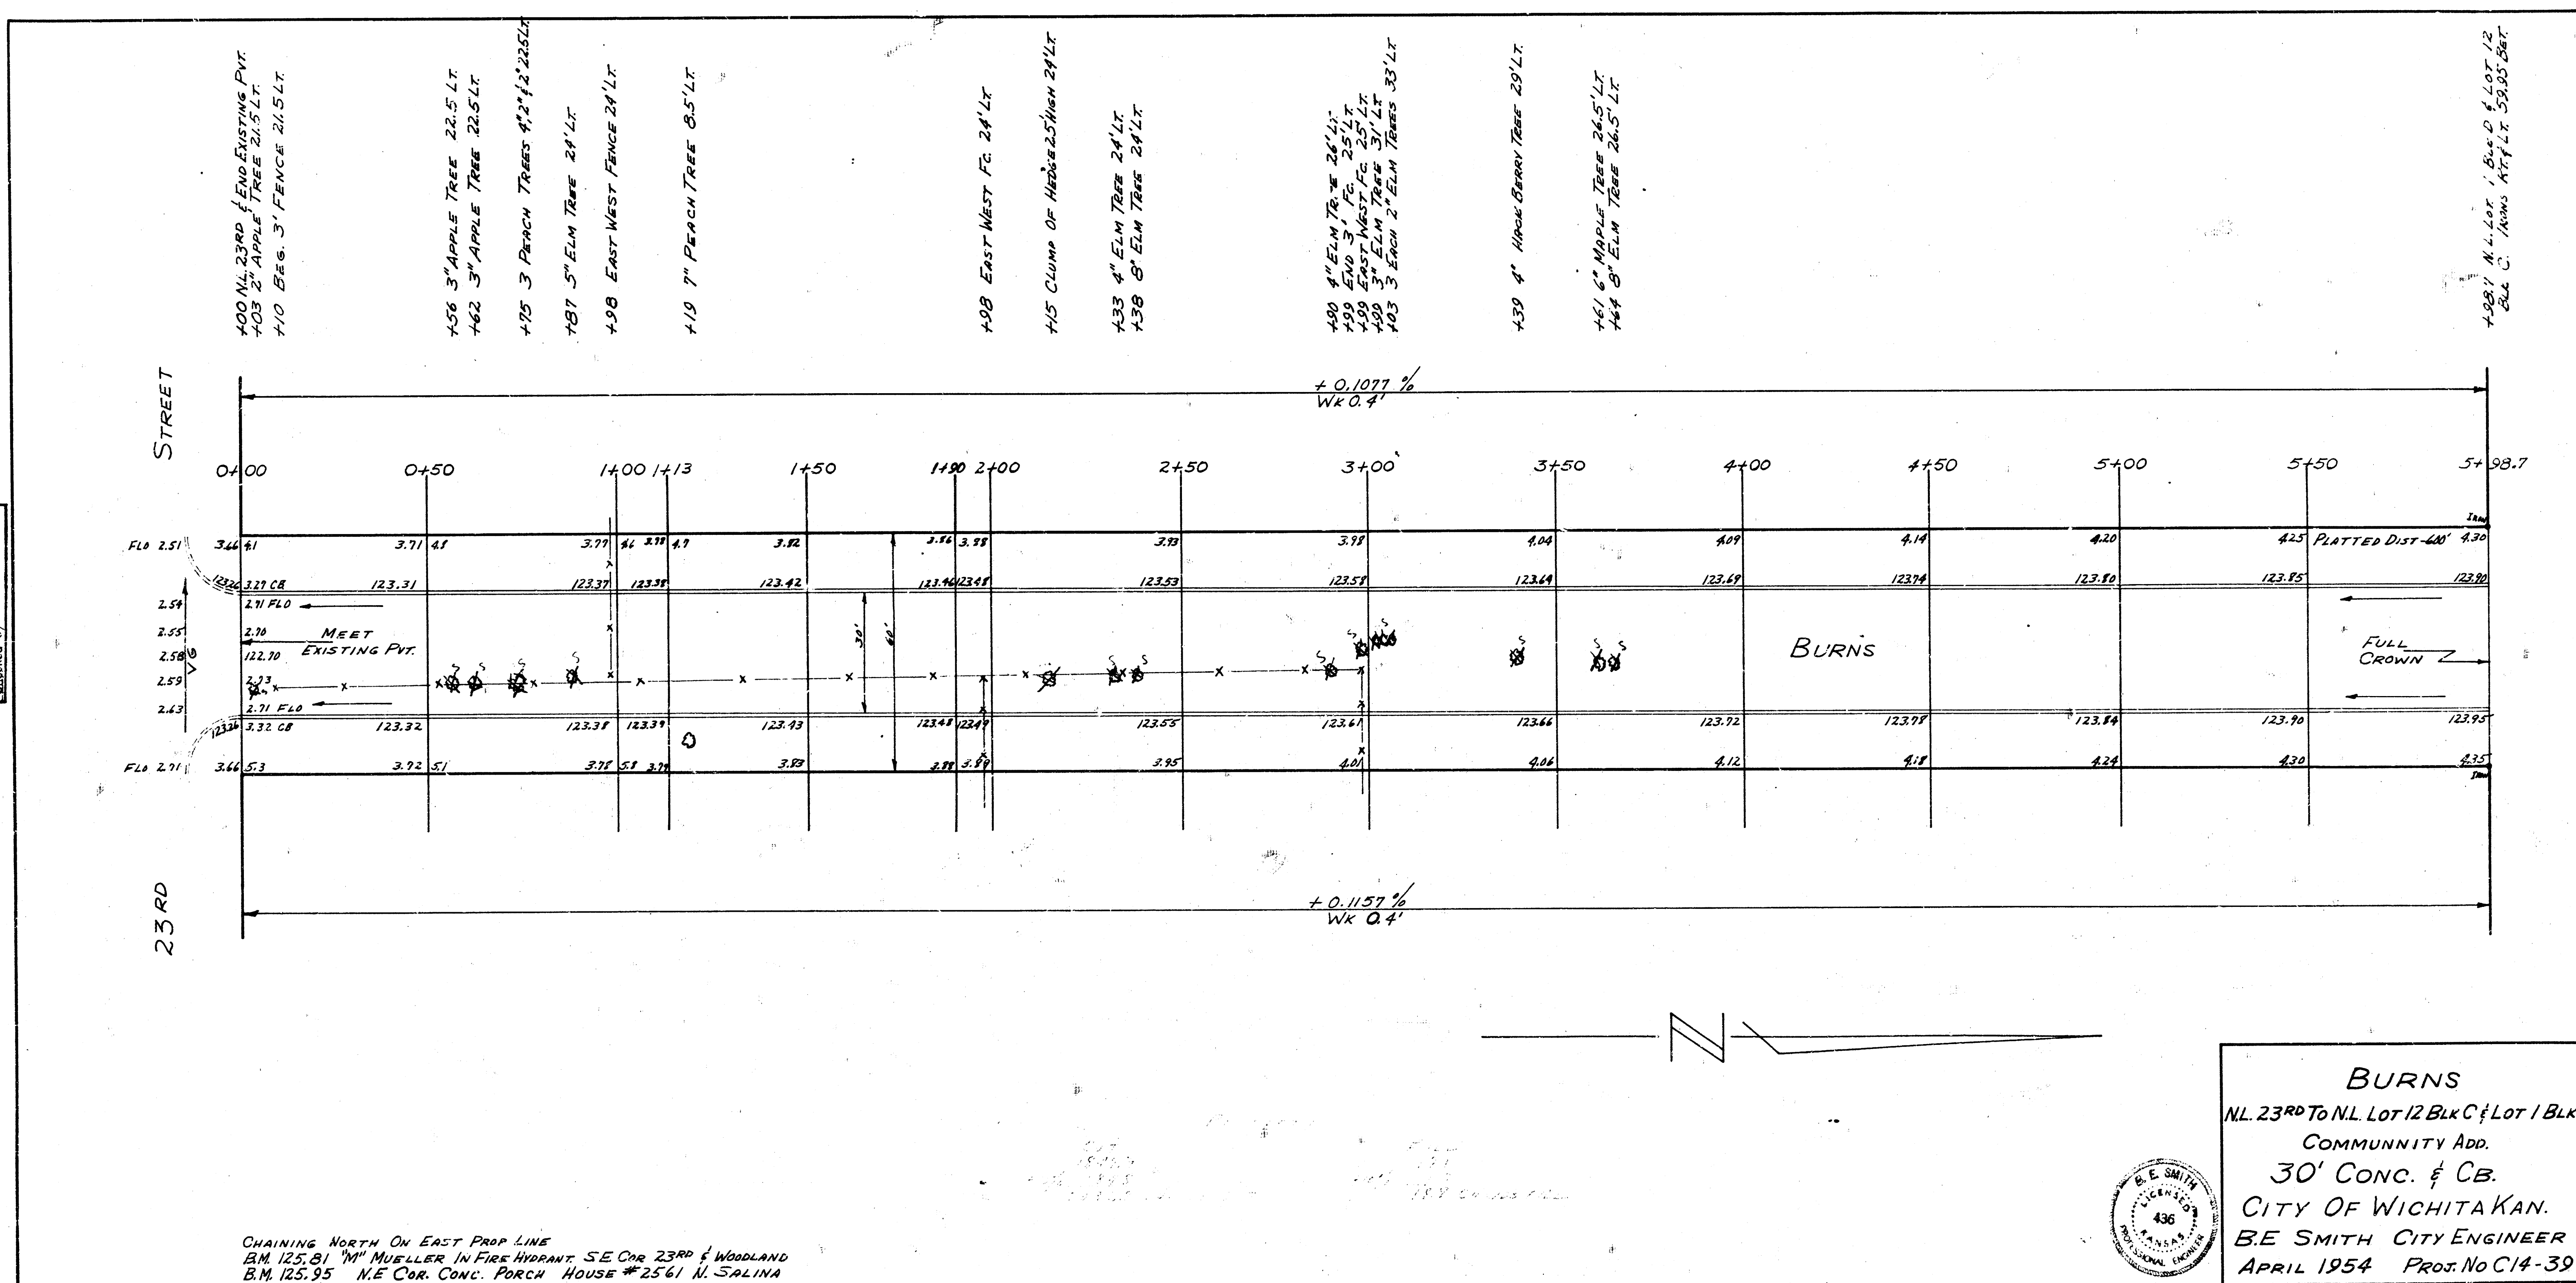

BURNS
 NL 23RD To NL Lot 12 Blk C & Lot 1 Blk D
 COMMUNITY ADD.
 30' CONC. & CB.
 CITY OF WICHITA KAN.
 B.E. SMITH CITY ENGINEER
 APRIL 1954 PROJ. NO C14-39