


PLAN	Horizontal Scale	1" = 150'
Profile	Vertical Scale	1" = 10'

SCALE
 PLAN Horizontal 1" = 150'
 Profile Vertical 1" = 10'

PROFILE	Horizontal Scale	1" = 150'
Profile	Vertical Scale	1" = 10'

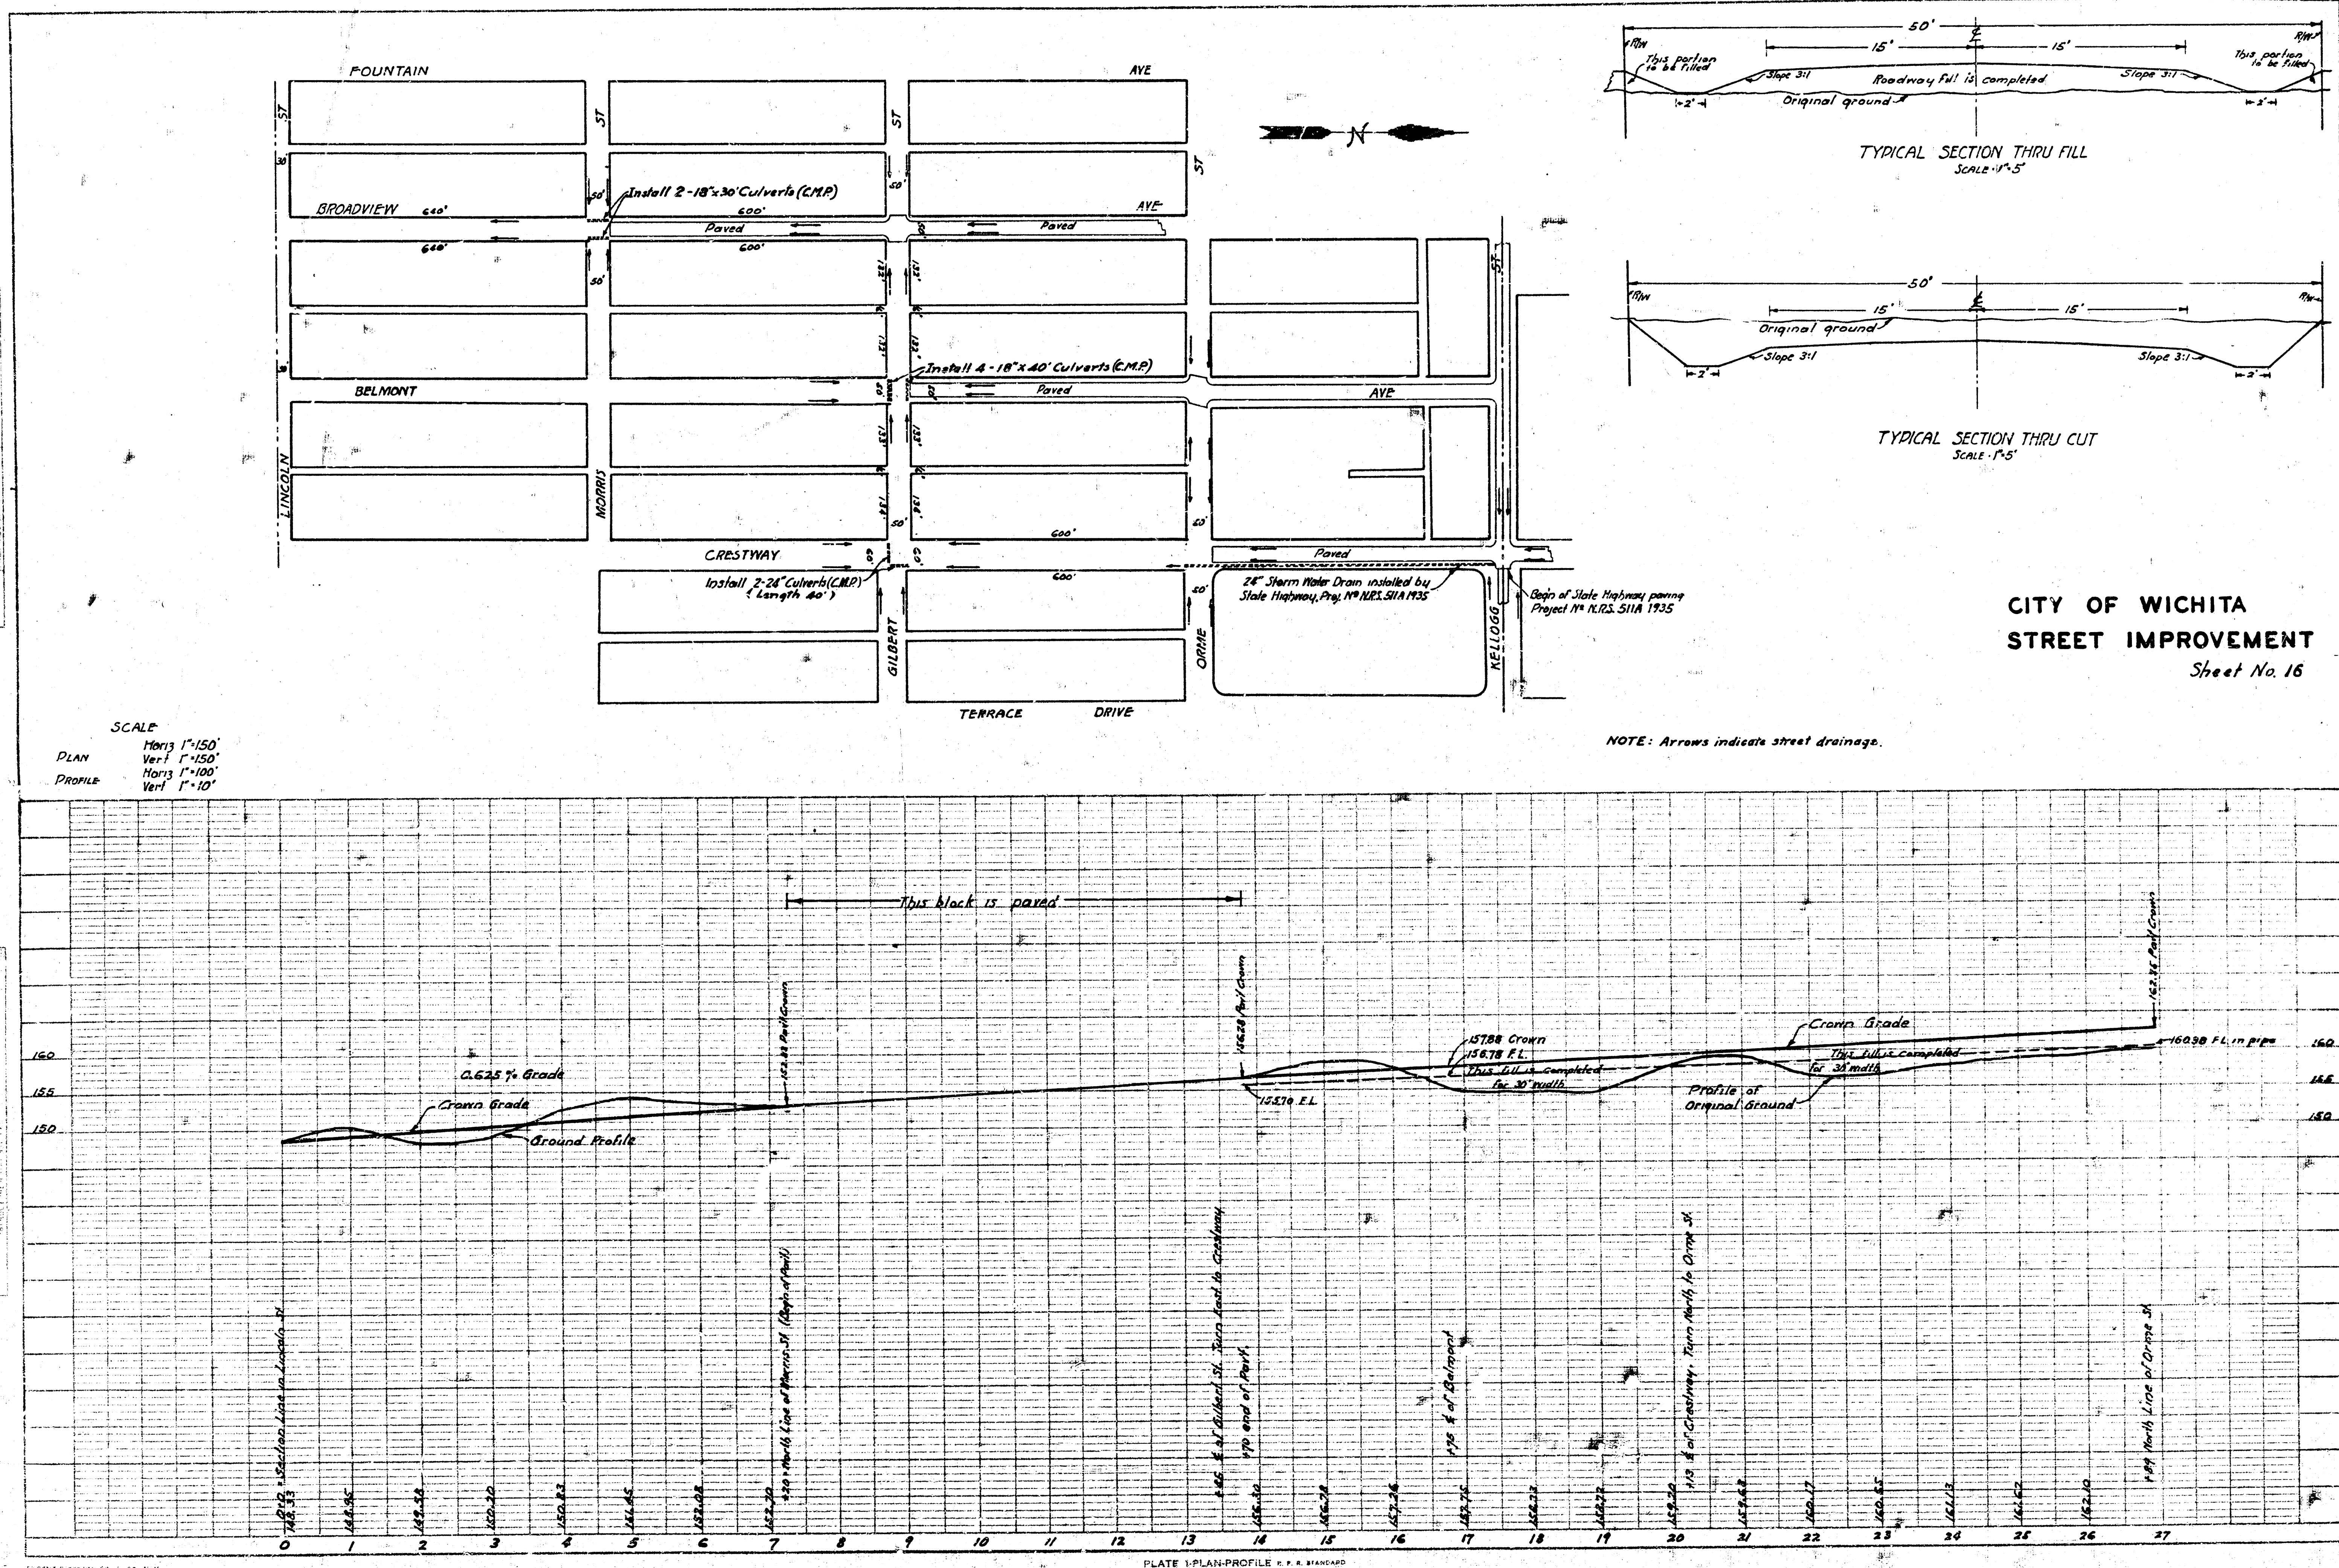

CITY OF WICHITA
 STREET IMPROVEMENT
 Sheet No. 16