



B.M. 152.56 "X" Top Ch. WS Broadview ~ S/N to N End C.R. NW Cor Broadview Morris

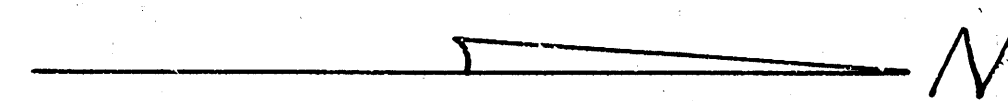

Wk. GRADUATED FROM 0.5' TO 0.6' 2+00 TO 3+00

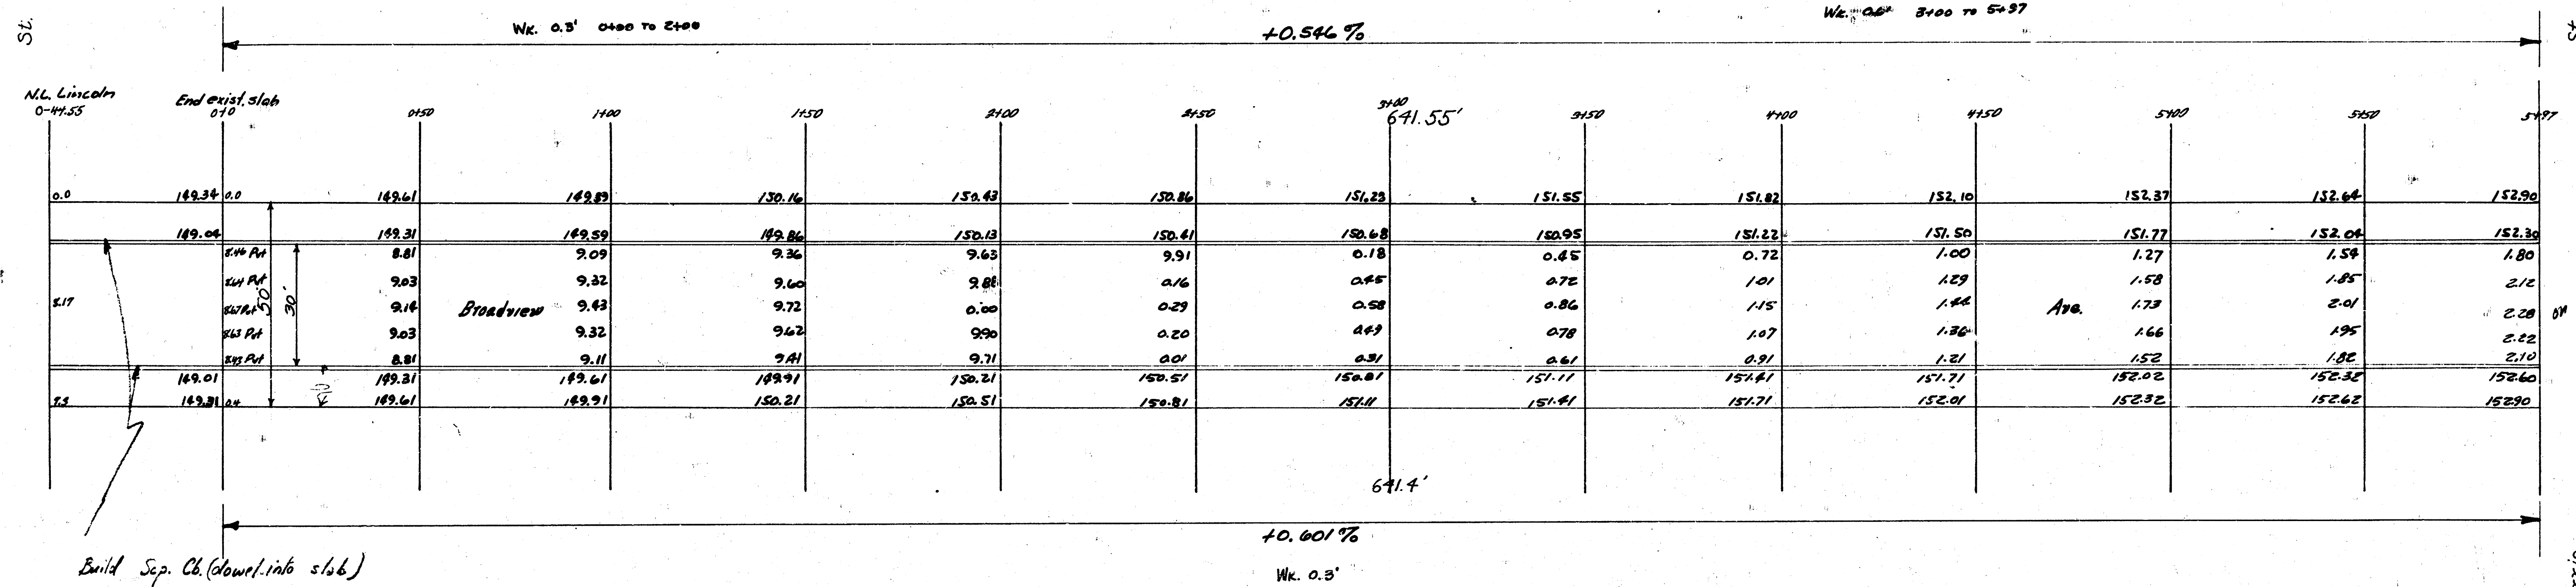

Broadview Ave
 NL Morris ~ NL Lincoln
 30' Conc & CD
 City of Wichita Kansas
 LK White City Engineer
 August 1998 Project 11-105