

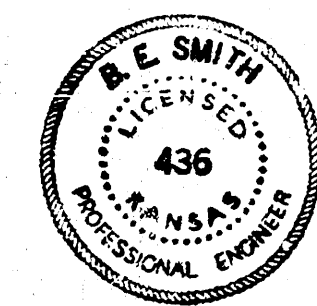


B.M. 126.41 N.W. COR. CONC. PAVCH HO# 2302 S. BROADVIEW
 B.M. 137.95 S.W. COR. CONC. PAVCH HO# 4300 KINKAID
 STA. ON S. BROADVIEW

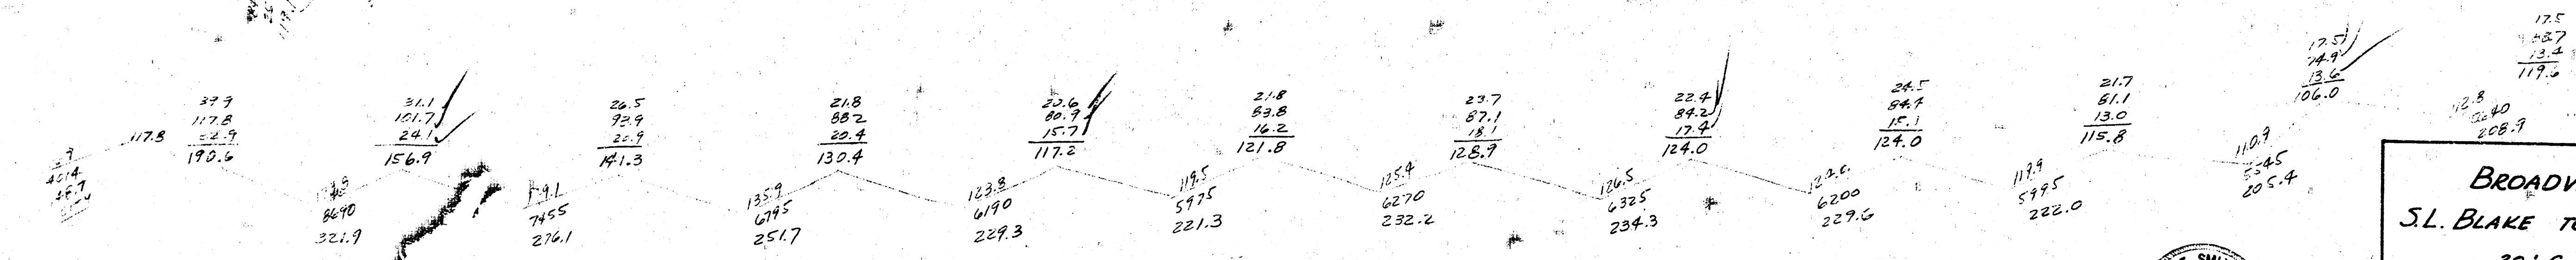

Exc. in
 2755.9 204.8
 +1.2% 2.1%
 3045.8 211.401 305.3 10.1

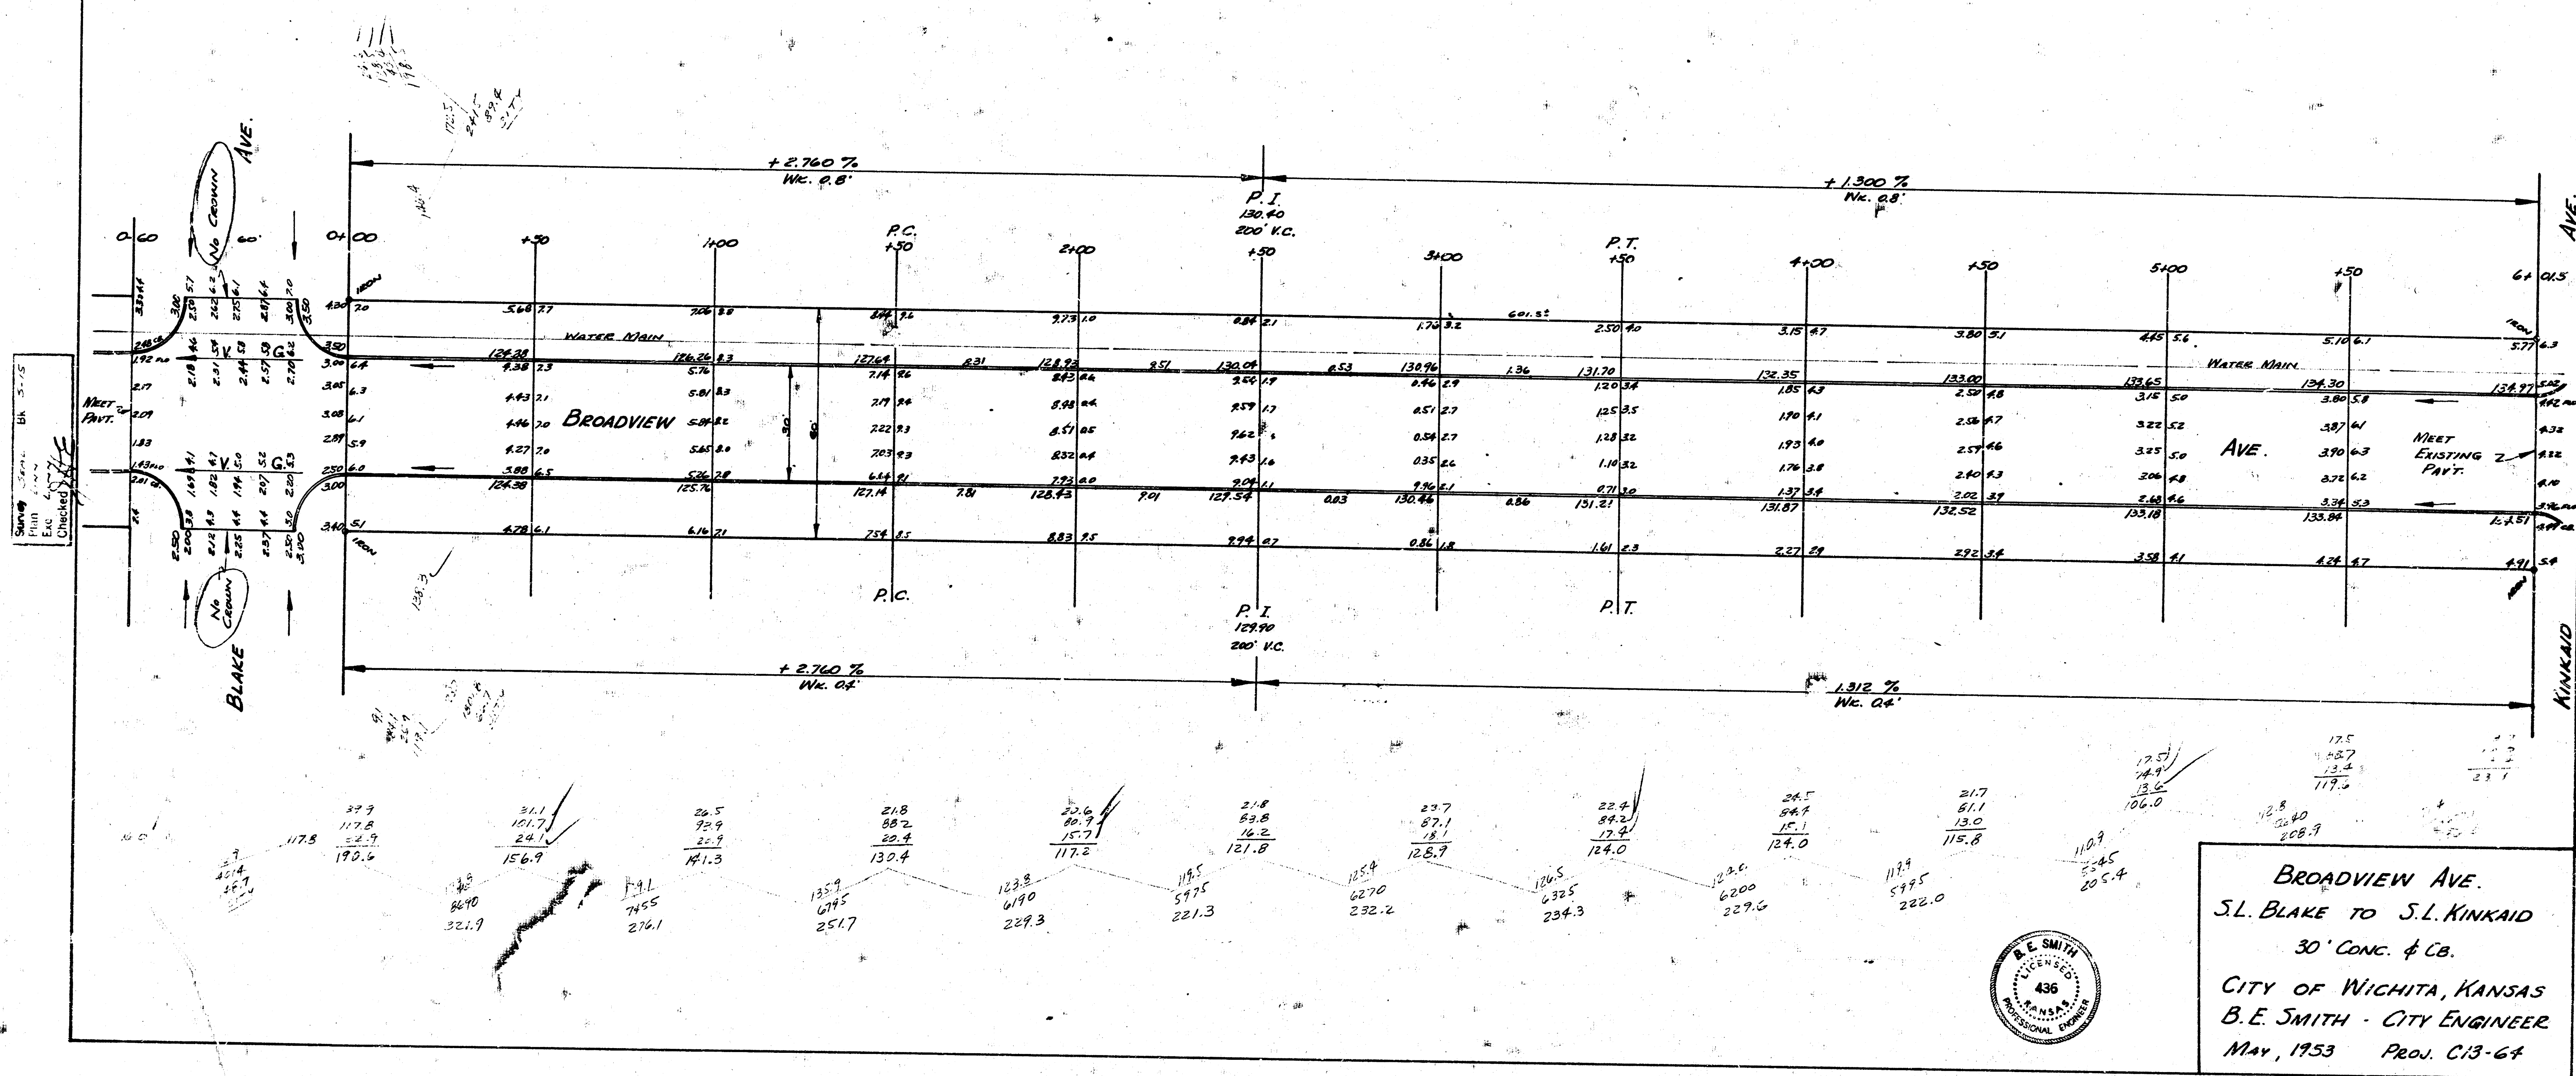

BROADVIEW AVE.
 S.L. BLAKE TO S.L. KINKAID
 30' CONC. & CB.
 CITY OF WICHITA, KANSAS
 B.E. SMITH - CITY ENGINEER
 MAY, 1953 PROJ. C13-64