



Survey
and
Plan
Sheet
1 of 1
BR 2-14
1/2" = 10'

B.M. 145.94 "M" in Mueller Fire Hyd. Grand & Waverly

1" = 20'

1/4" P. REF. 23 1/2"

Exc.
Prep City
2217
1.00
2577 on P.S.

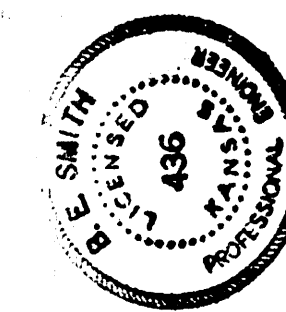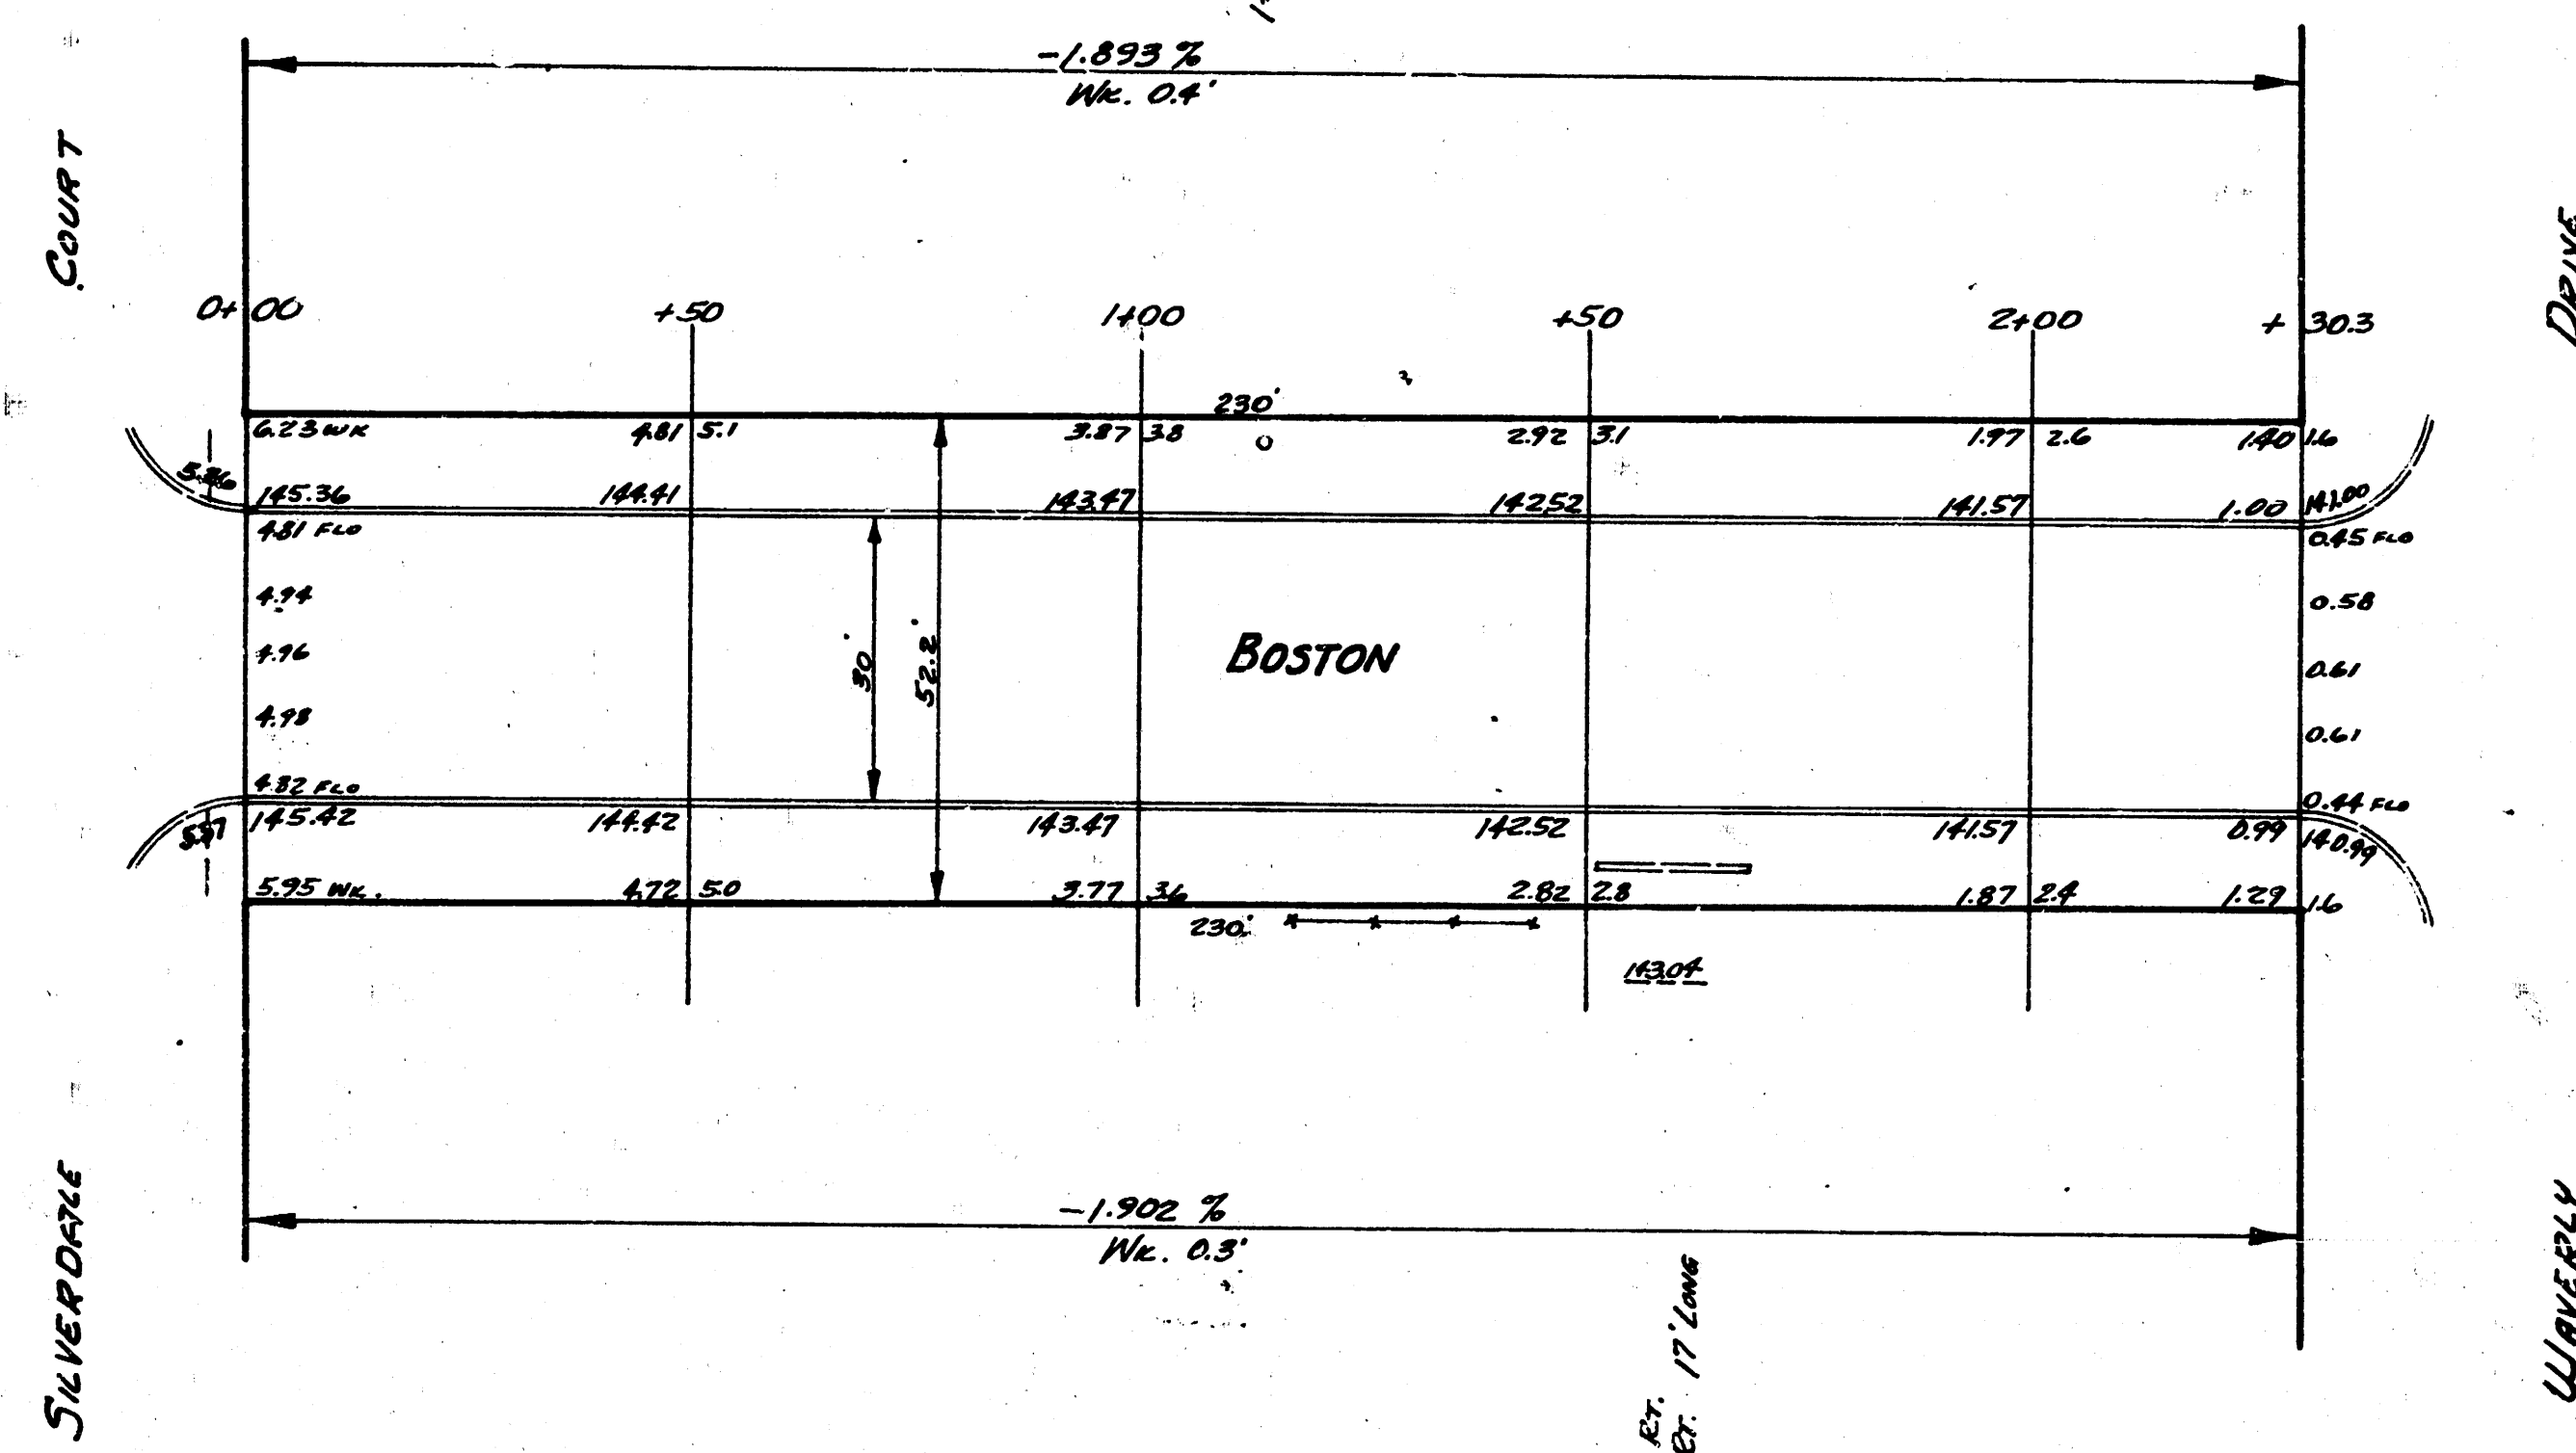

BOSTON STREET
EL. SILVERDALE TO W.L. WAYERLY
30' Conc. & Cb.
CITY OF WICHITA, KANSAS
BE. SMITH CITY ENGINEER
JAN. 7, 1953 Proj. No. CR-122