



BM 14394 M in Mueller Fire Ho. Grand & Waverly

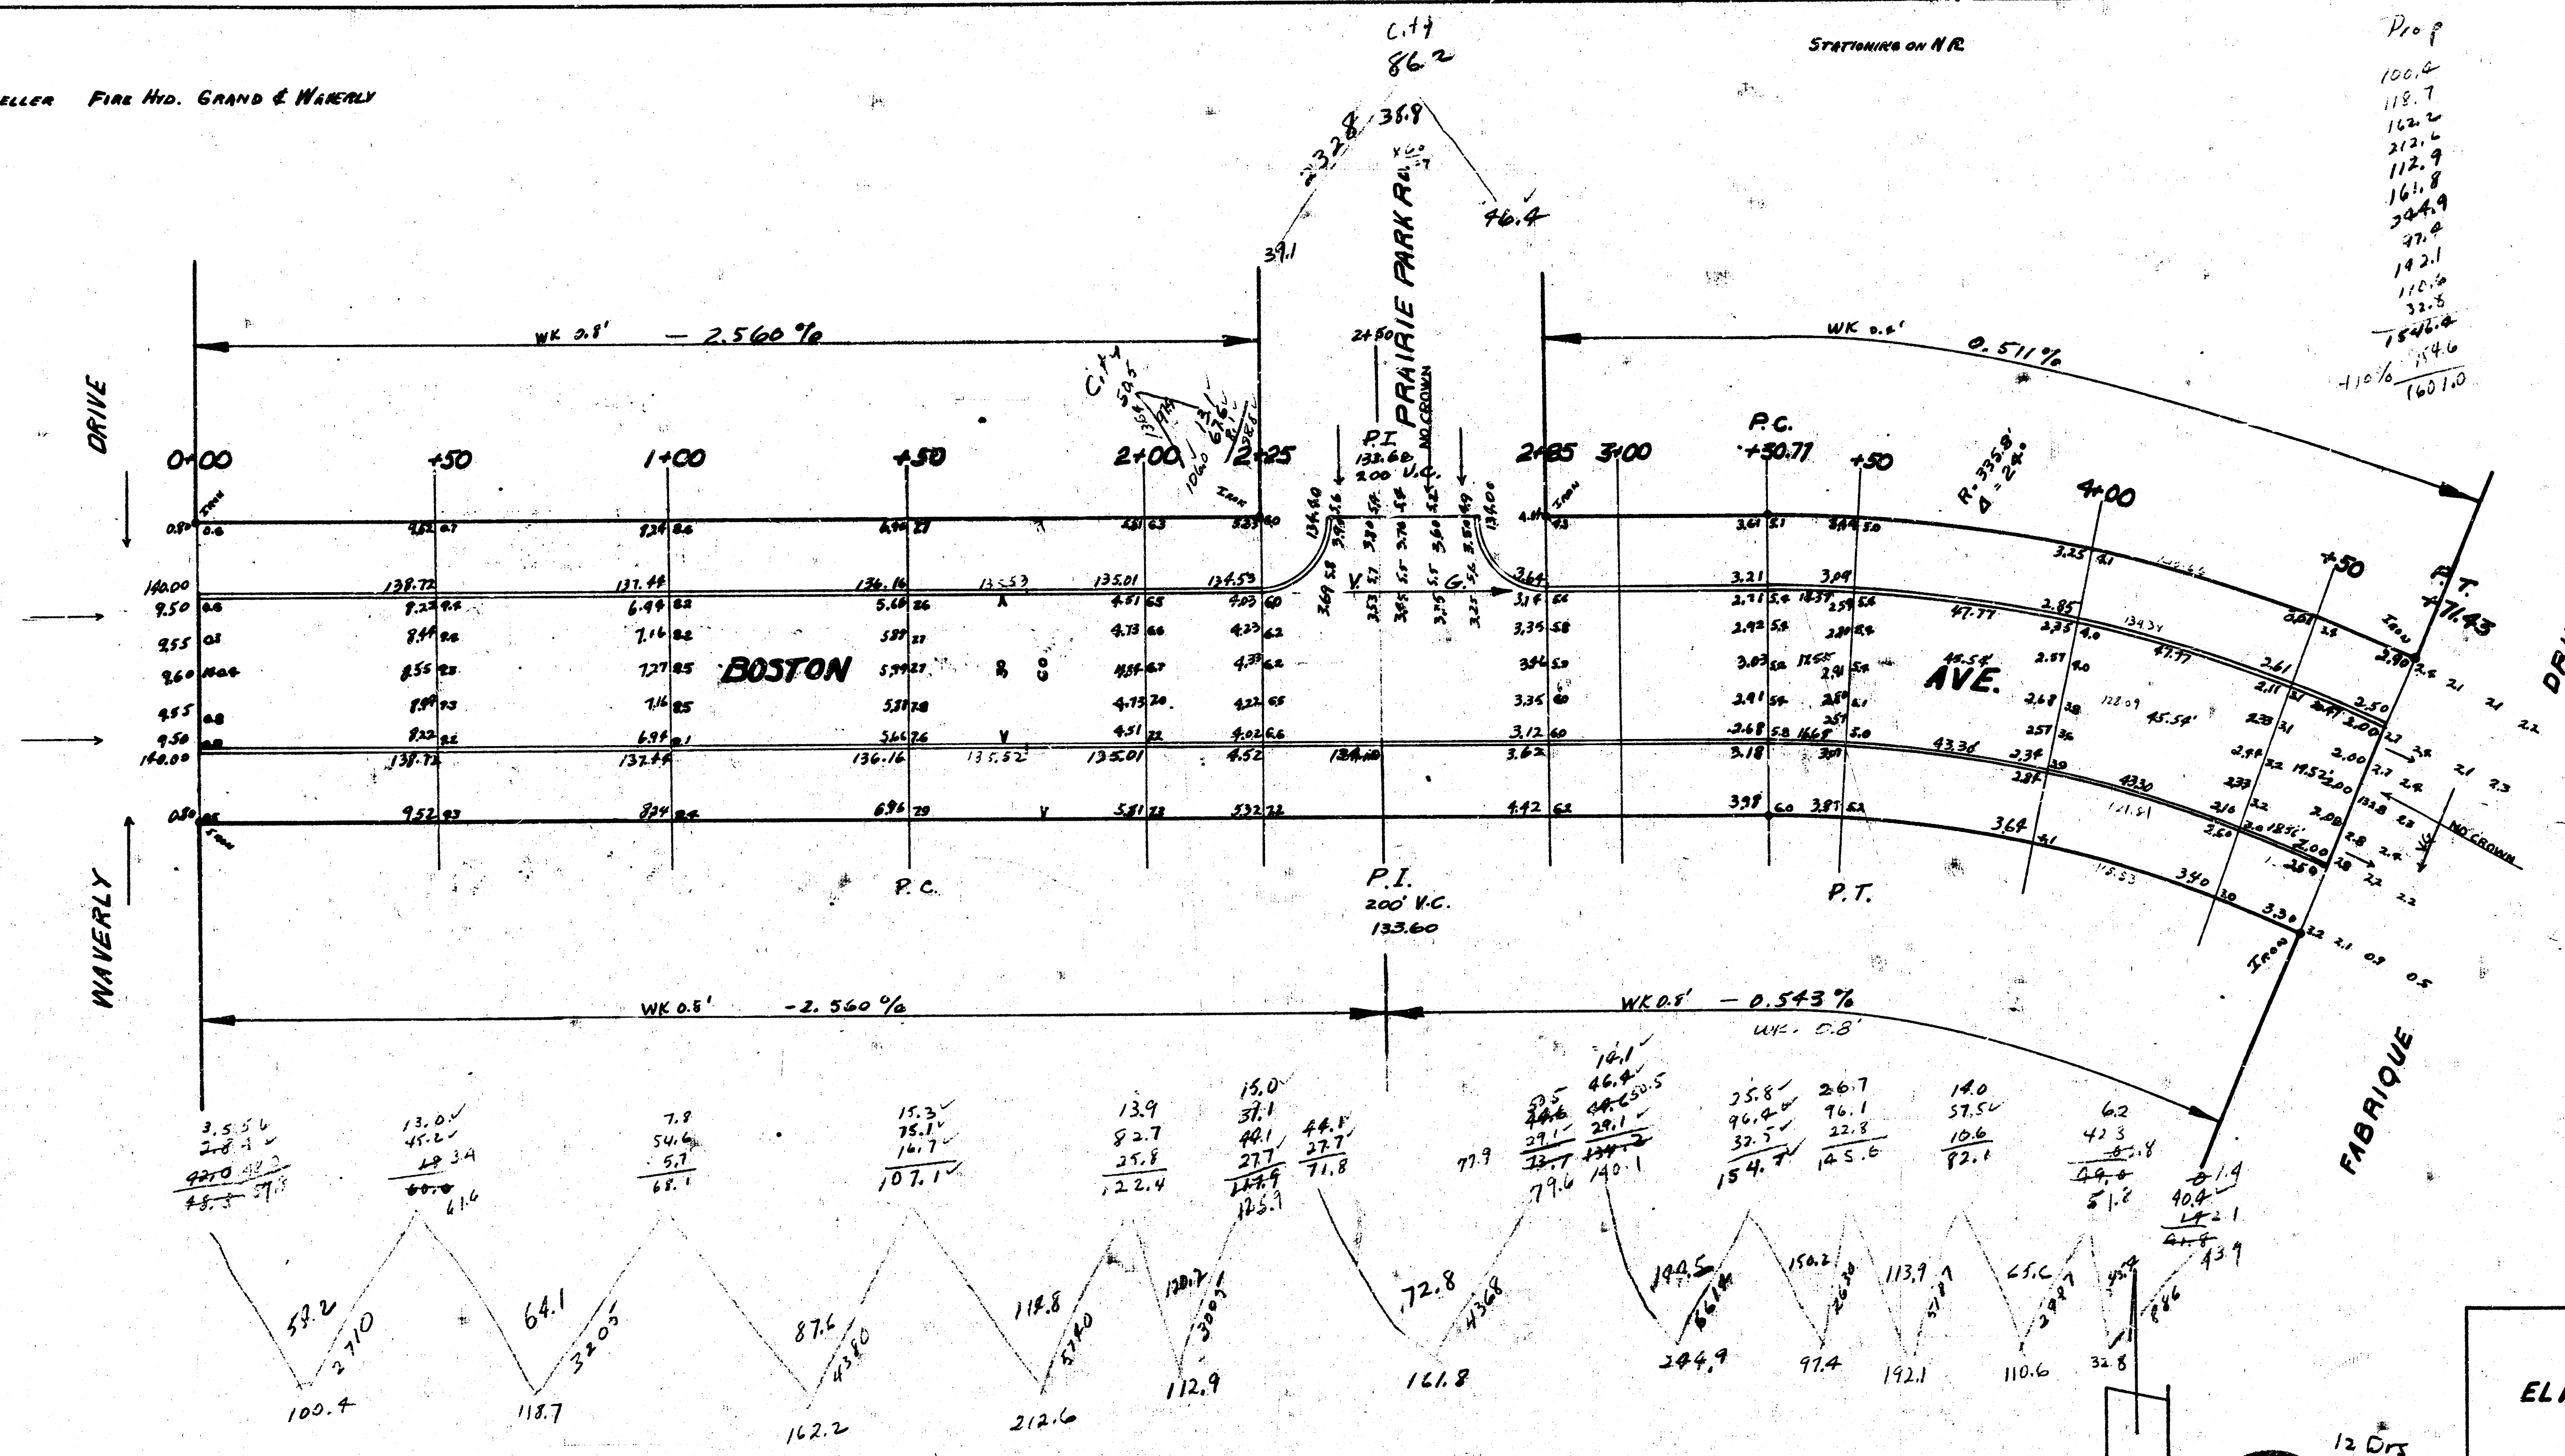

Prop
100.0
118.7
162.0
212.0
112.9
161.8
244.9
27.9
142.1
116.9
32.5
1546.4
114.6
1607.0

City
50.5
86.2
136.7
+15.0
150.4

BOSTON
EL Waverly to WL Fabrique
30' CONC & C.C.
CITY OF WICHITA KANSAS
L.K. WHITE CITY ENGINEER
JAN 1952 Proj. No. CH-866

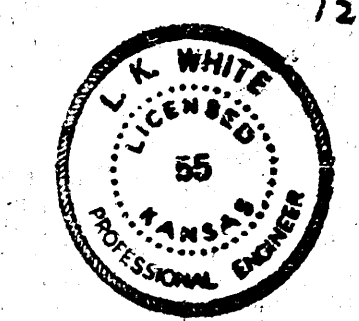

Scale 1"=80'