


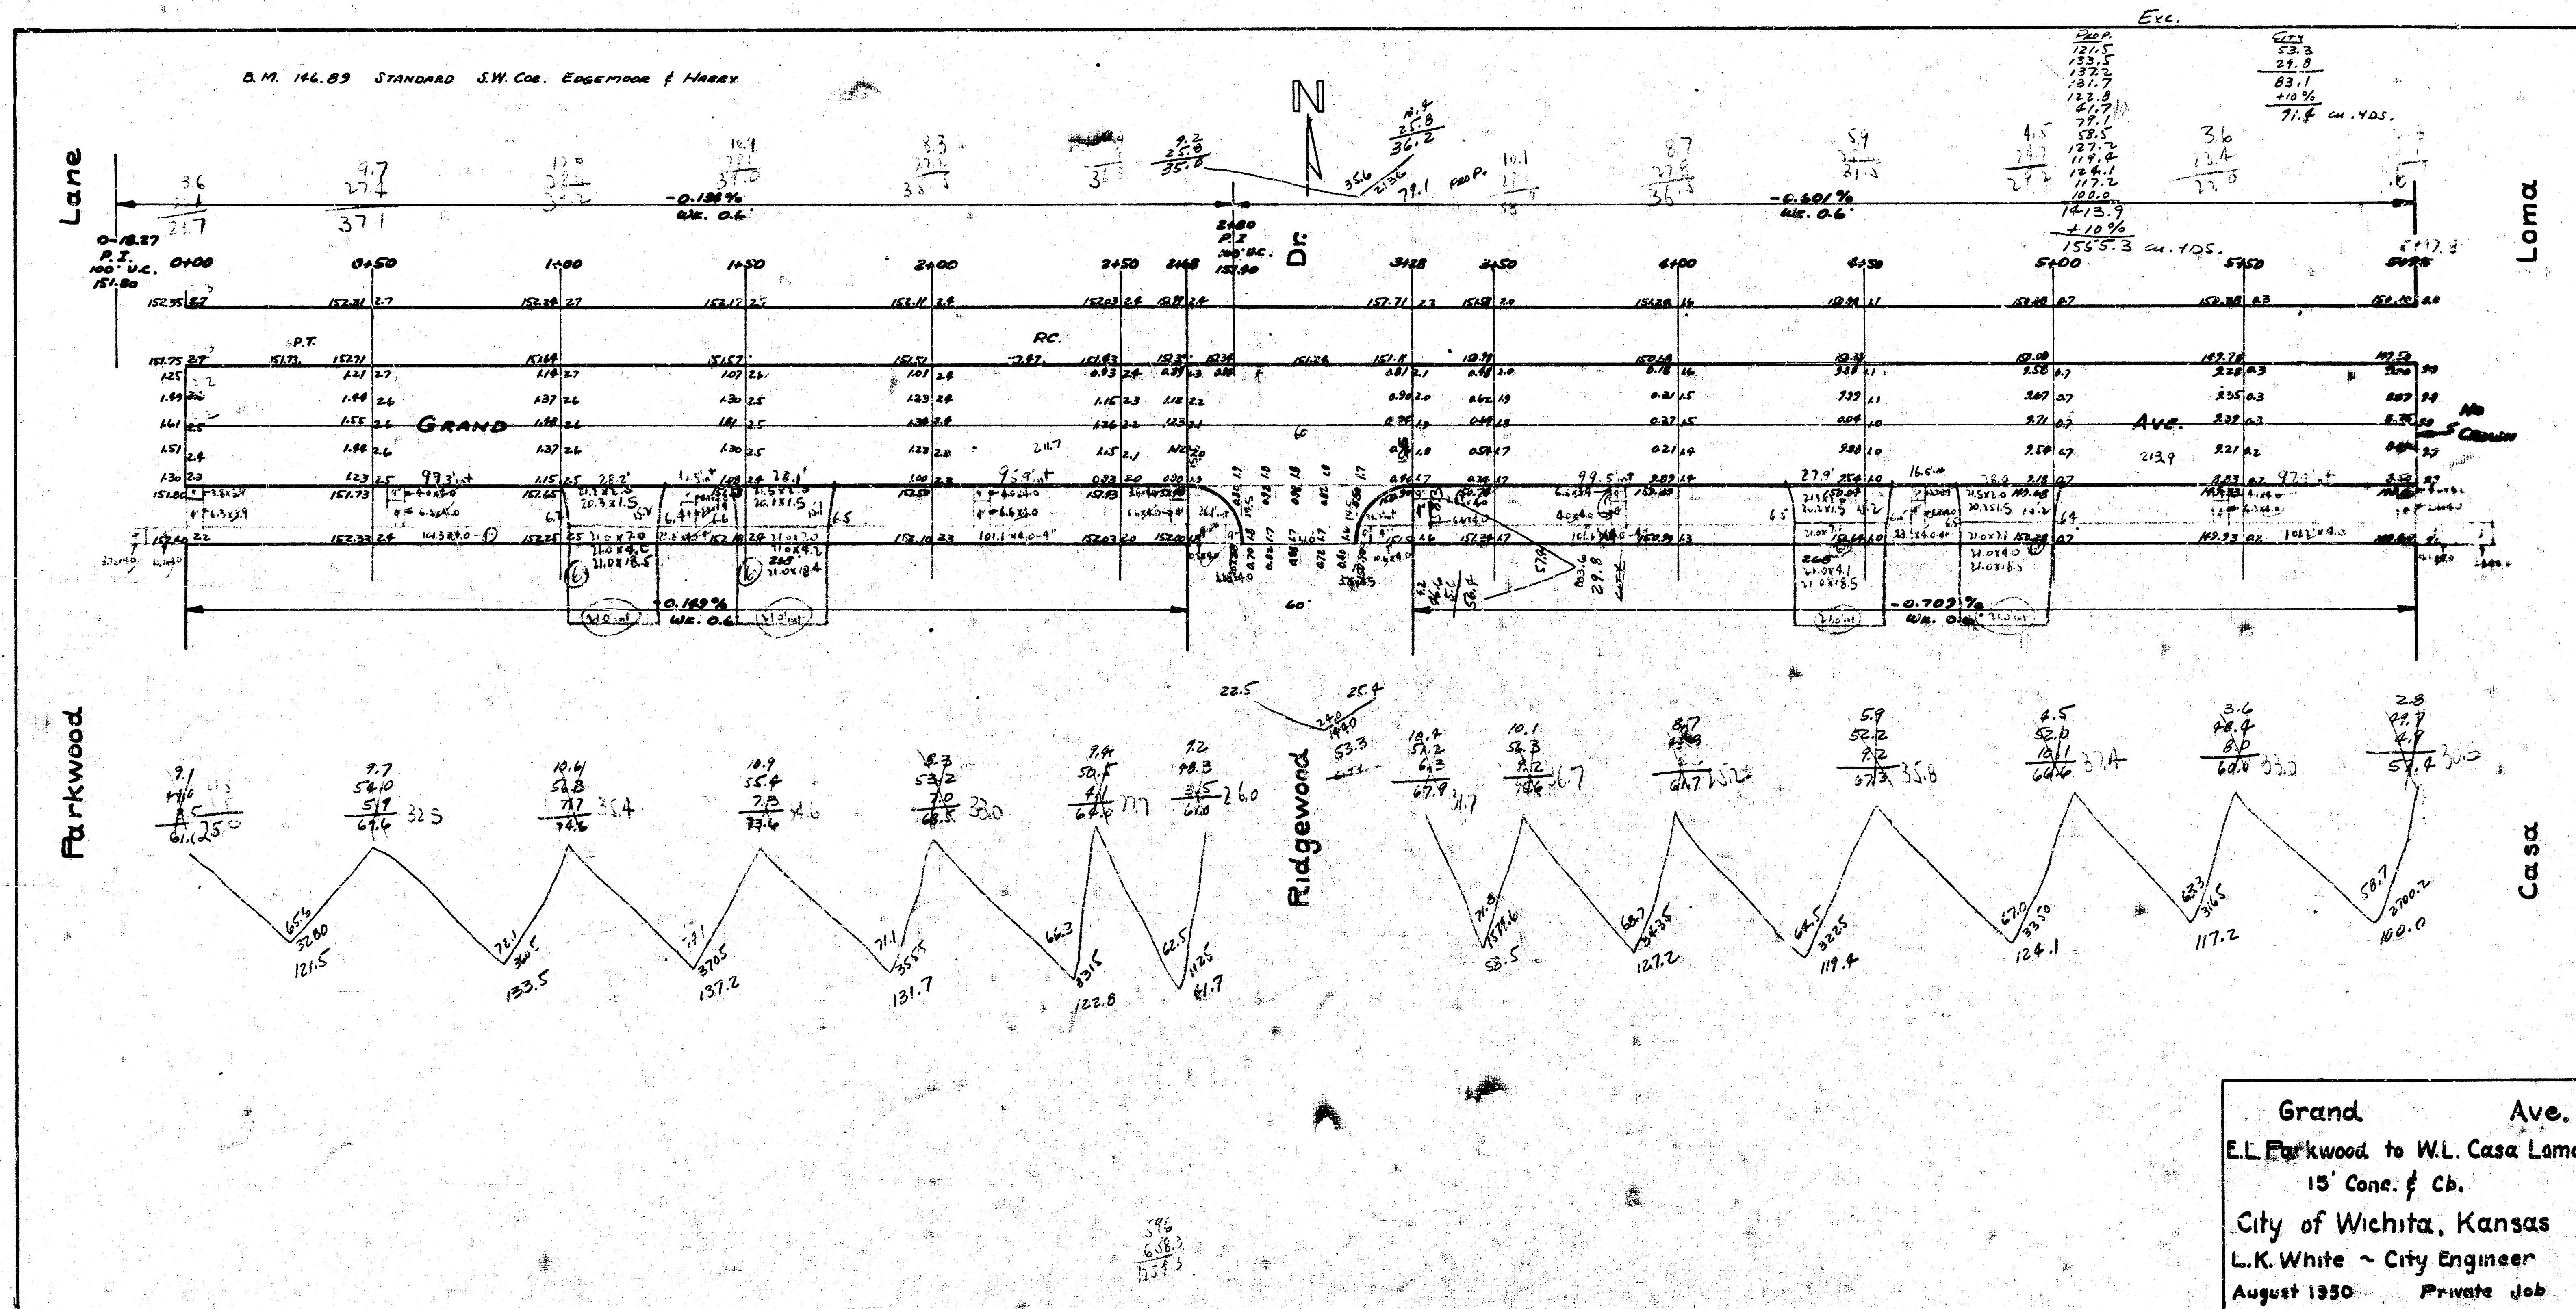

Grand Ave.
 E.L. Parkwood to W.L. Casa Loma
 15' Cone. & Cb.
 City of Wichita, Kansas
 L.K. White - City Engineer
 August 1950 Private Job