


Base Line is (L) Property Line 0.2588 min./ft.		8' offset E. (L) Curb R. 1051.84 L. 255.85	8' offset E. (R) Curb R. 1053.84 L. 262.10
Station Point	Alignment	Deflection	Chord Arc
2+63.71	P.R.C.	Δ = 7° 52'	3° 56'
2+50		R = 1856.44	3° 43' 15"
2+00		L = 254.85	2° 57' 01"
1+50			2° 10' 43"
1+00			1° 24' 25"
0+50			0° 38' 07"
0+08.84	R.C.		

B.M. 14387 SW Cor. Cons. Park No. 1106 Paige.
B.M. 14360 "R" in Ritchie N. Ch. Boston & E.L. Paige.


Since Hansen 11/1/17
Exc. Checked
T. J. J.

Scale: 1"=50'

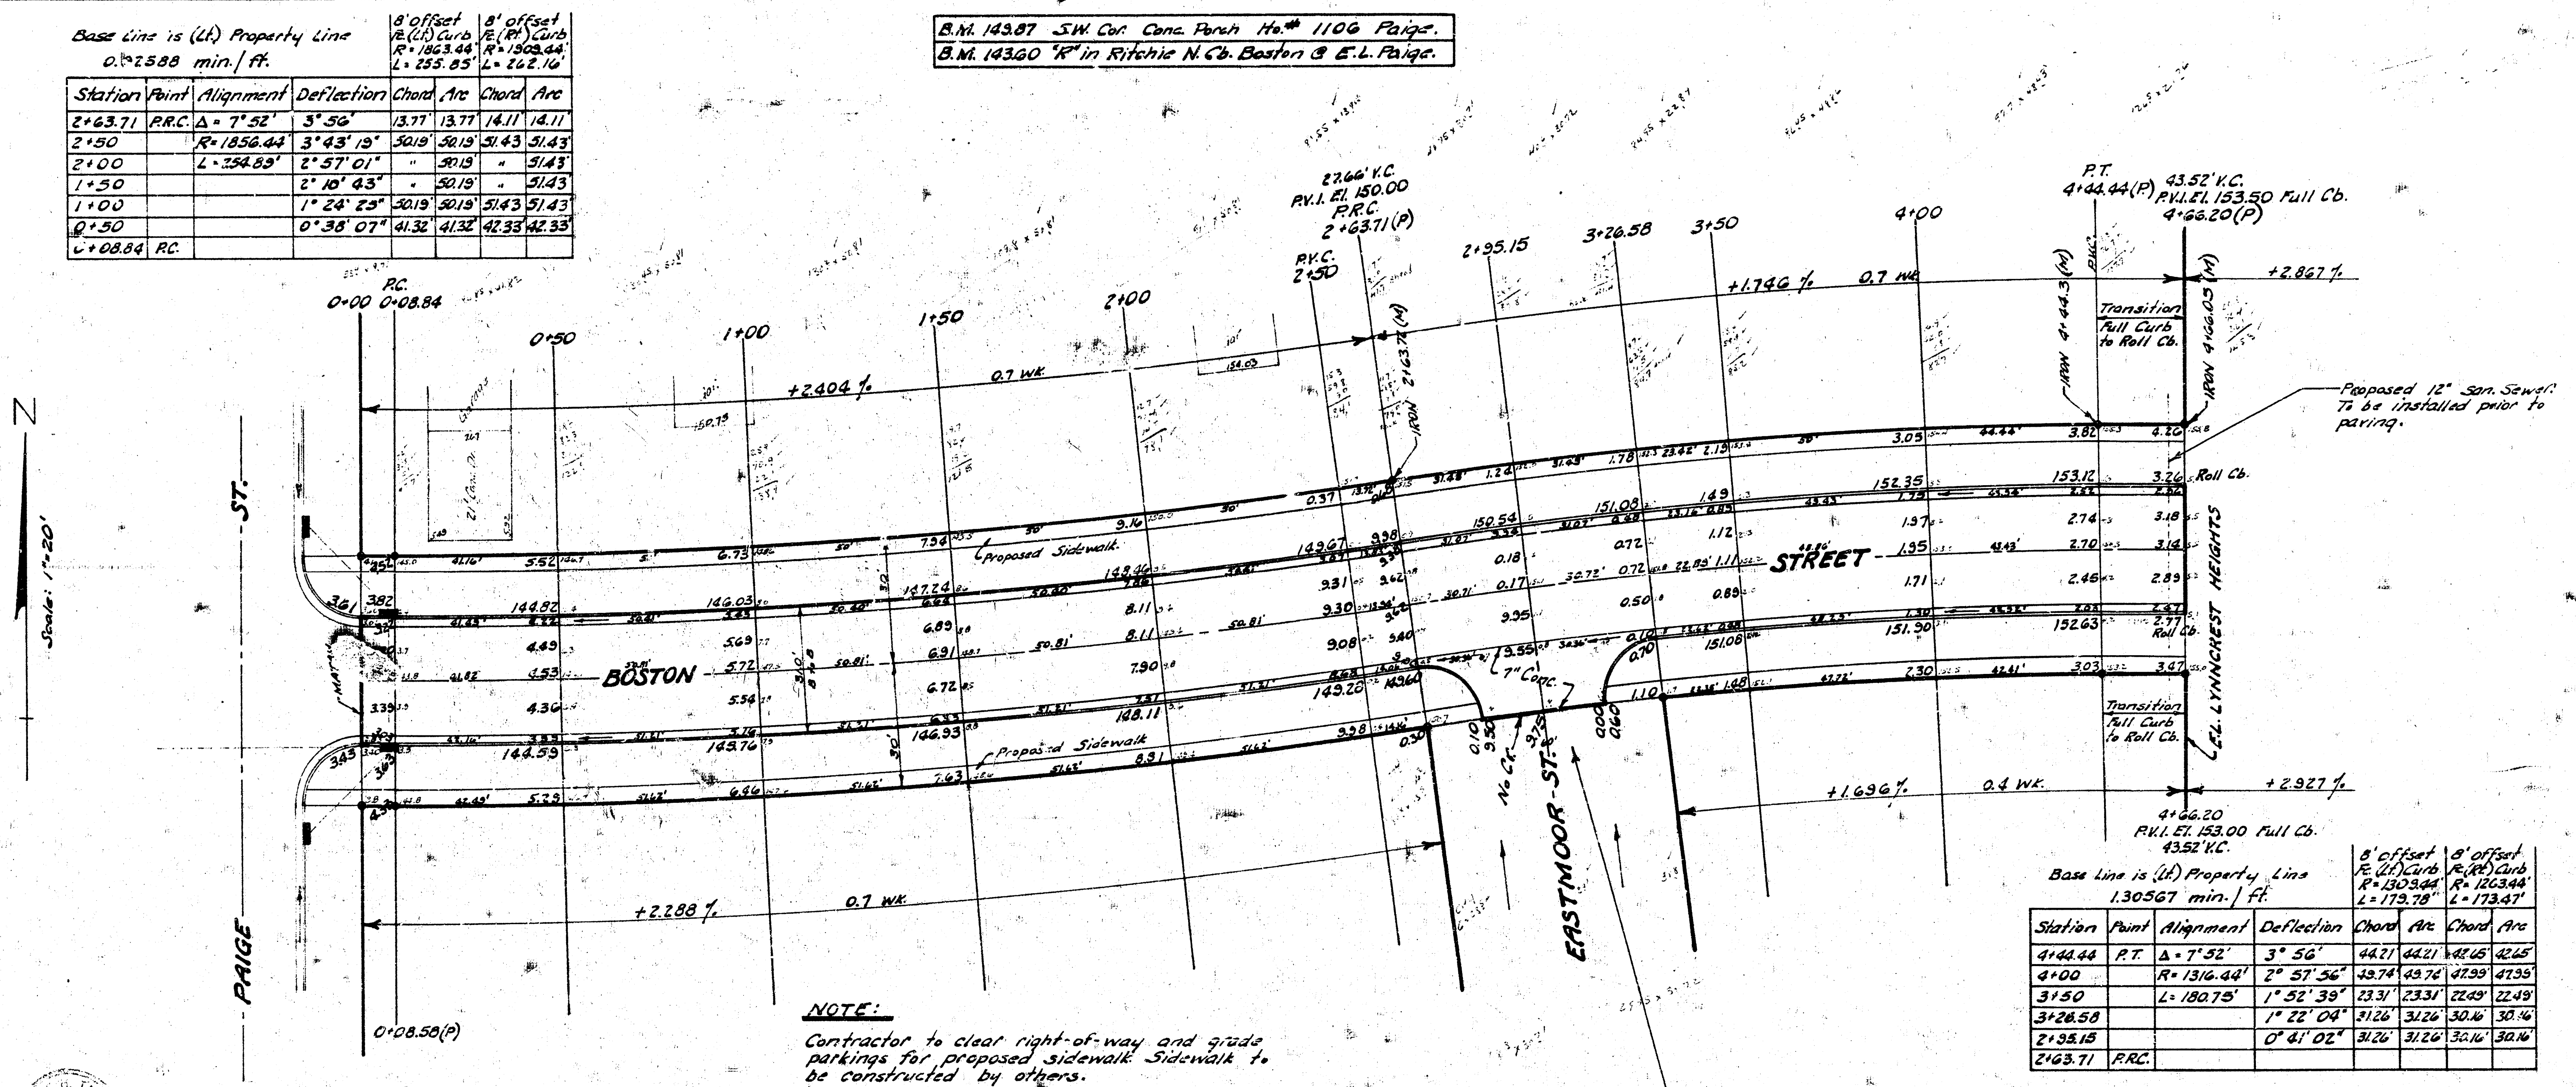

Base Line is (L) Property Line 1.30567 min./ft.		8' offset E. (L) Curb R. 1203.44 L. 173.78	8' offset E. (R) Curb R. 1203.44 L. 173.47
Station Point	Alignment	Deflection	Chord Arc
4+64.44	P.T.	Δ = 7° 52'	3° 56'
4+00		R = 1316.44	2° 57' 56"
3+50		L = 180.75	1° 52' 39"
3+26.58			1° 22' 04"
2+95.15			0° 41' 02"
2+63.71	P.R.C.		

EXCAVATION		LIME TREATED SUB-GRADE	
PROPERTY	CITY	PROPERTY	CITY
1633 Cu.Yds.	108 Cu.Yds.	1600 Sp.Yds.	168 Sp.Yds.
163 "	11 "	13 "	5 "
Totals 1,796 Cu.Yds.	119 Cu.Yds.	1643 Sp.Yds.	173 Sp.Yds.

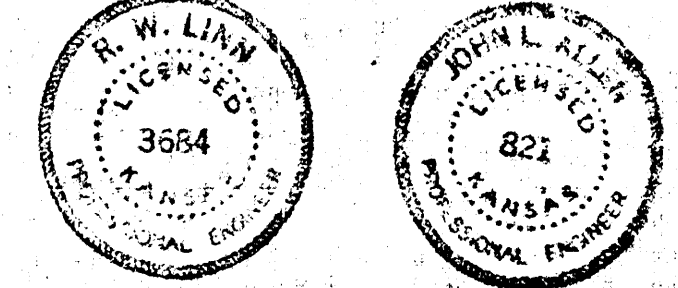

BOSTON STREET
FROM E.L. PAIGE STREET
TO E.L. LYNNCREST HEIGHTS ADD'L.
26-2-30 A.C.
B.E. SMITH CITY ENGINEER
CITY OF WICHITA KANSAS
Date: July 1949
Project No. C.18-173