



CENTRAL AVENUE


BROOKFIELD TO ROCK ROAD

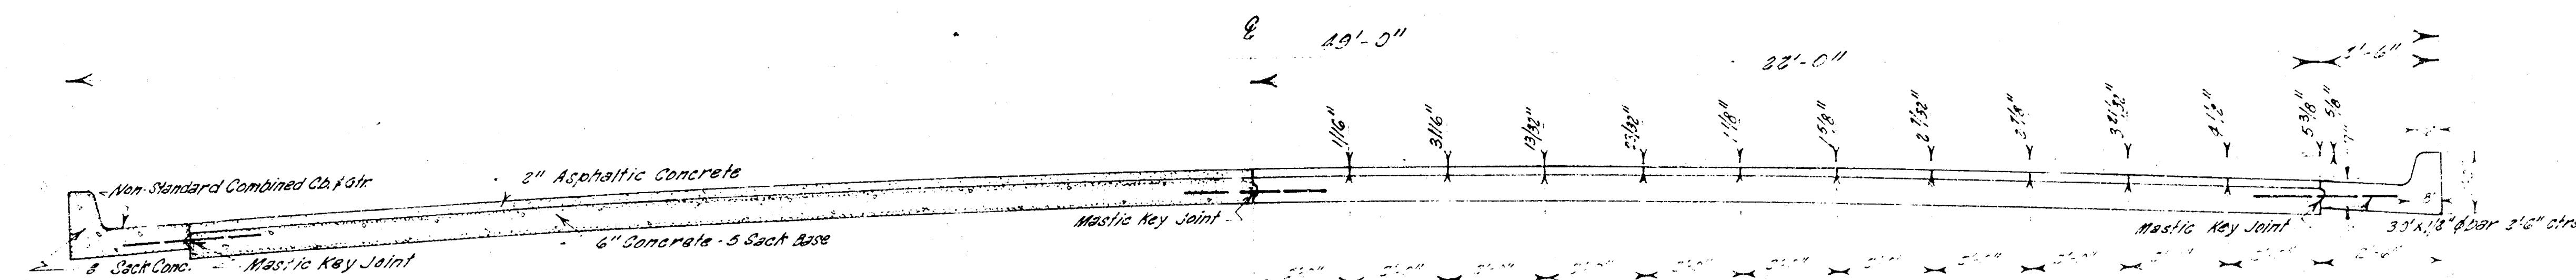



TYPICAL SECTION
Scale: 1" = 2'-0"

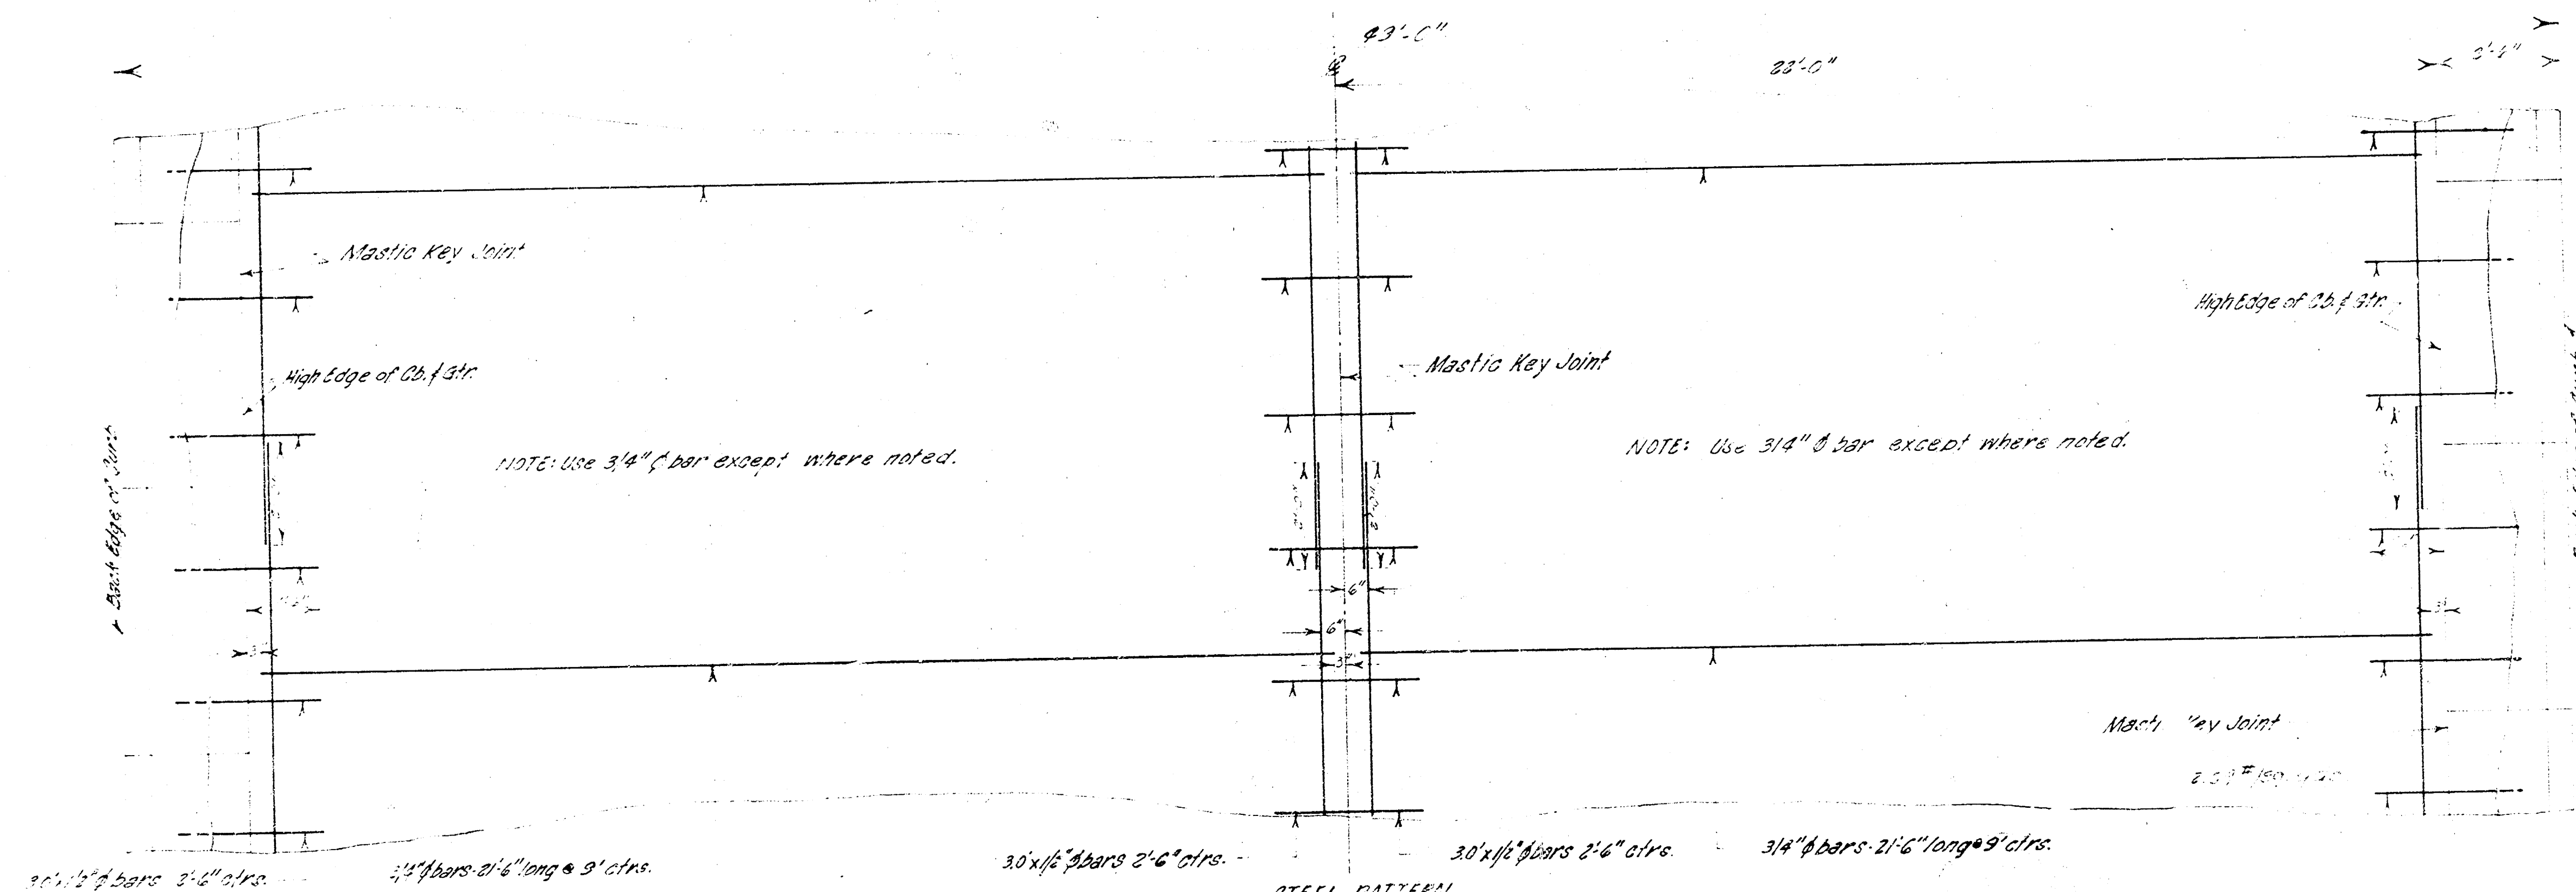


STEEL PATTERN
Scale: 1" = 2'-0"

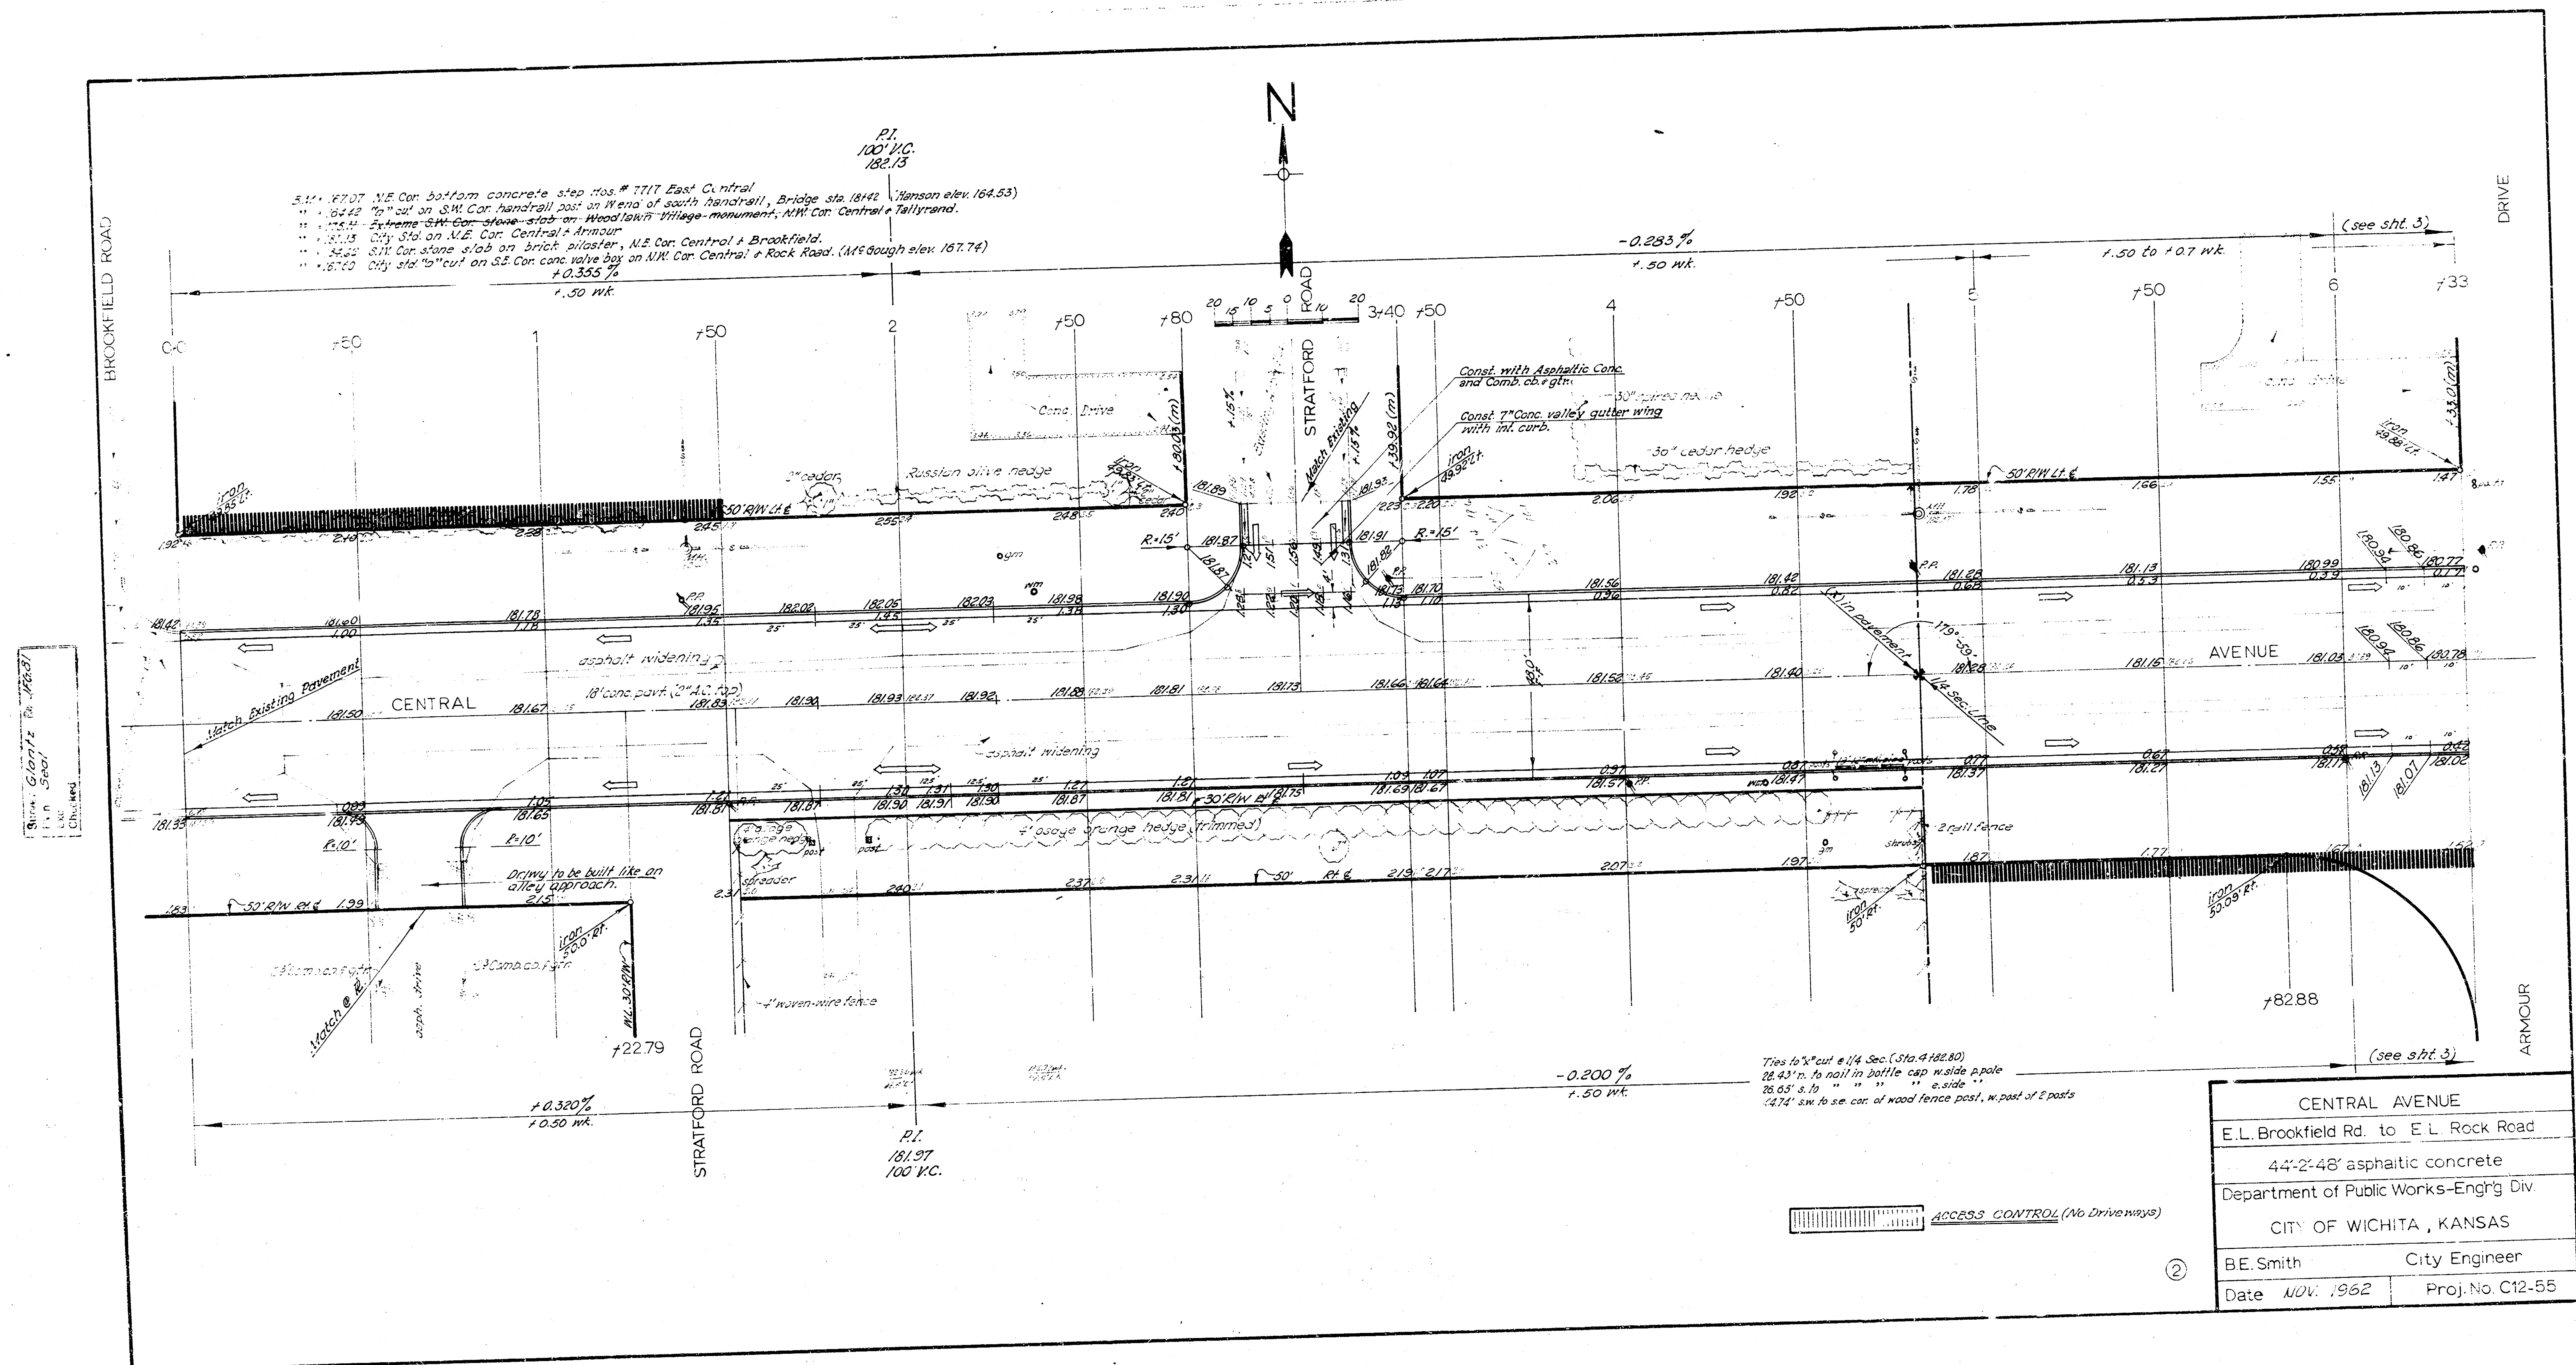

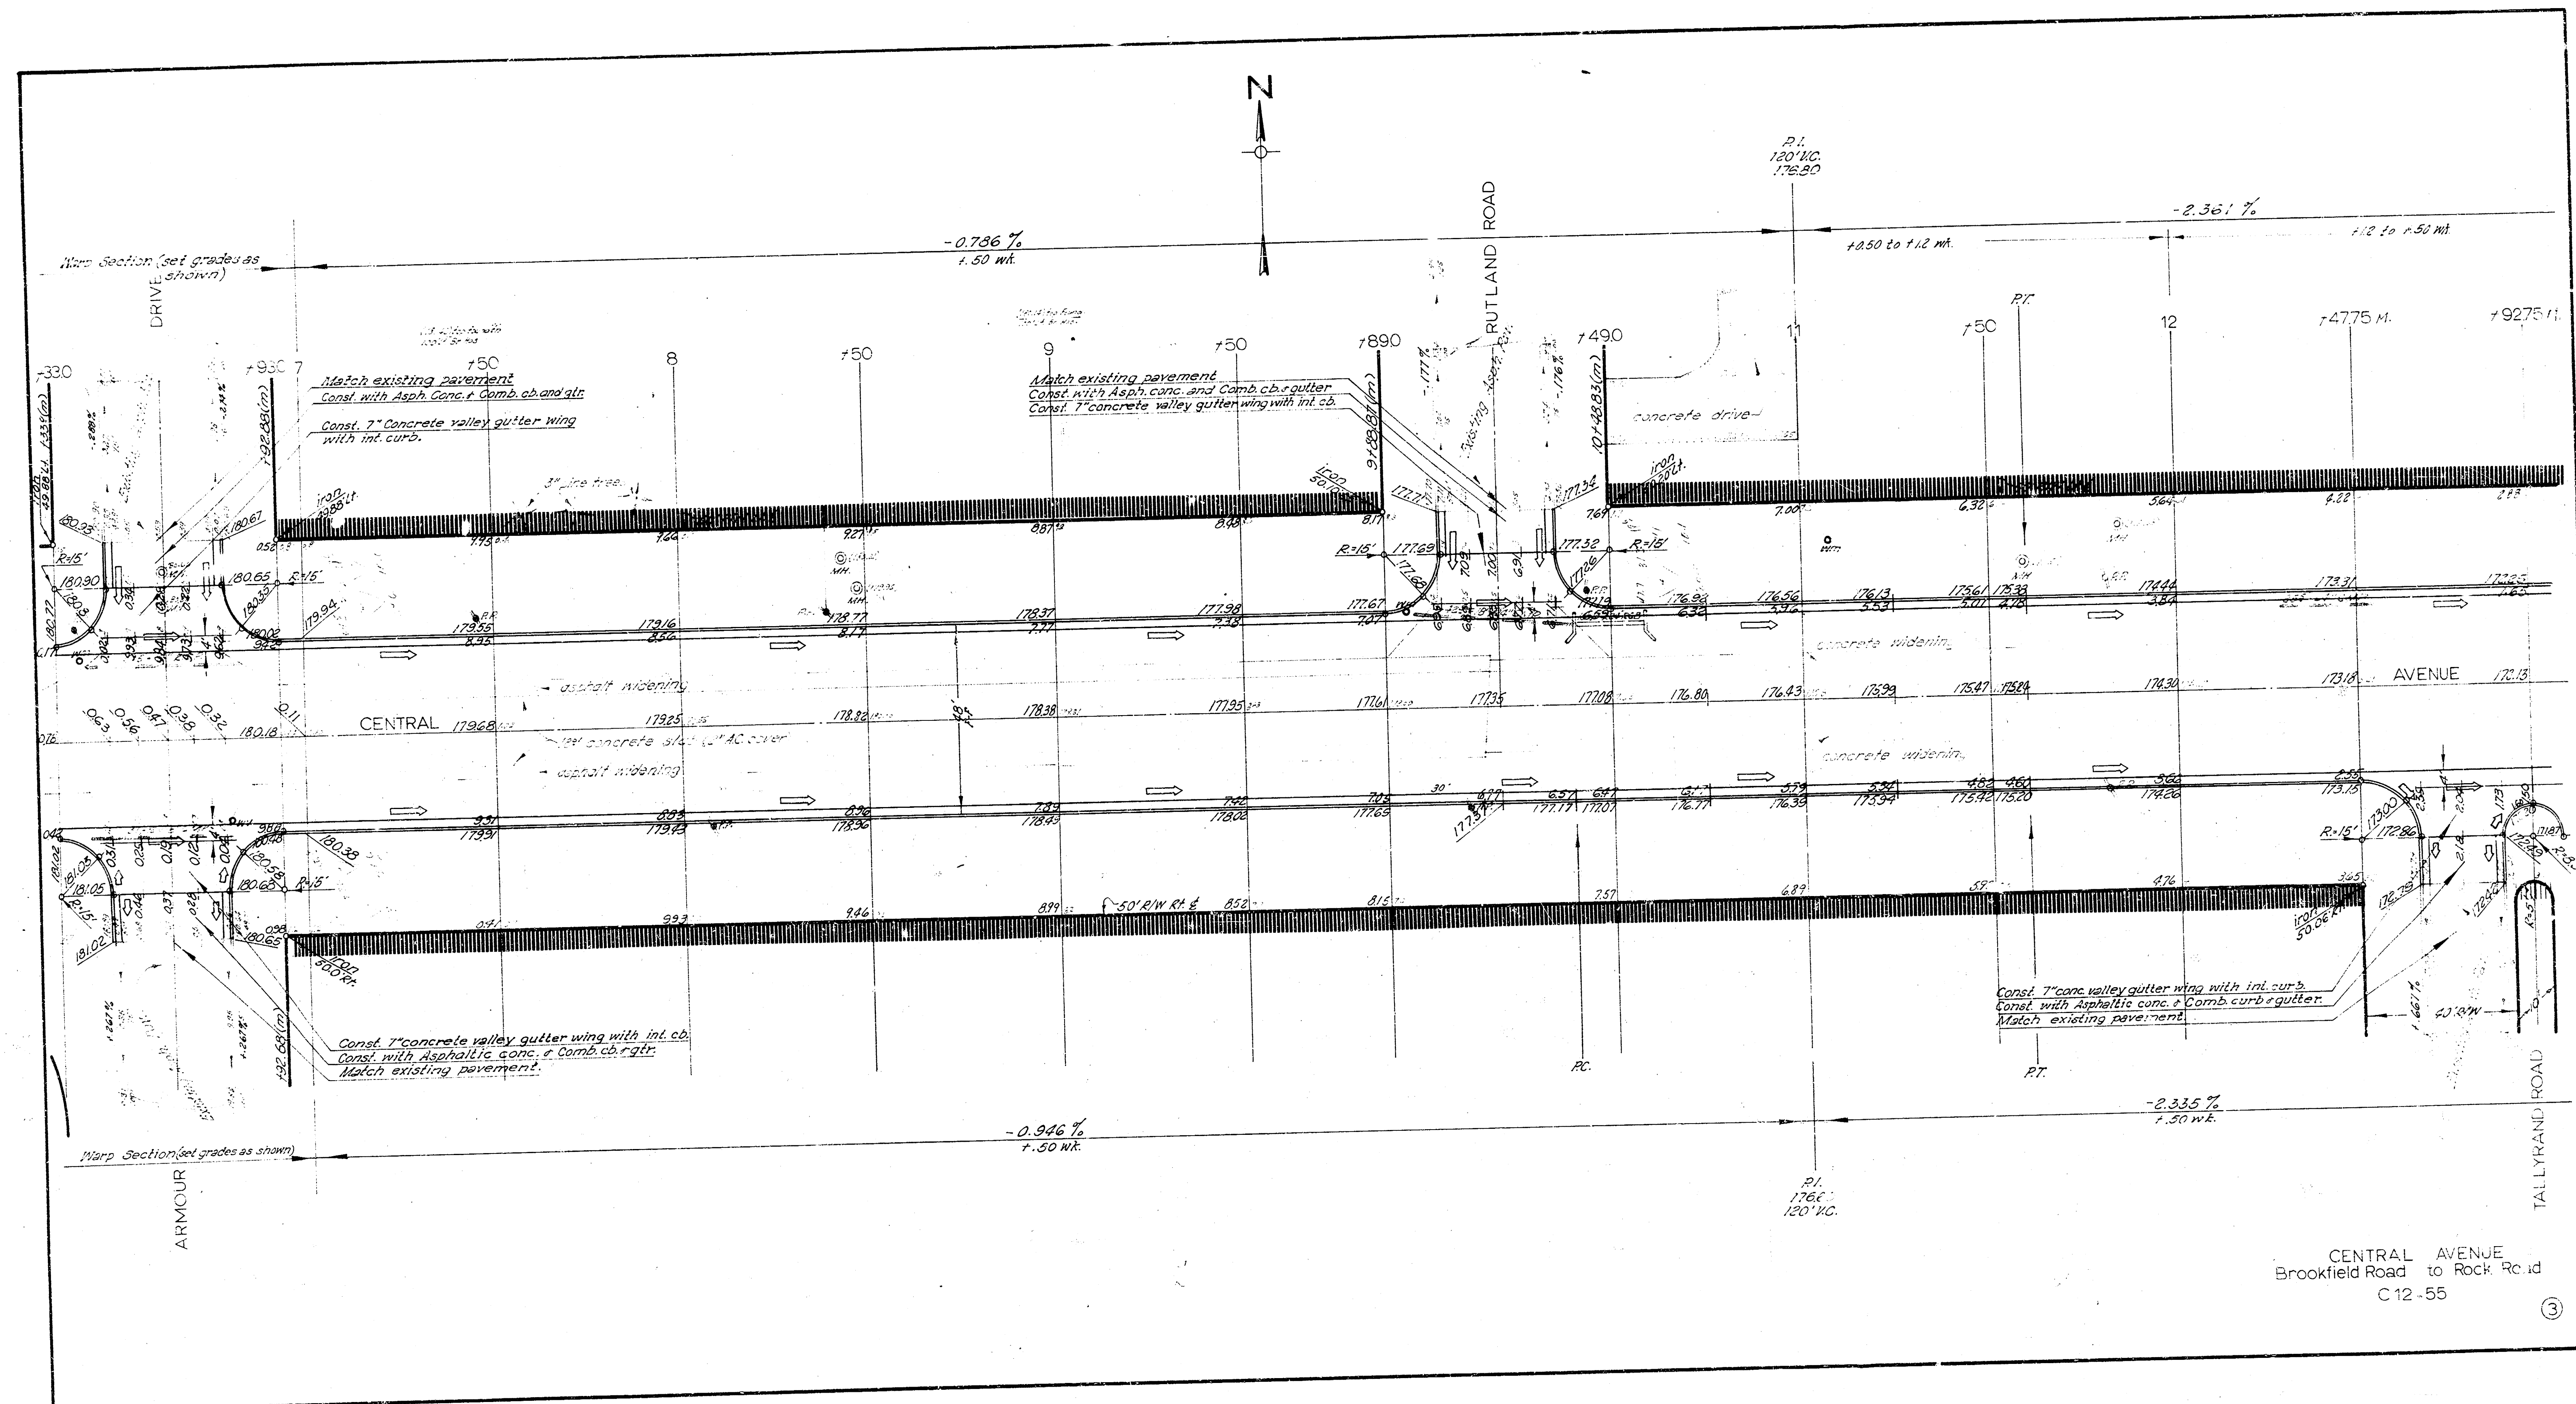

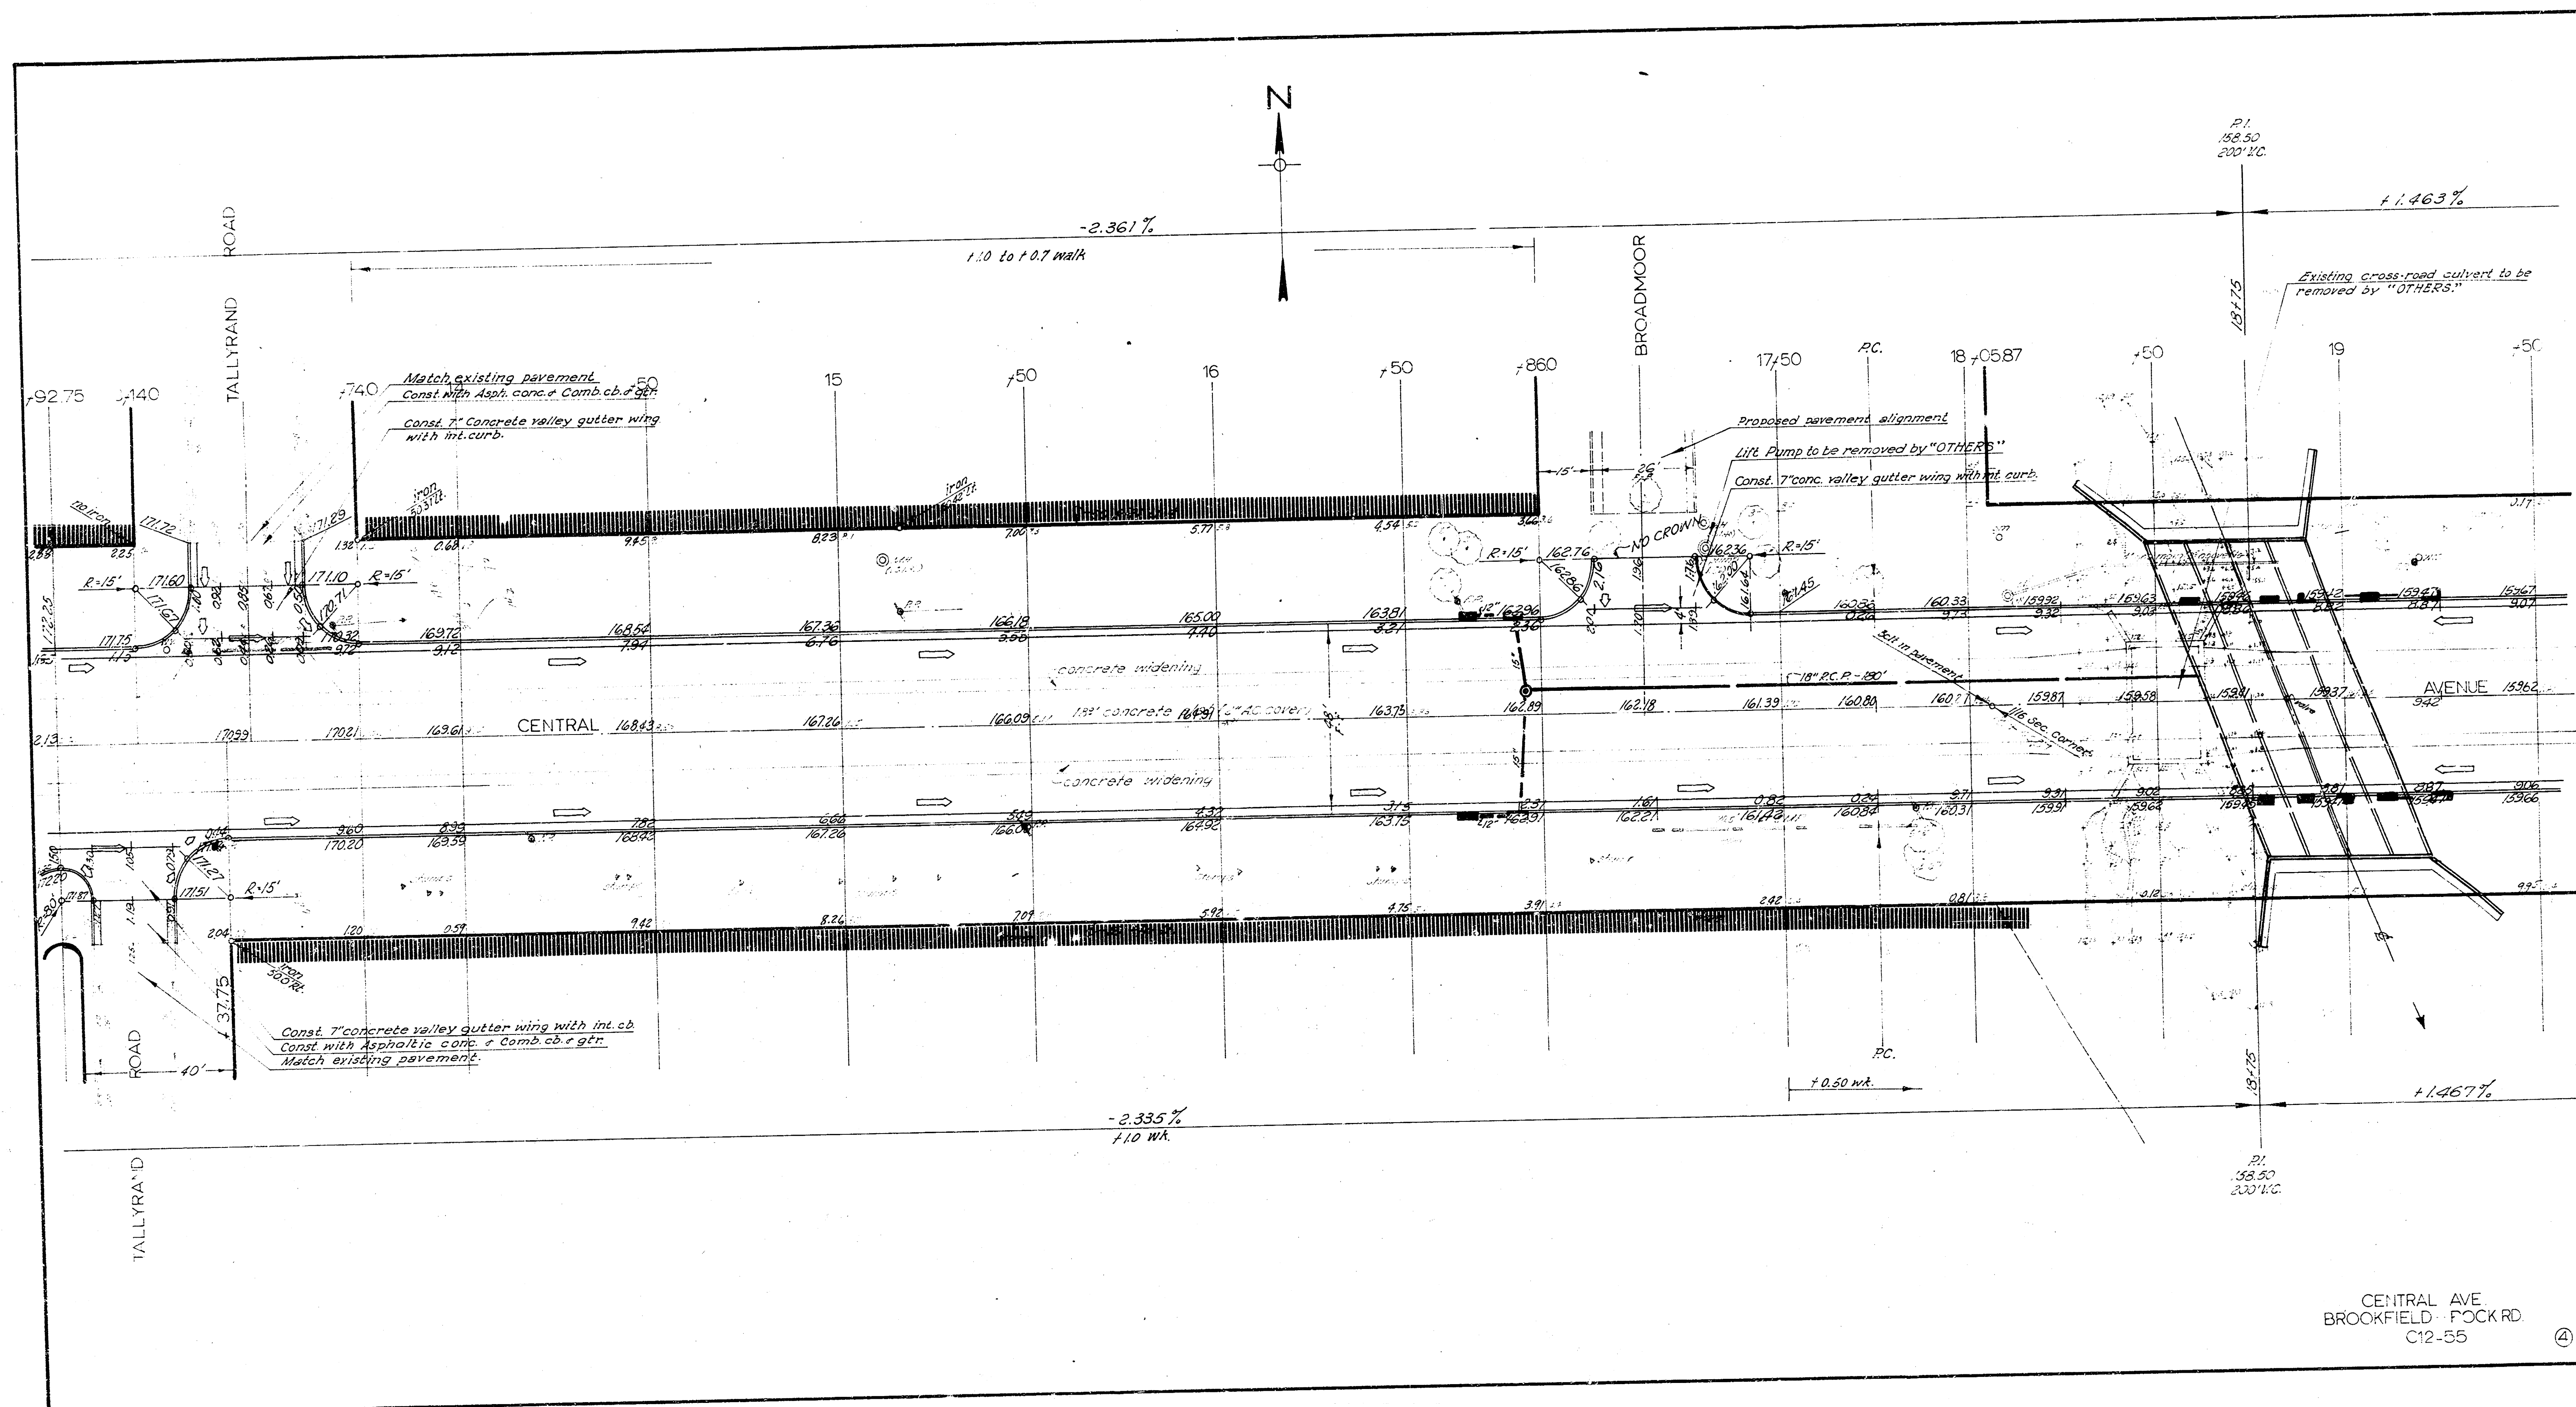

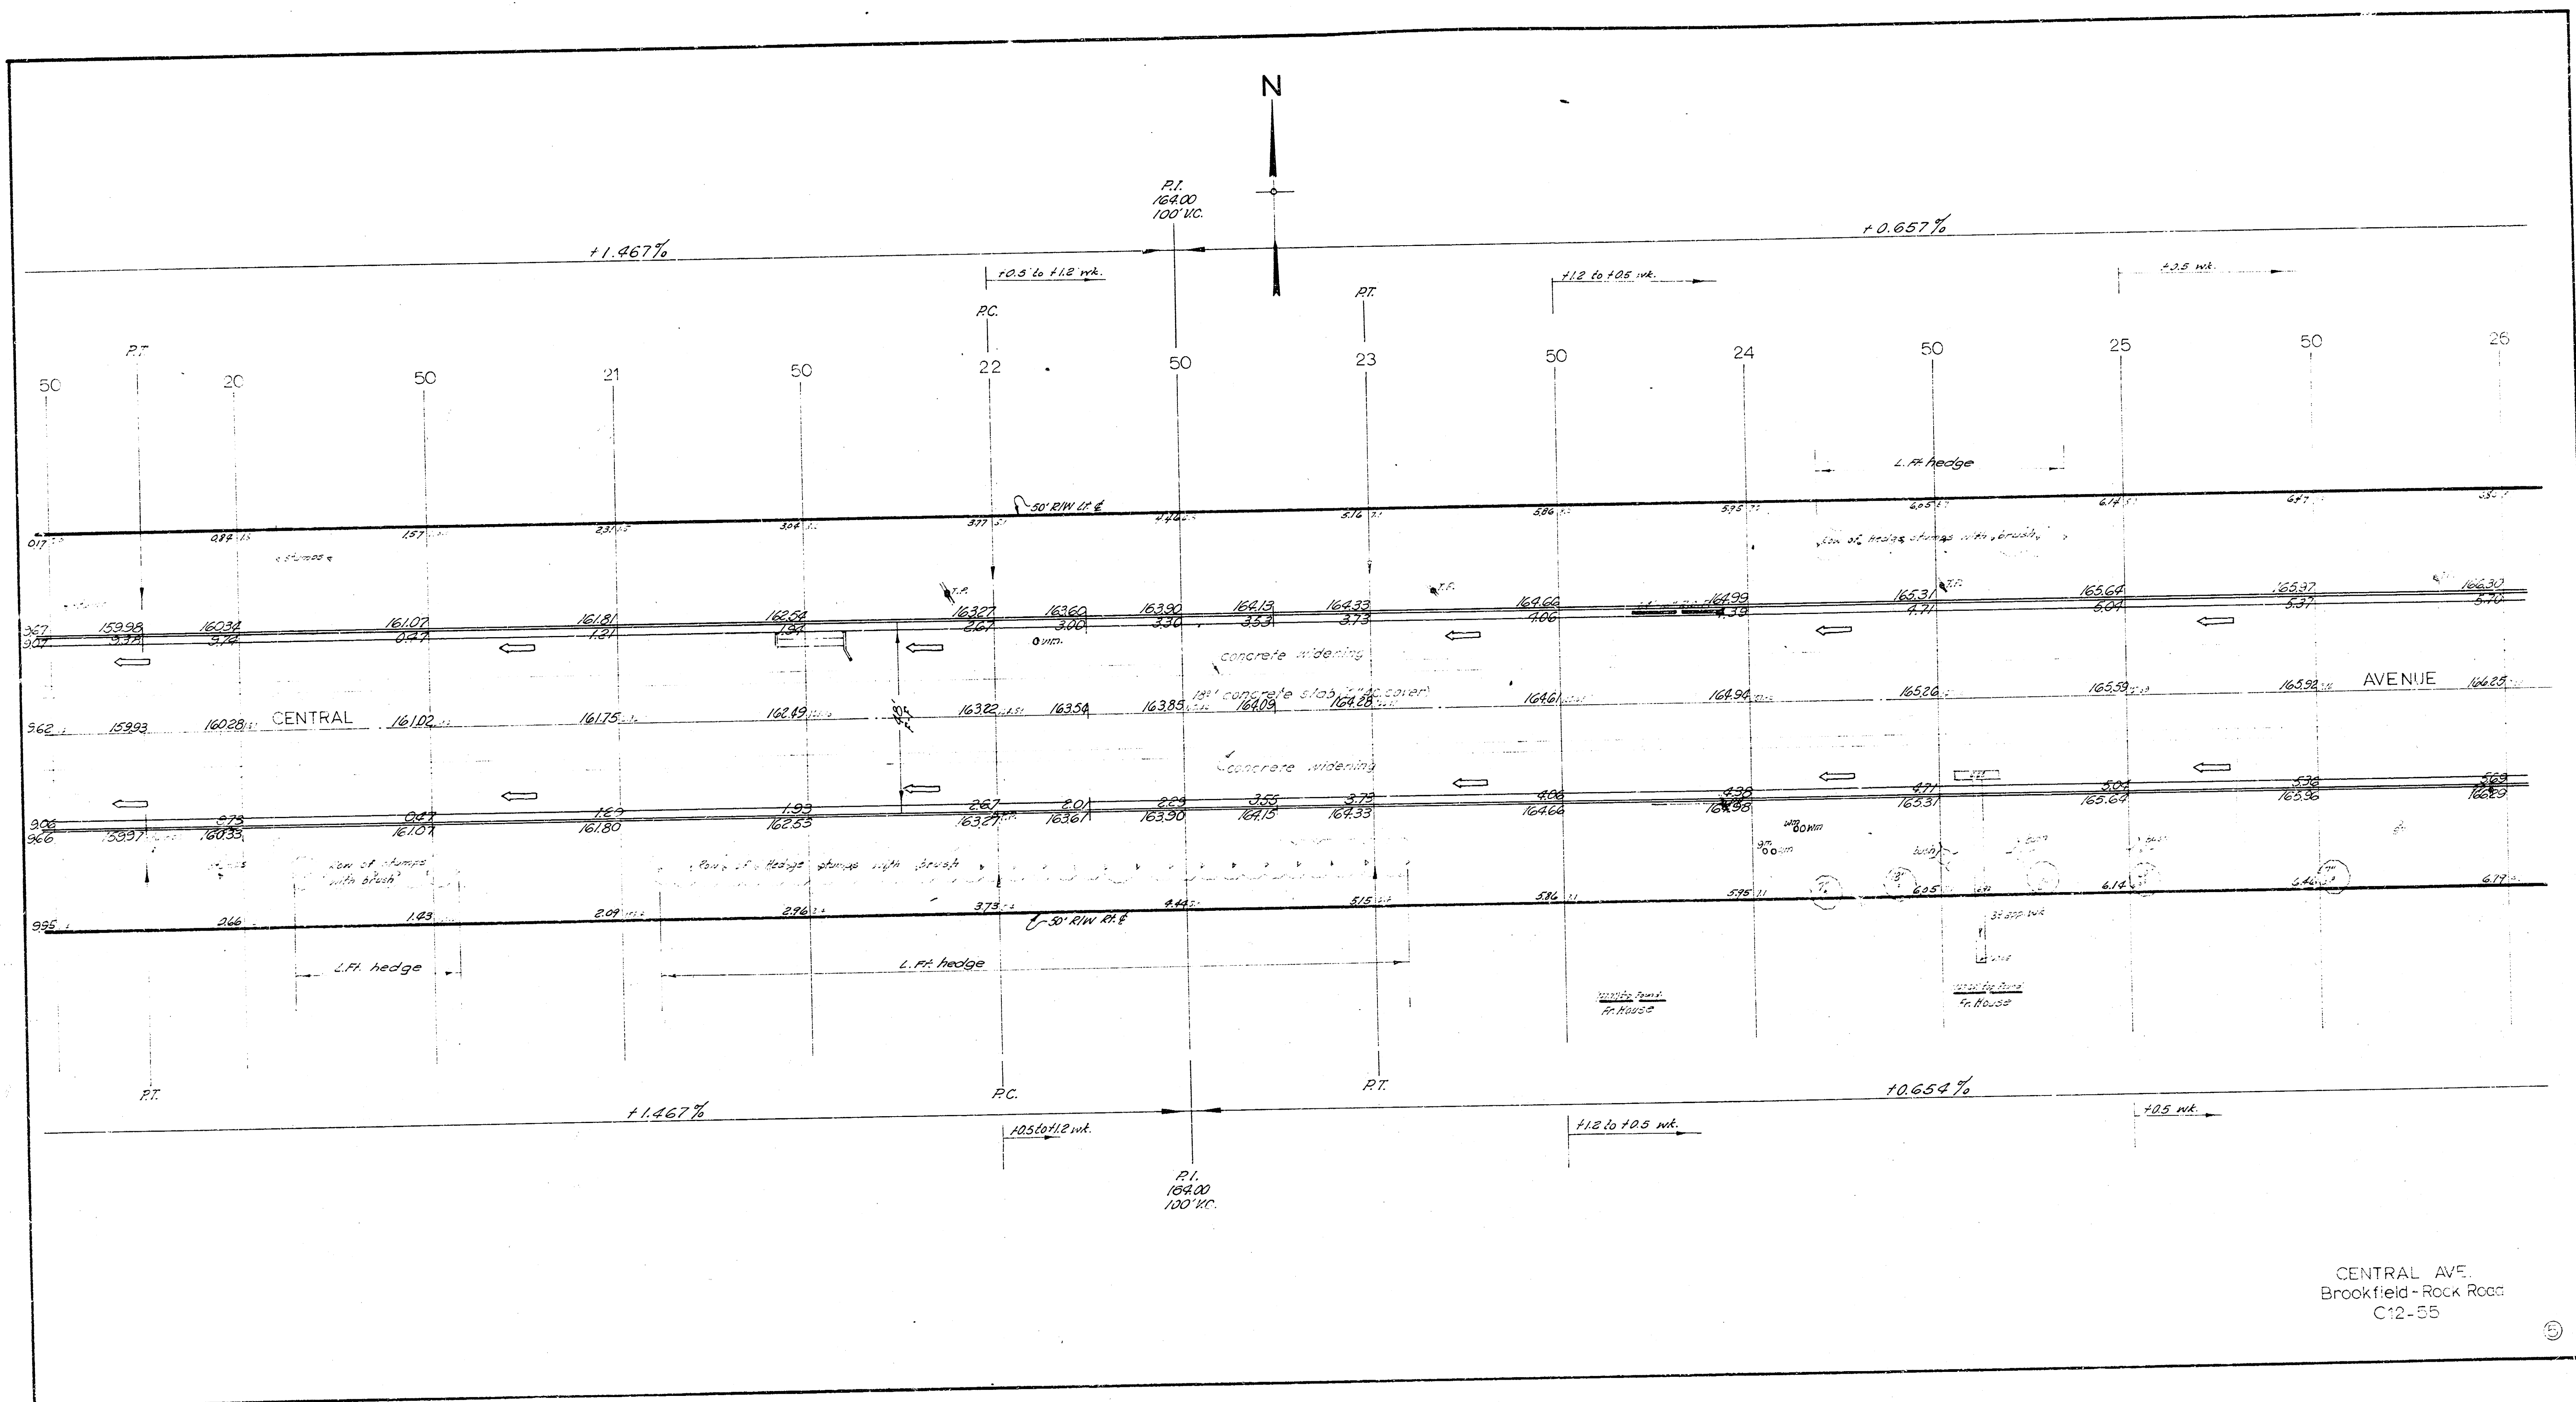

CENTRAL AVE.
 Brookfield - Rock Road
 C12-55

