



125377-422

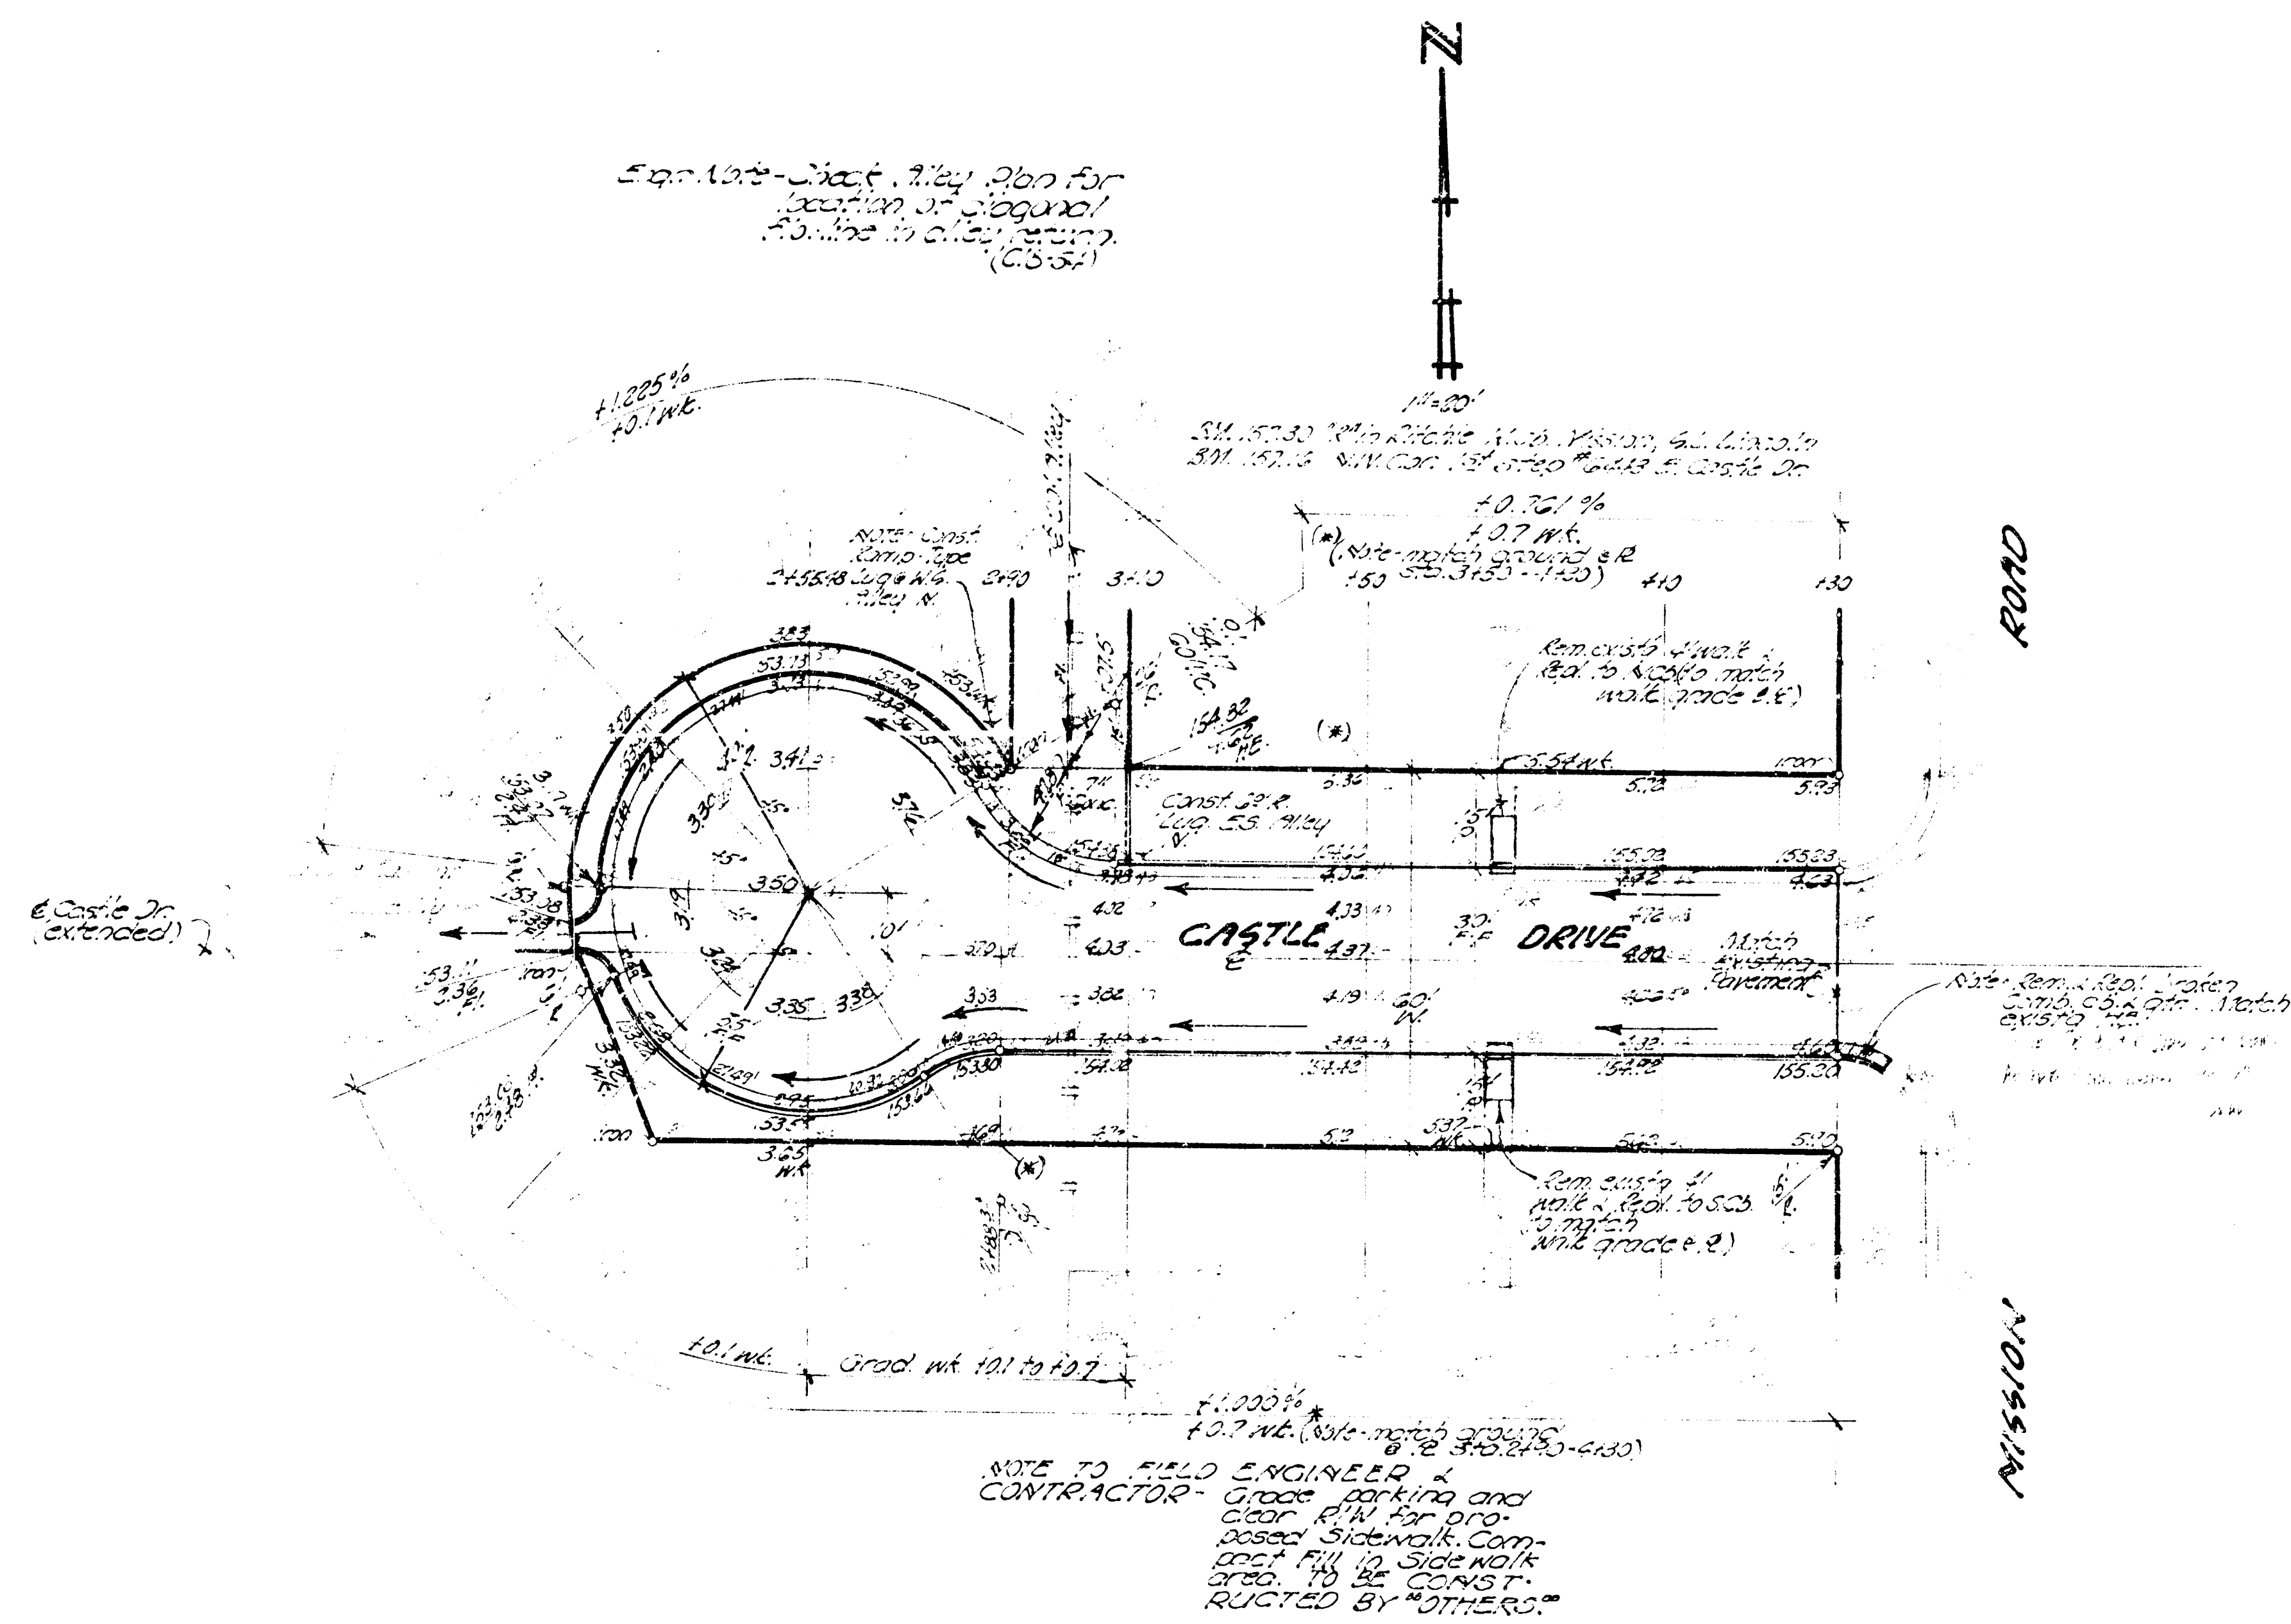

ESTIMATED QUANTITIES
 Section
 Price \$24.00 City \$27.00
 \$25.00 \$27.00
 \$25.00 \$27.00

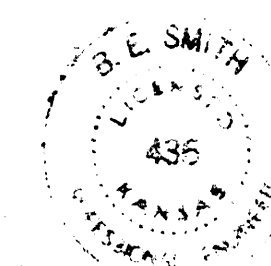

"CASTLE DRIVE"
 N.E. Mission Road to and including
 City of Wichita, Kan.
 B.C. Smith, City Engineer
 Date: July, 1938 Proj. No. C.B. 55