


Continuing from N. to E. on N. R.

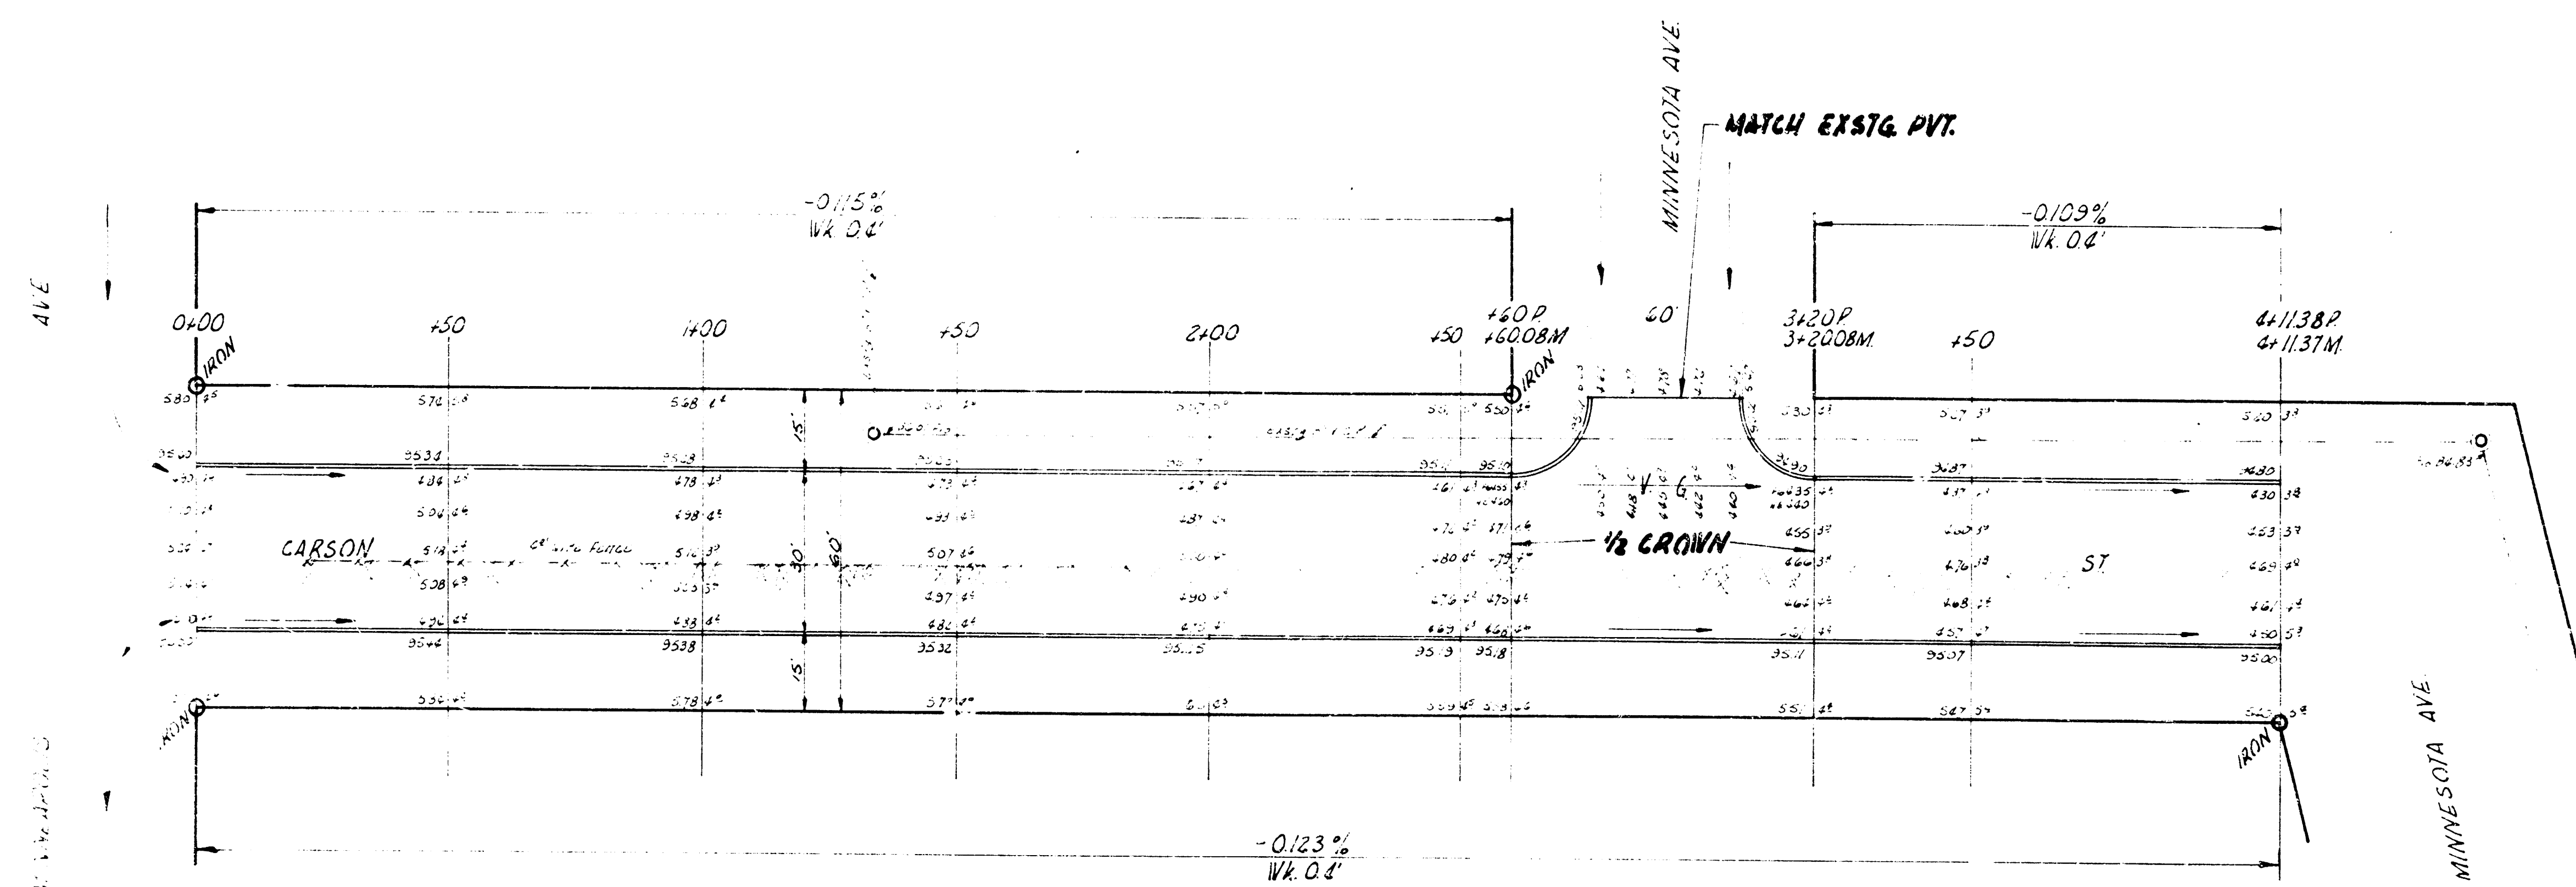

CARSON ST
EL MINNEAPOLIS - WL MINNESOTA
30' CONC & CB
CITY OF WICHITA, KANS
BE. SMITH CITY ENGINEER
MARCH 1956 PROJ NO C15-60