


B.M. 11800 "T" in Troy Fire Hpd. W.L. St. Clair & W.L. Caroline
 B.M. 11623 "T" on Bk. W.L. S.E. Caroline & W.L. Athenian

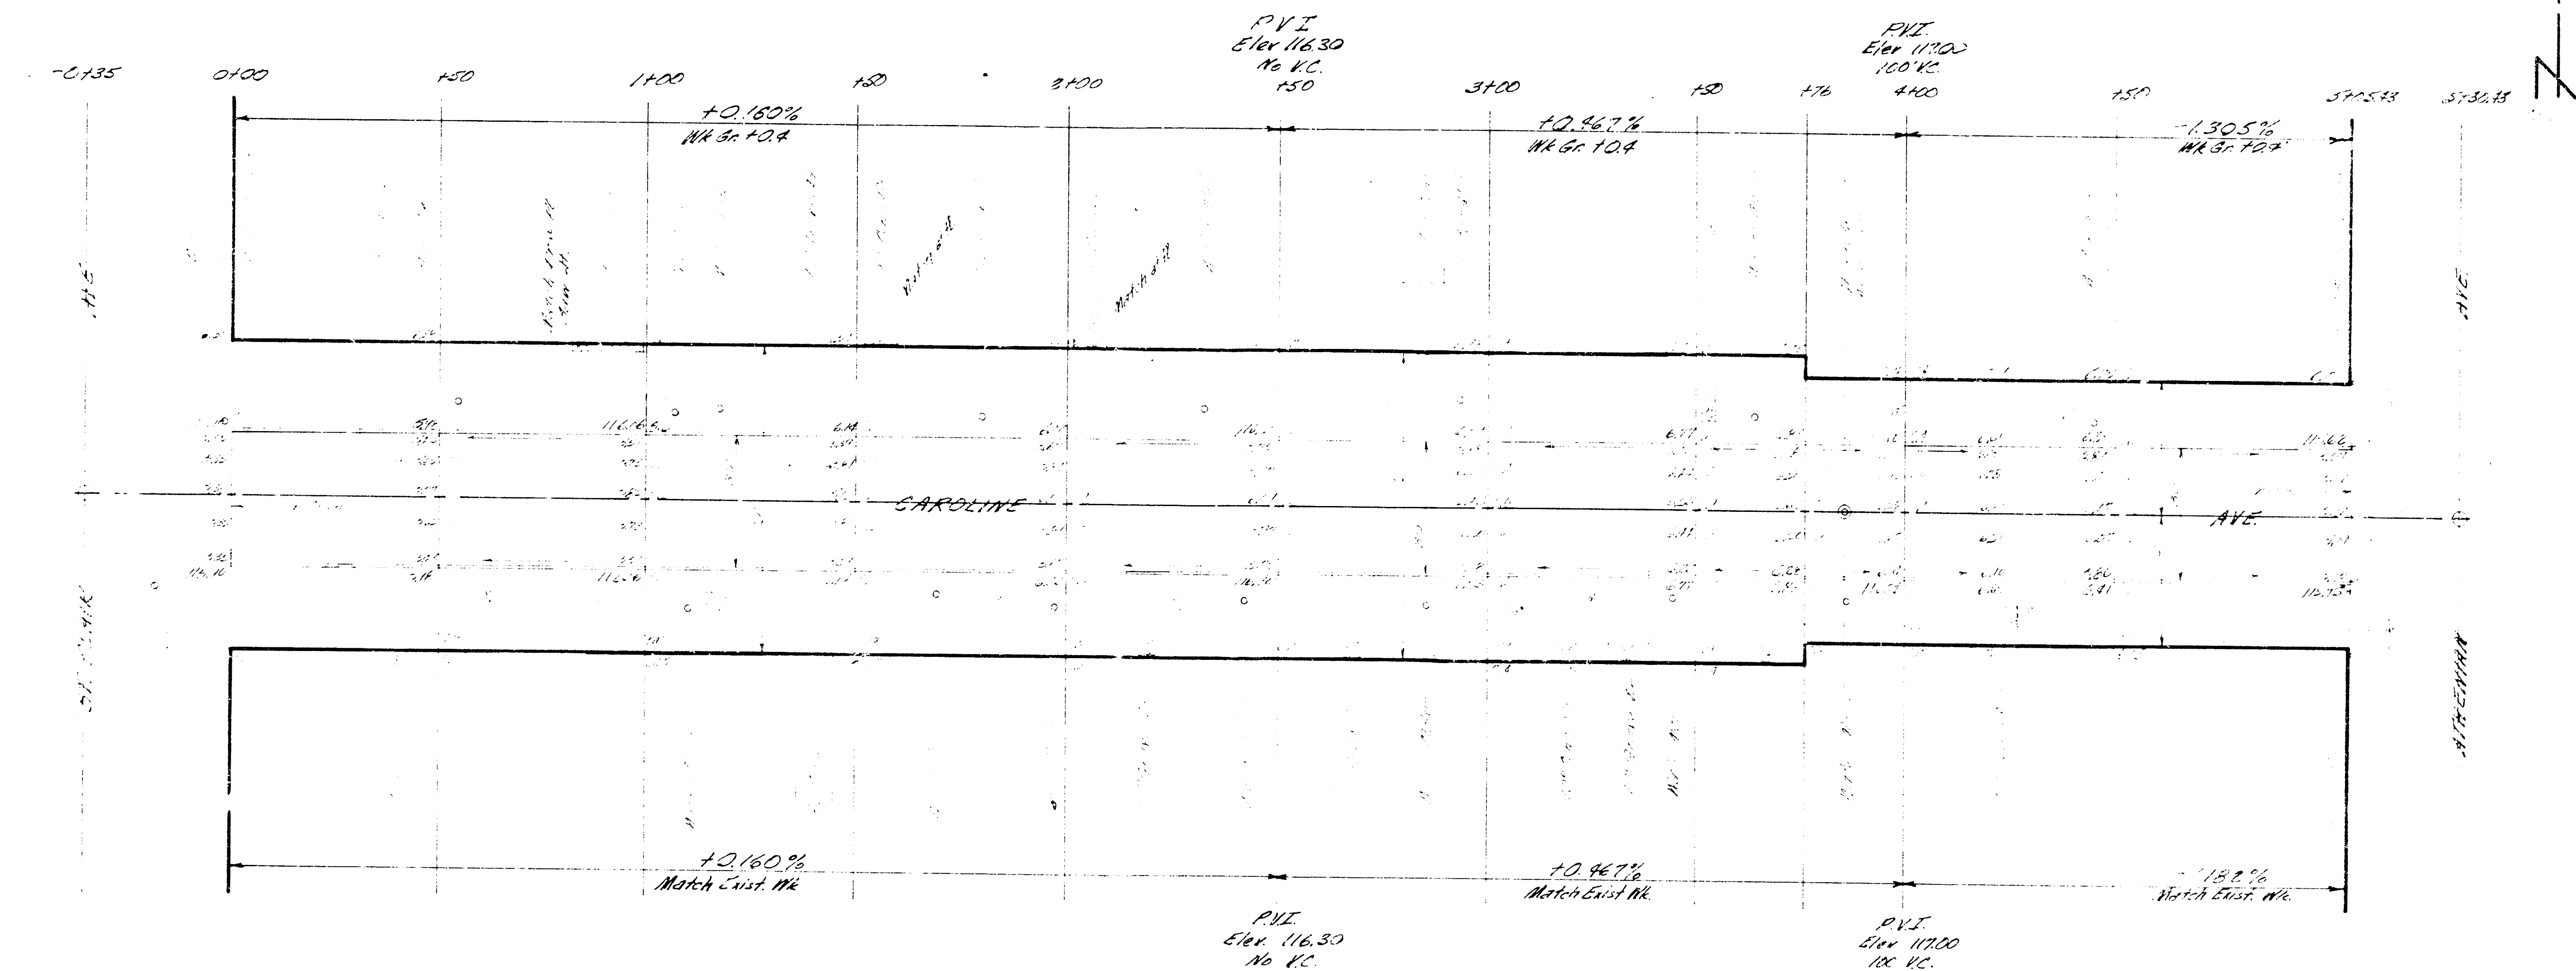

NOTE TO FIELD EXPR.

EXPLANATION
 350.5 CY
 33.0 H.D.
 363.5 C.L. 10.1

CAROLINE AVE
 EL. ST. CLAIR TO W.L. ATHENIAN
 30' CONC. & C.B.
