


E.M. 164.77' R in Ritchie Top Ck East End Radius NE. Zimmerly & Rosalie
 B.M. 154.06' R in Ritchie Top Ck East End Radius SE. Rosalie & Bayley
 Sta. on W. Pl.

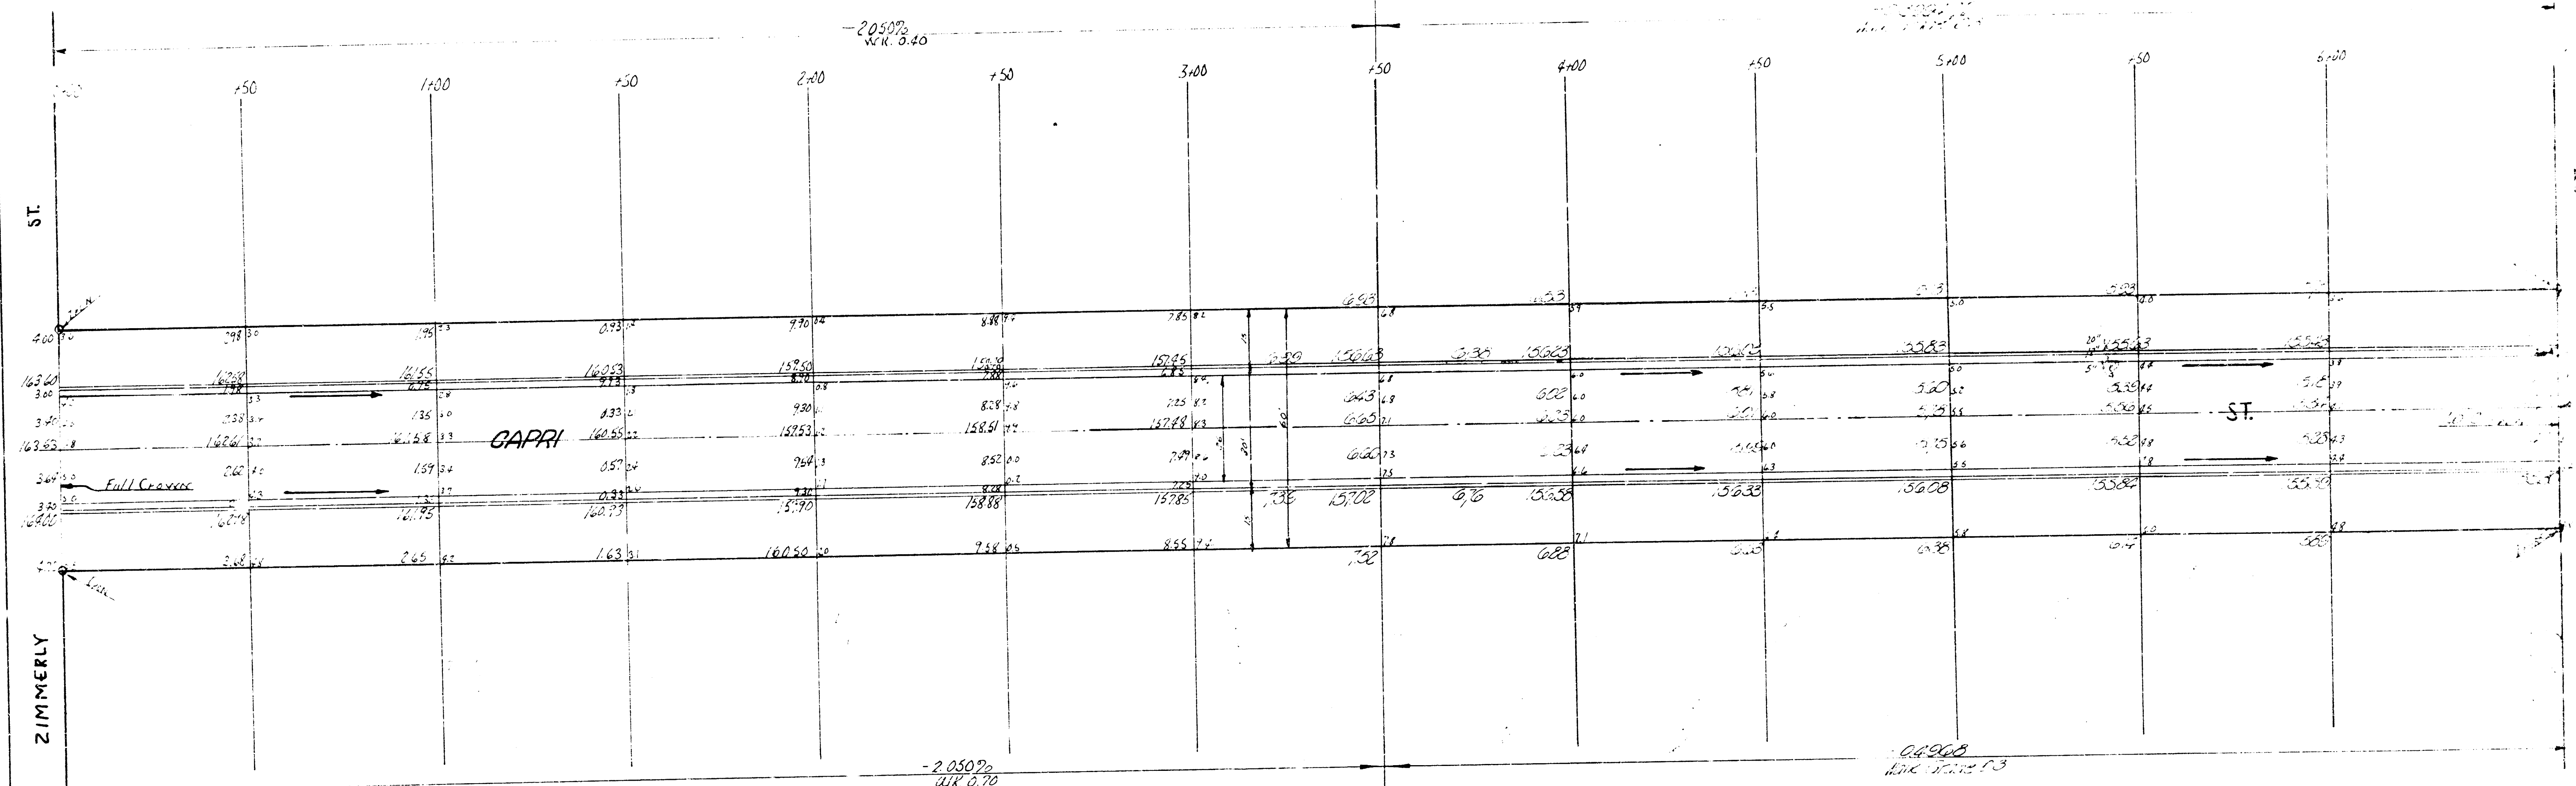

ESTIMATE OF QUANTITIES			
Quantity	Unit	Item	
1901	cu yd	High Conc. Port	
210	cu yd	Comp. Grt. Gravel	
1345	cu yd	Excavation	
4720	cu yd	Base Soil	
85	cu yd	Compacted Fill	

Total Excavation
 Cut 1365.3
 Fill 85.0

CAPRI ST.
 N.L. ZIMMERLY S.L. BAYLEY
 26-2-30-AC
 CITY OF WICHITA, KAN.
 B.E. SMITH CITY ENGINEER
 DATE PRIVATE CONTRACT