

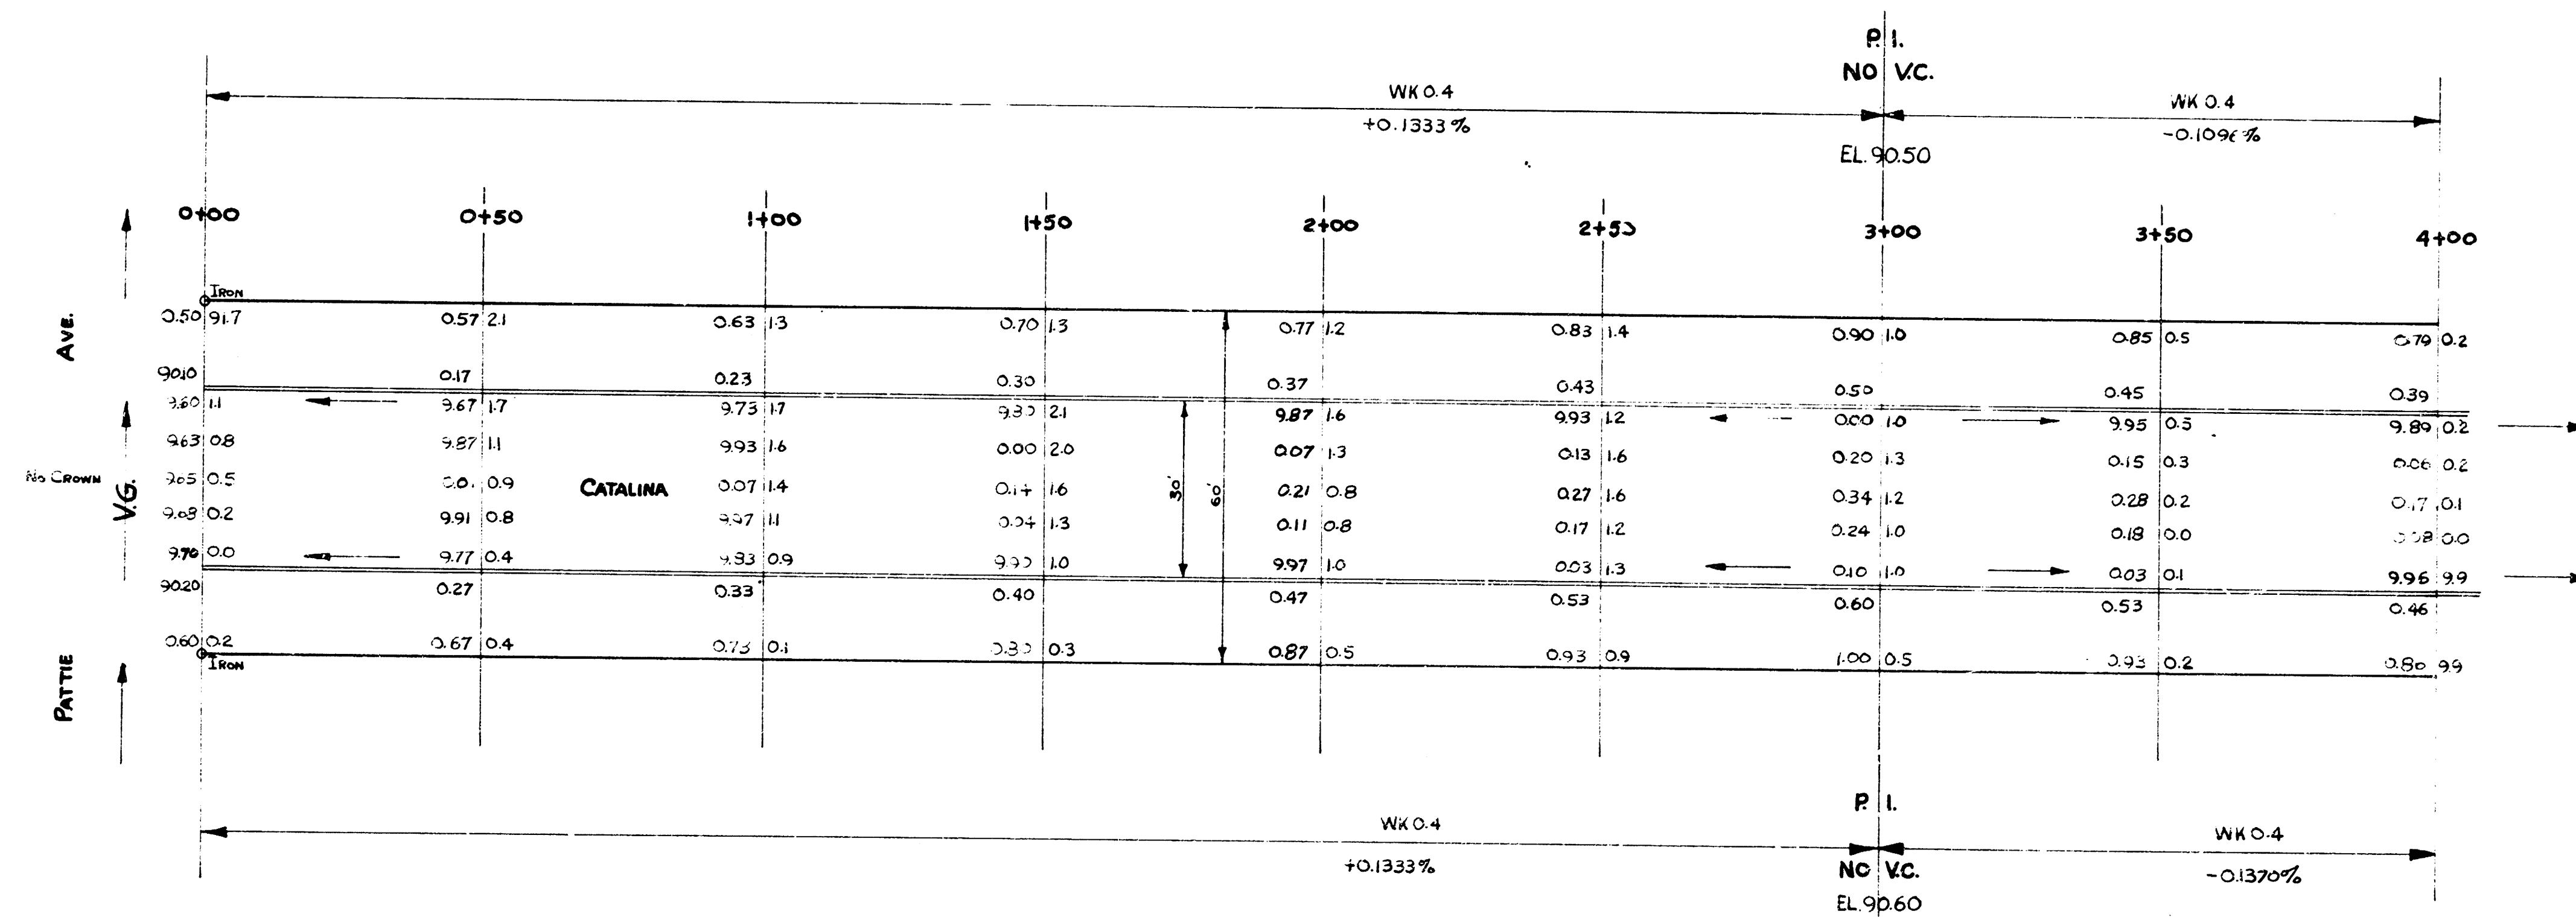


CHAIN E ON N R
 BM 9268 TOP COLLAR ON BILLCOCK FACT OF HOUSE #1308 E ALTUDAS.
 B.M. 9329 BOLT E.S. HACKBERRY TREE E.S. WASHINGTON 20' N OF N.L. HAMILTON.

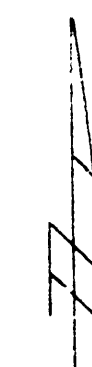

1/2
CATALINA
 EL. PATTIE TO WL VICTORIA
 30' CONC. CB.
 CITY OF WICHITA, KANSAS
 B.E. SMITH CITY ENGINEER
 Aug. 1954 Proj. No. C14-89

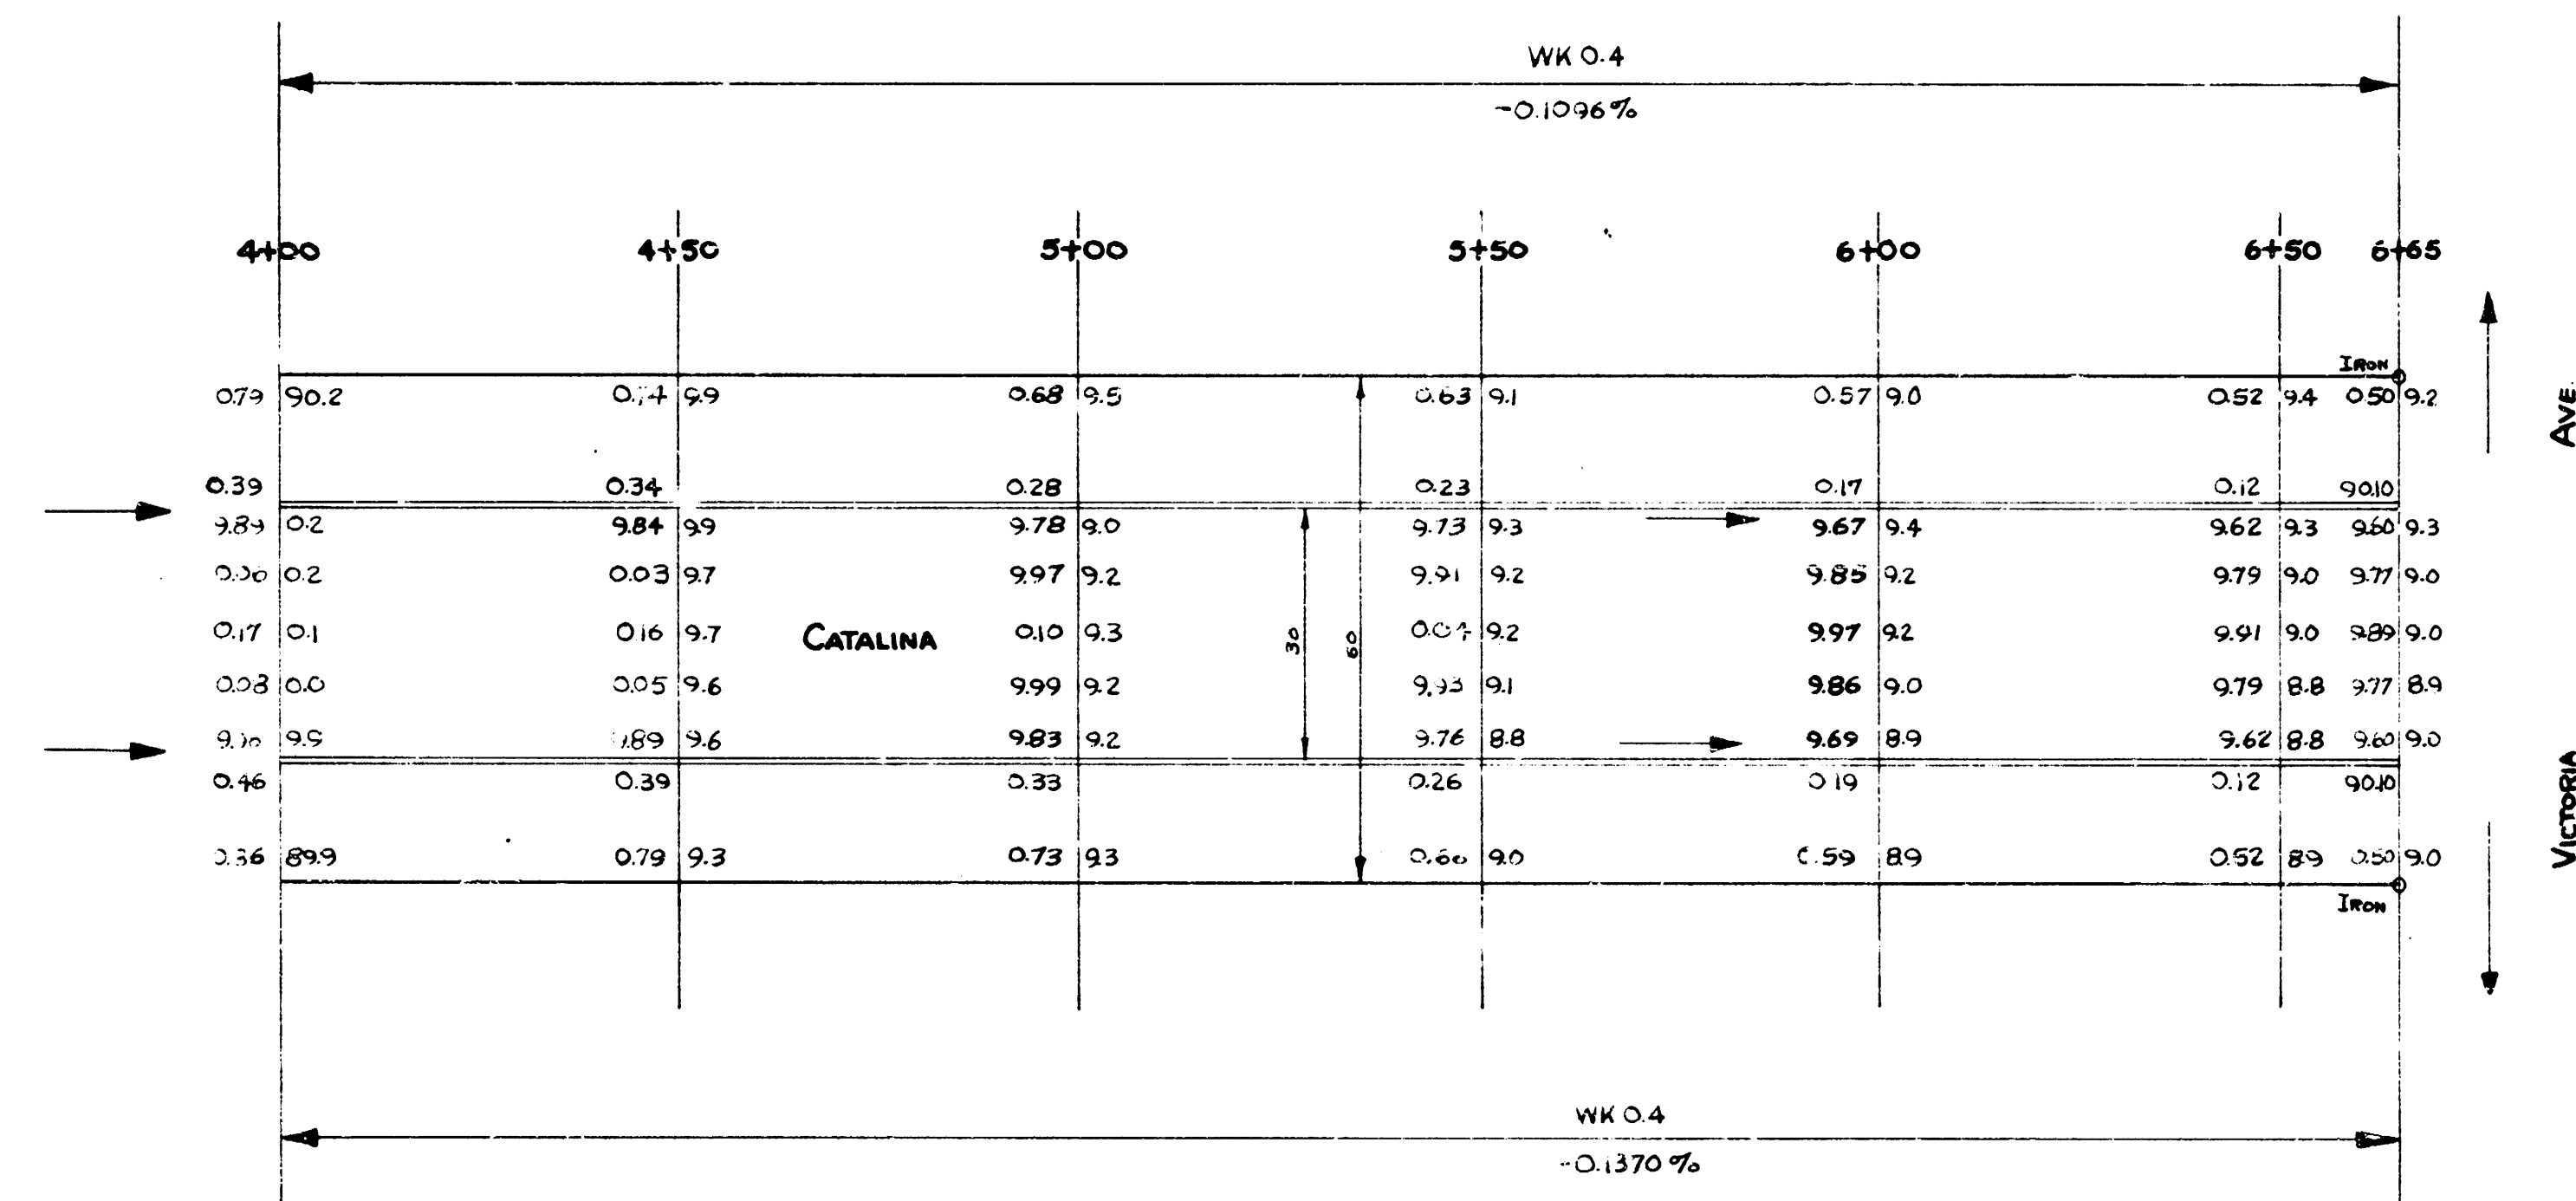

12

CATALINA

Proj. No. C 14-89