



B.M. 17338 - Spike in RR 3.61 Cor. Gouverneur & Lincoln

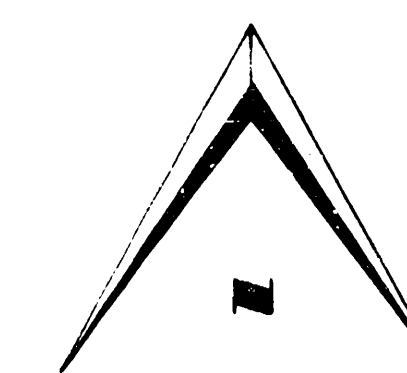

Scale: 1"=20'

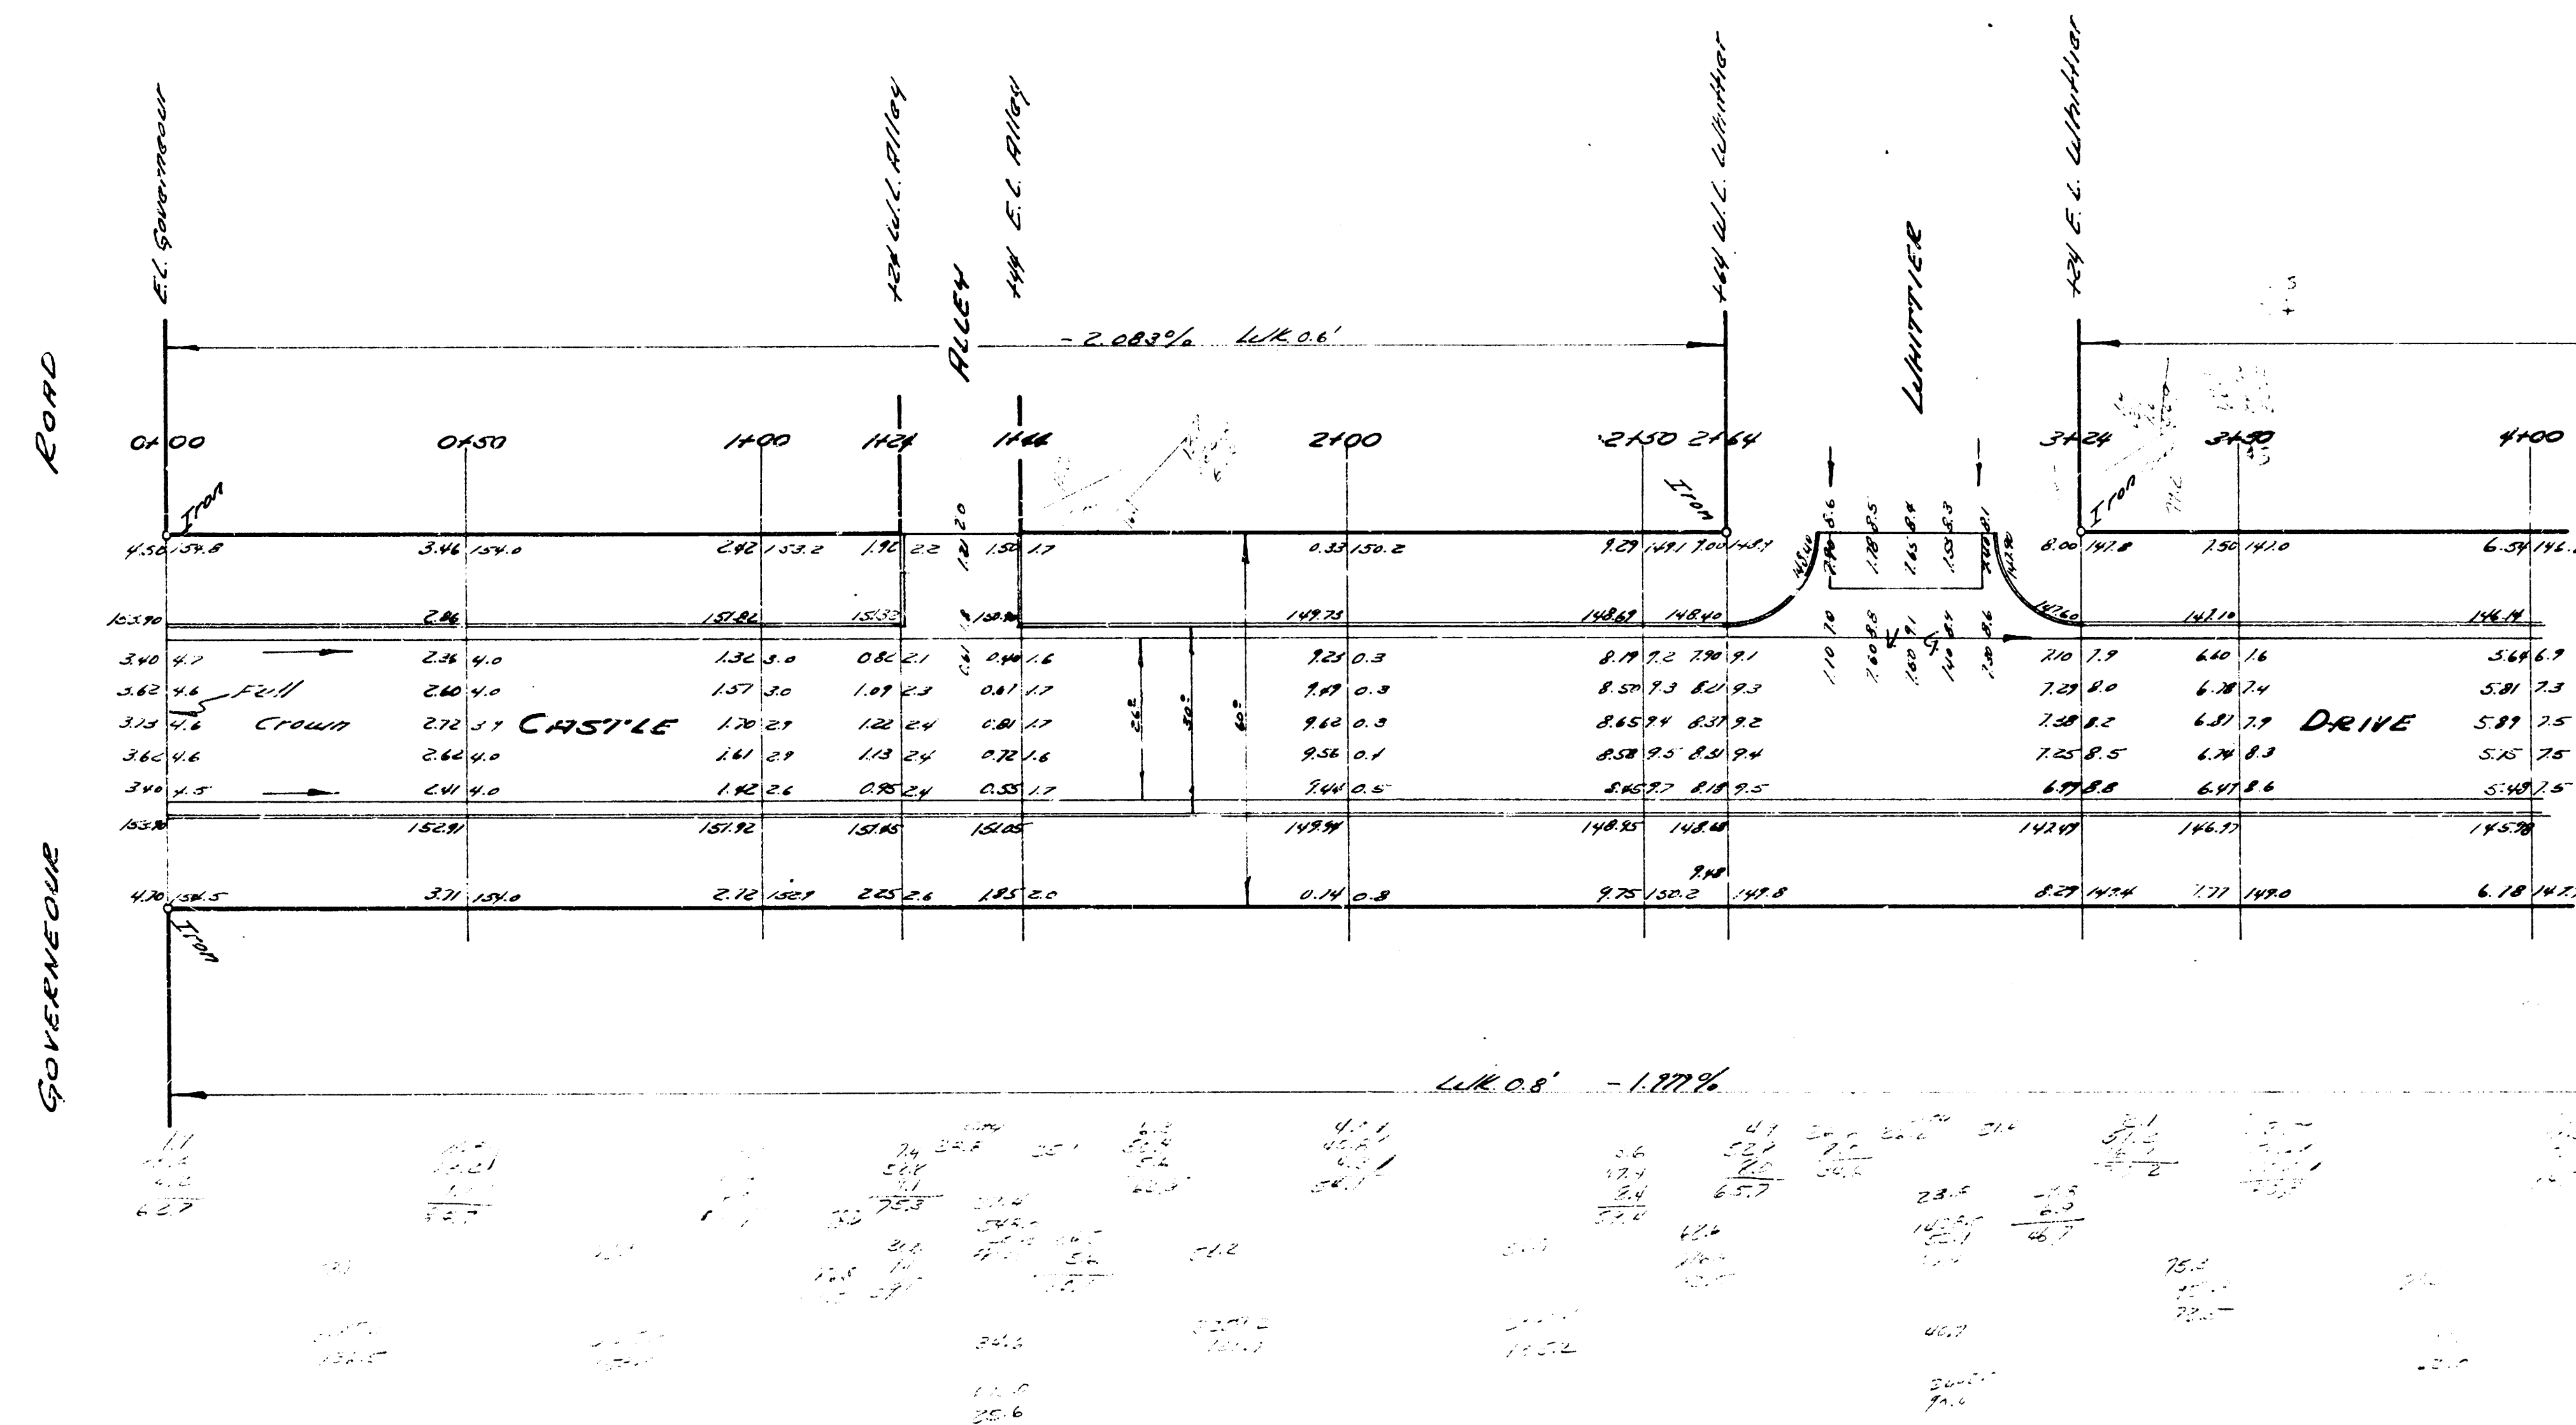

NOTE - Chaining E. on S.R.



CASTLE DRIVE
E.L. GOVERNEUR TO L.H. HENRI
26-2-30 A.C.

City of Wichita, Kans.
B.E. Smith City Engineer
Aug. 1953 Proj. No. C13-52

