

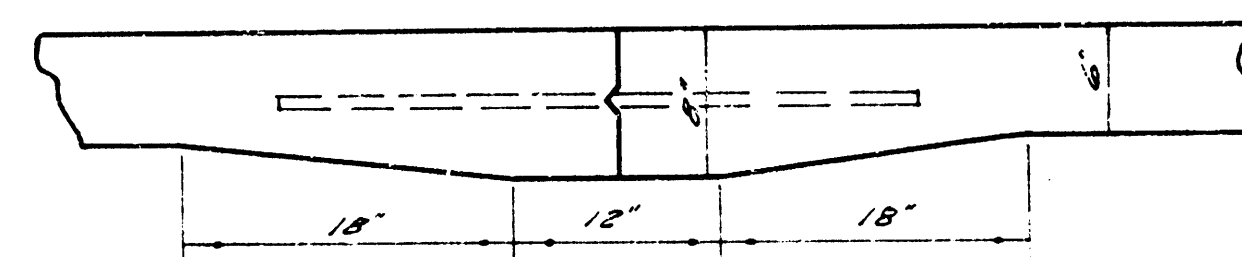
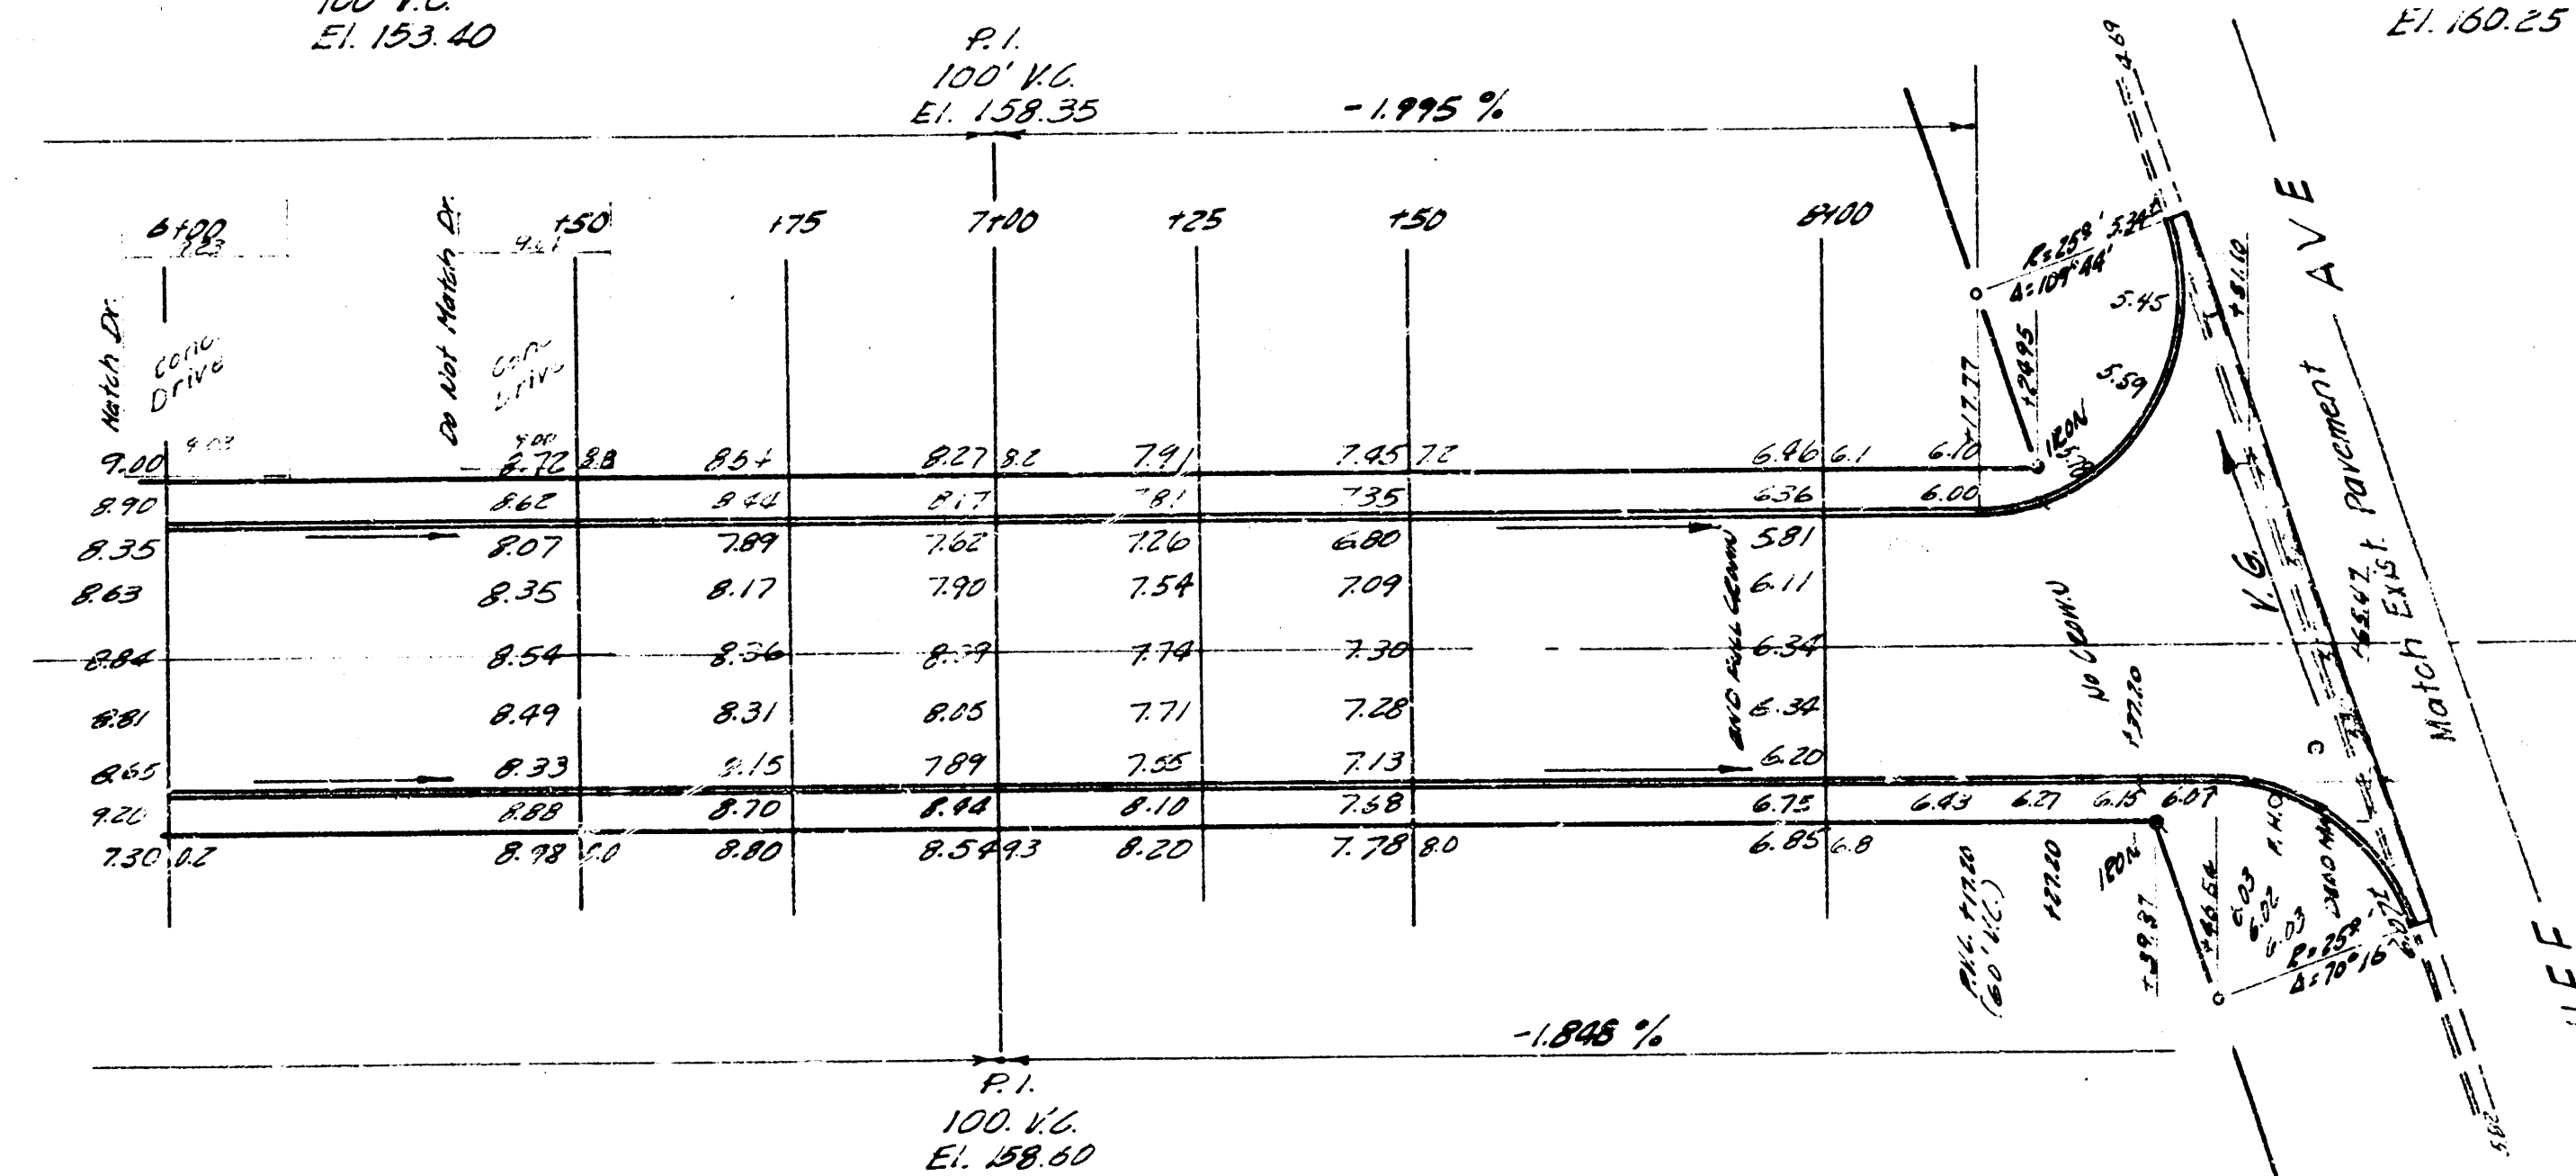


B.M. 155.35 Step Bench W.S.H.P. 1st N of Charron Lane W.S. Bluff
 B.M. 155.17 "T" in Troy Fire Plug SW 28th & Bluff

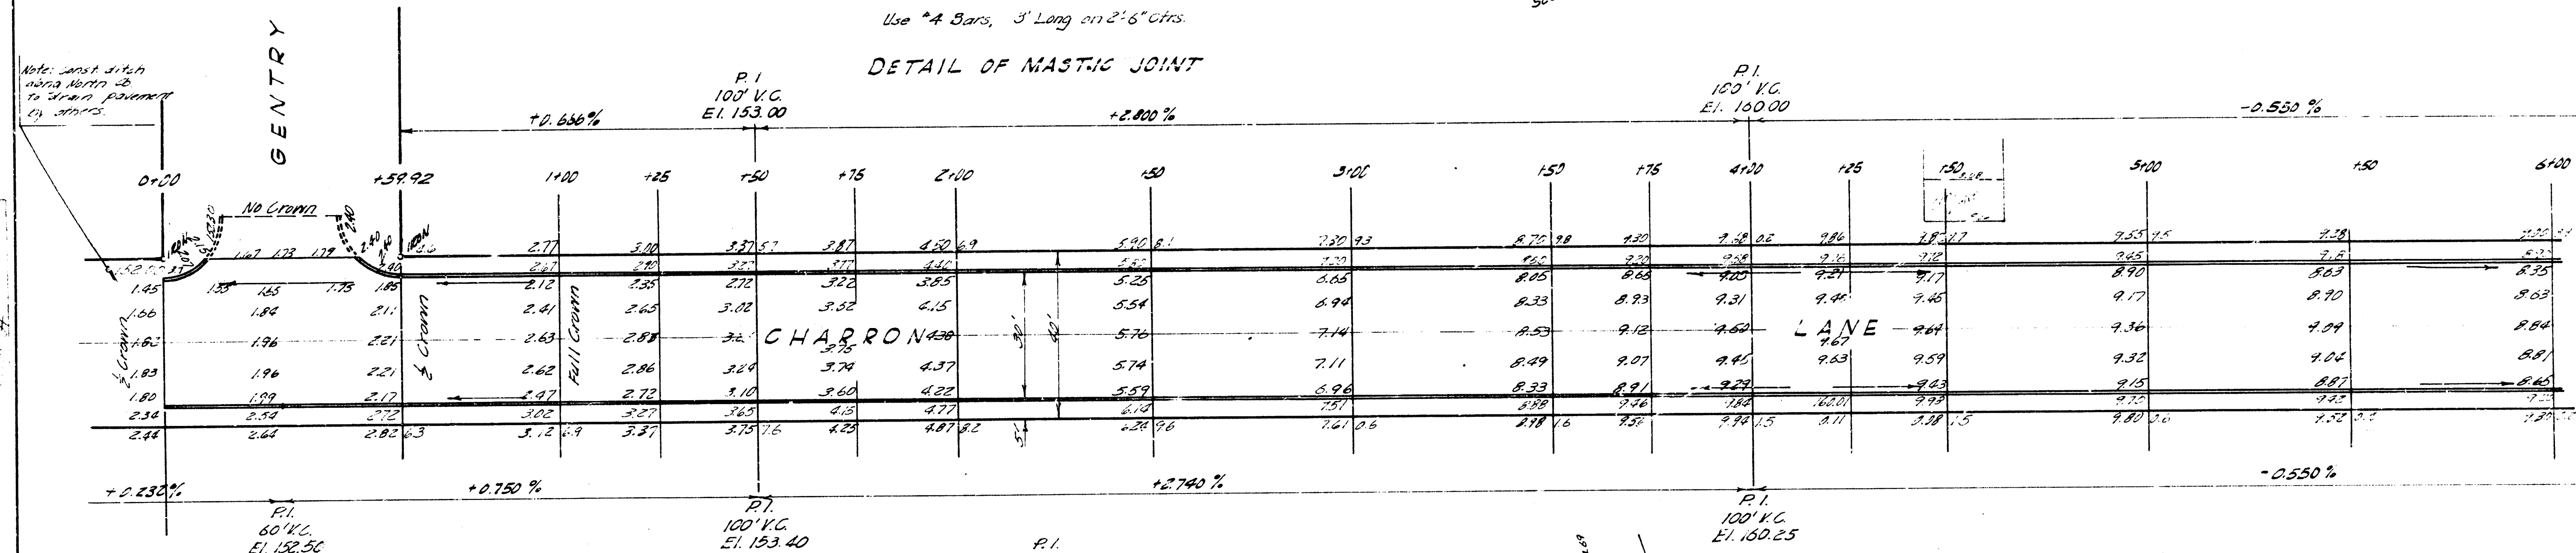

Use #4 Bars, 3' Long on 2' 6" Ctrs.

DETAIL OF MASTIC JOINT

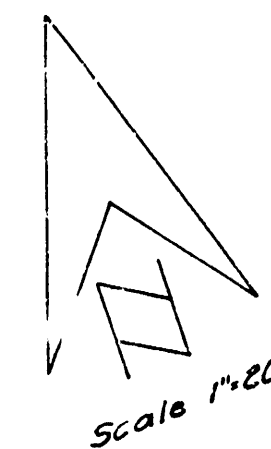

EARTHWORK QUANTITIES
 EXCAVATION 28.8 CY
 FILL 27.15 CY

CHARRON LANE
 W.L. GENTRY TO W.L. BLUFF
 30' CONC. C.B.
 B. E. SMITH CITY ENGINEER
 PROJ. NO. C14-121



1/3