


B.M. 10805 Iron EL Chautauqua - NL Funston

B.M. 10621 Iron EL Chautauqua - S.L. Osie

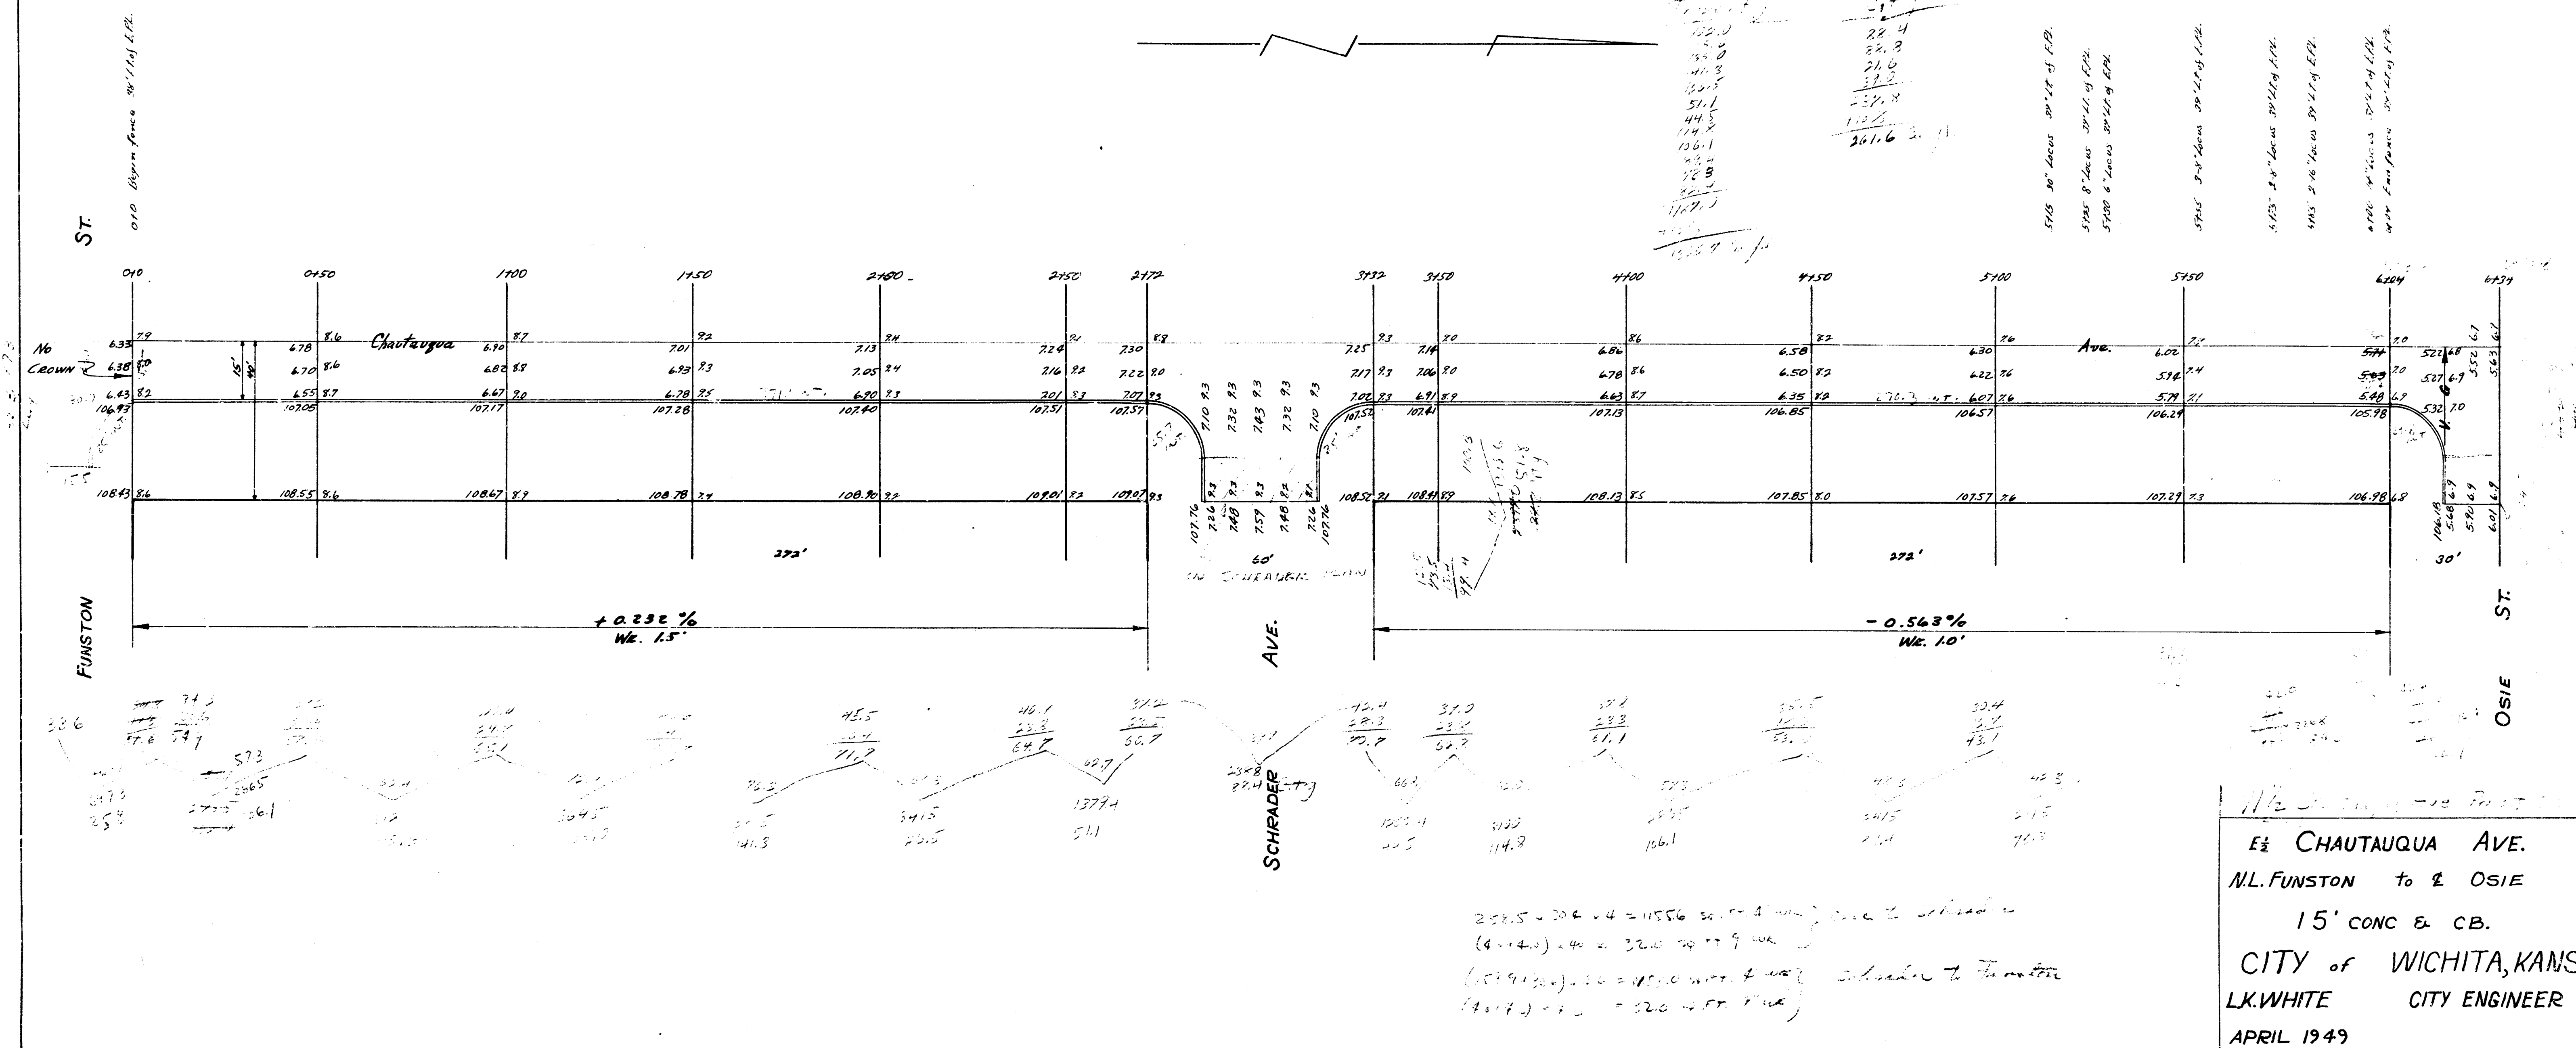

1/2" = 10' - 10' Plan
E² CHAUTAUQUA AVE.
NL FUNSTON to E OSIE
15' CONC & CB.
CITY of WICHITA, KANS.
LK WHITE CITY ENGINEER
APRIL 1949

