


B.M. 98.58 "P" in P.K.S., S.L. CLARK & W. CO. CHAUTAUQUA.  
 B.M. 99.37 "X" CUT TOP S. CO. OF MT. VERNON & W.L. CHAUTAUQUA.  
 STATIONING & BASELINE ON & CHAUTAUQUA.

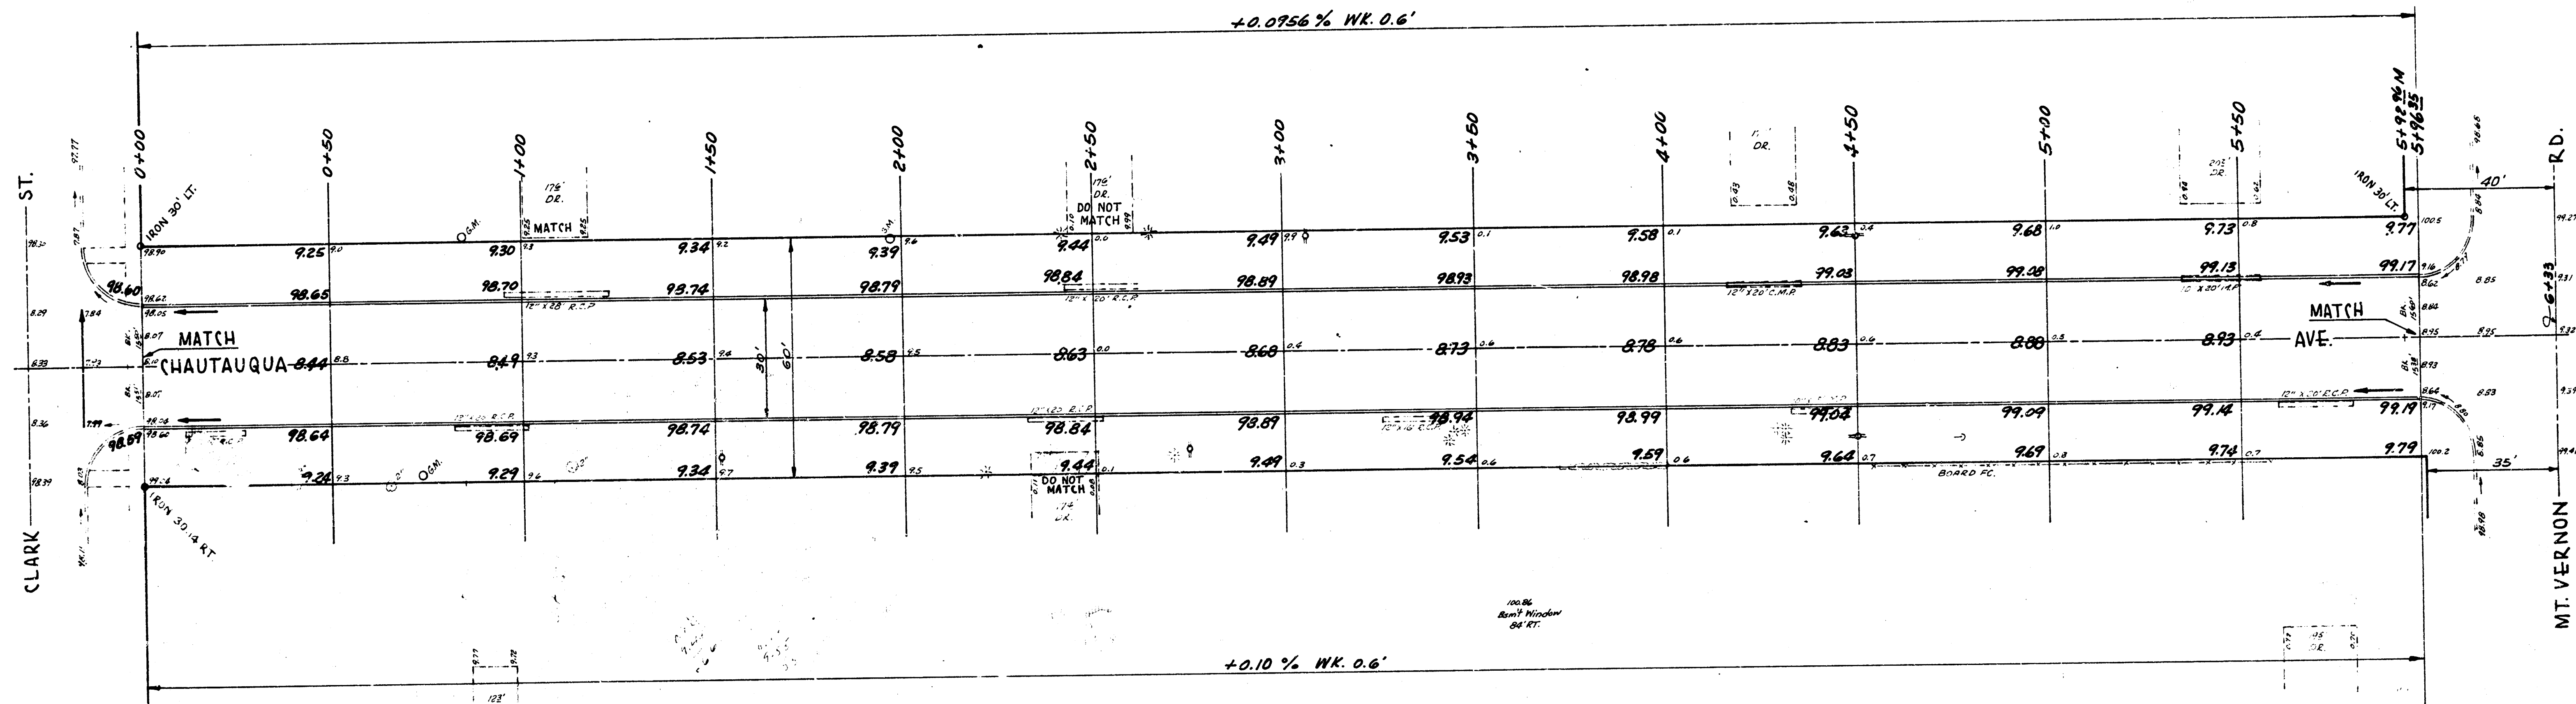

NOTE:  
 All entrance pipes to be disposed of in accordance  
 with instructions of City Dirt Checker.

| EXCAVATION |        |          |         |
|------------|--------|----------|---------|
| PROP.      | 1379.3 | CITY     | 2.0     |
| PLUS 10%   | 1380   | PLUS 10% | .2      |
| TOTAL      | 1517.3 | TOTAL    | 2.2 CY. |

CHAUTAUQUA  
 N.L. CLARK — S.L. MT. VERNON  
 30' CONC. & CB.  
 CITY OF WICHITA, KANSAS.  
 B.E. SMITH CITY ENGINEER  
 JUNE 1958 PROJ. NO. C18-1

