


B.M. 13892 S.W. COR. CONC. PORCH 2922 MOSSMAN
 B.M. 14212 N.E. COR. CONC. PORCH NO. 153 N. CHAUTAUQUA
 B.M. 13656 N.W. COR. MOSSMAN S.W. 1/4 SEC. 10 CHAUTAUQUA
 B.M. 13698 S. C.B.

103.1
 52.2
 3.3
 2.1
 13.5
 91.5
 134.6
 279.0
 +10.0%
 437.8 cu yd

47.1
 22.8
 18.9
 14.2
 2.1
 61.9
 22.2
 277.2
 +10.0%
 326.9 cu yd

22.8 cu yd 49.1 cu yd
 61.6 1300
 3.5
 84.4
 27.9 16.0
 18.9 cu yd 309.6
 10.5
 26.2
 36.7

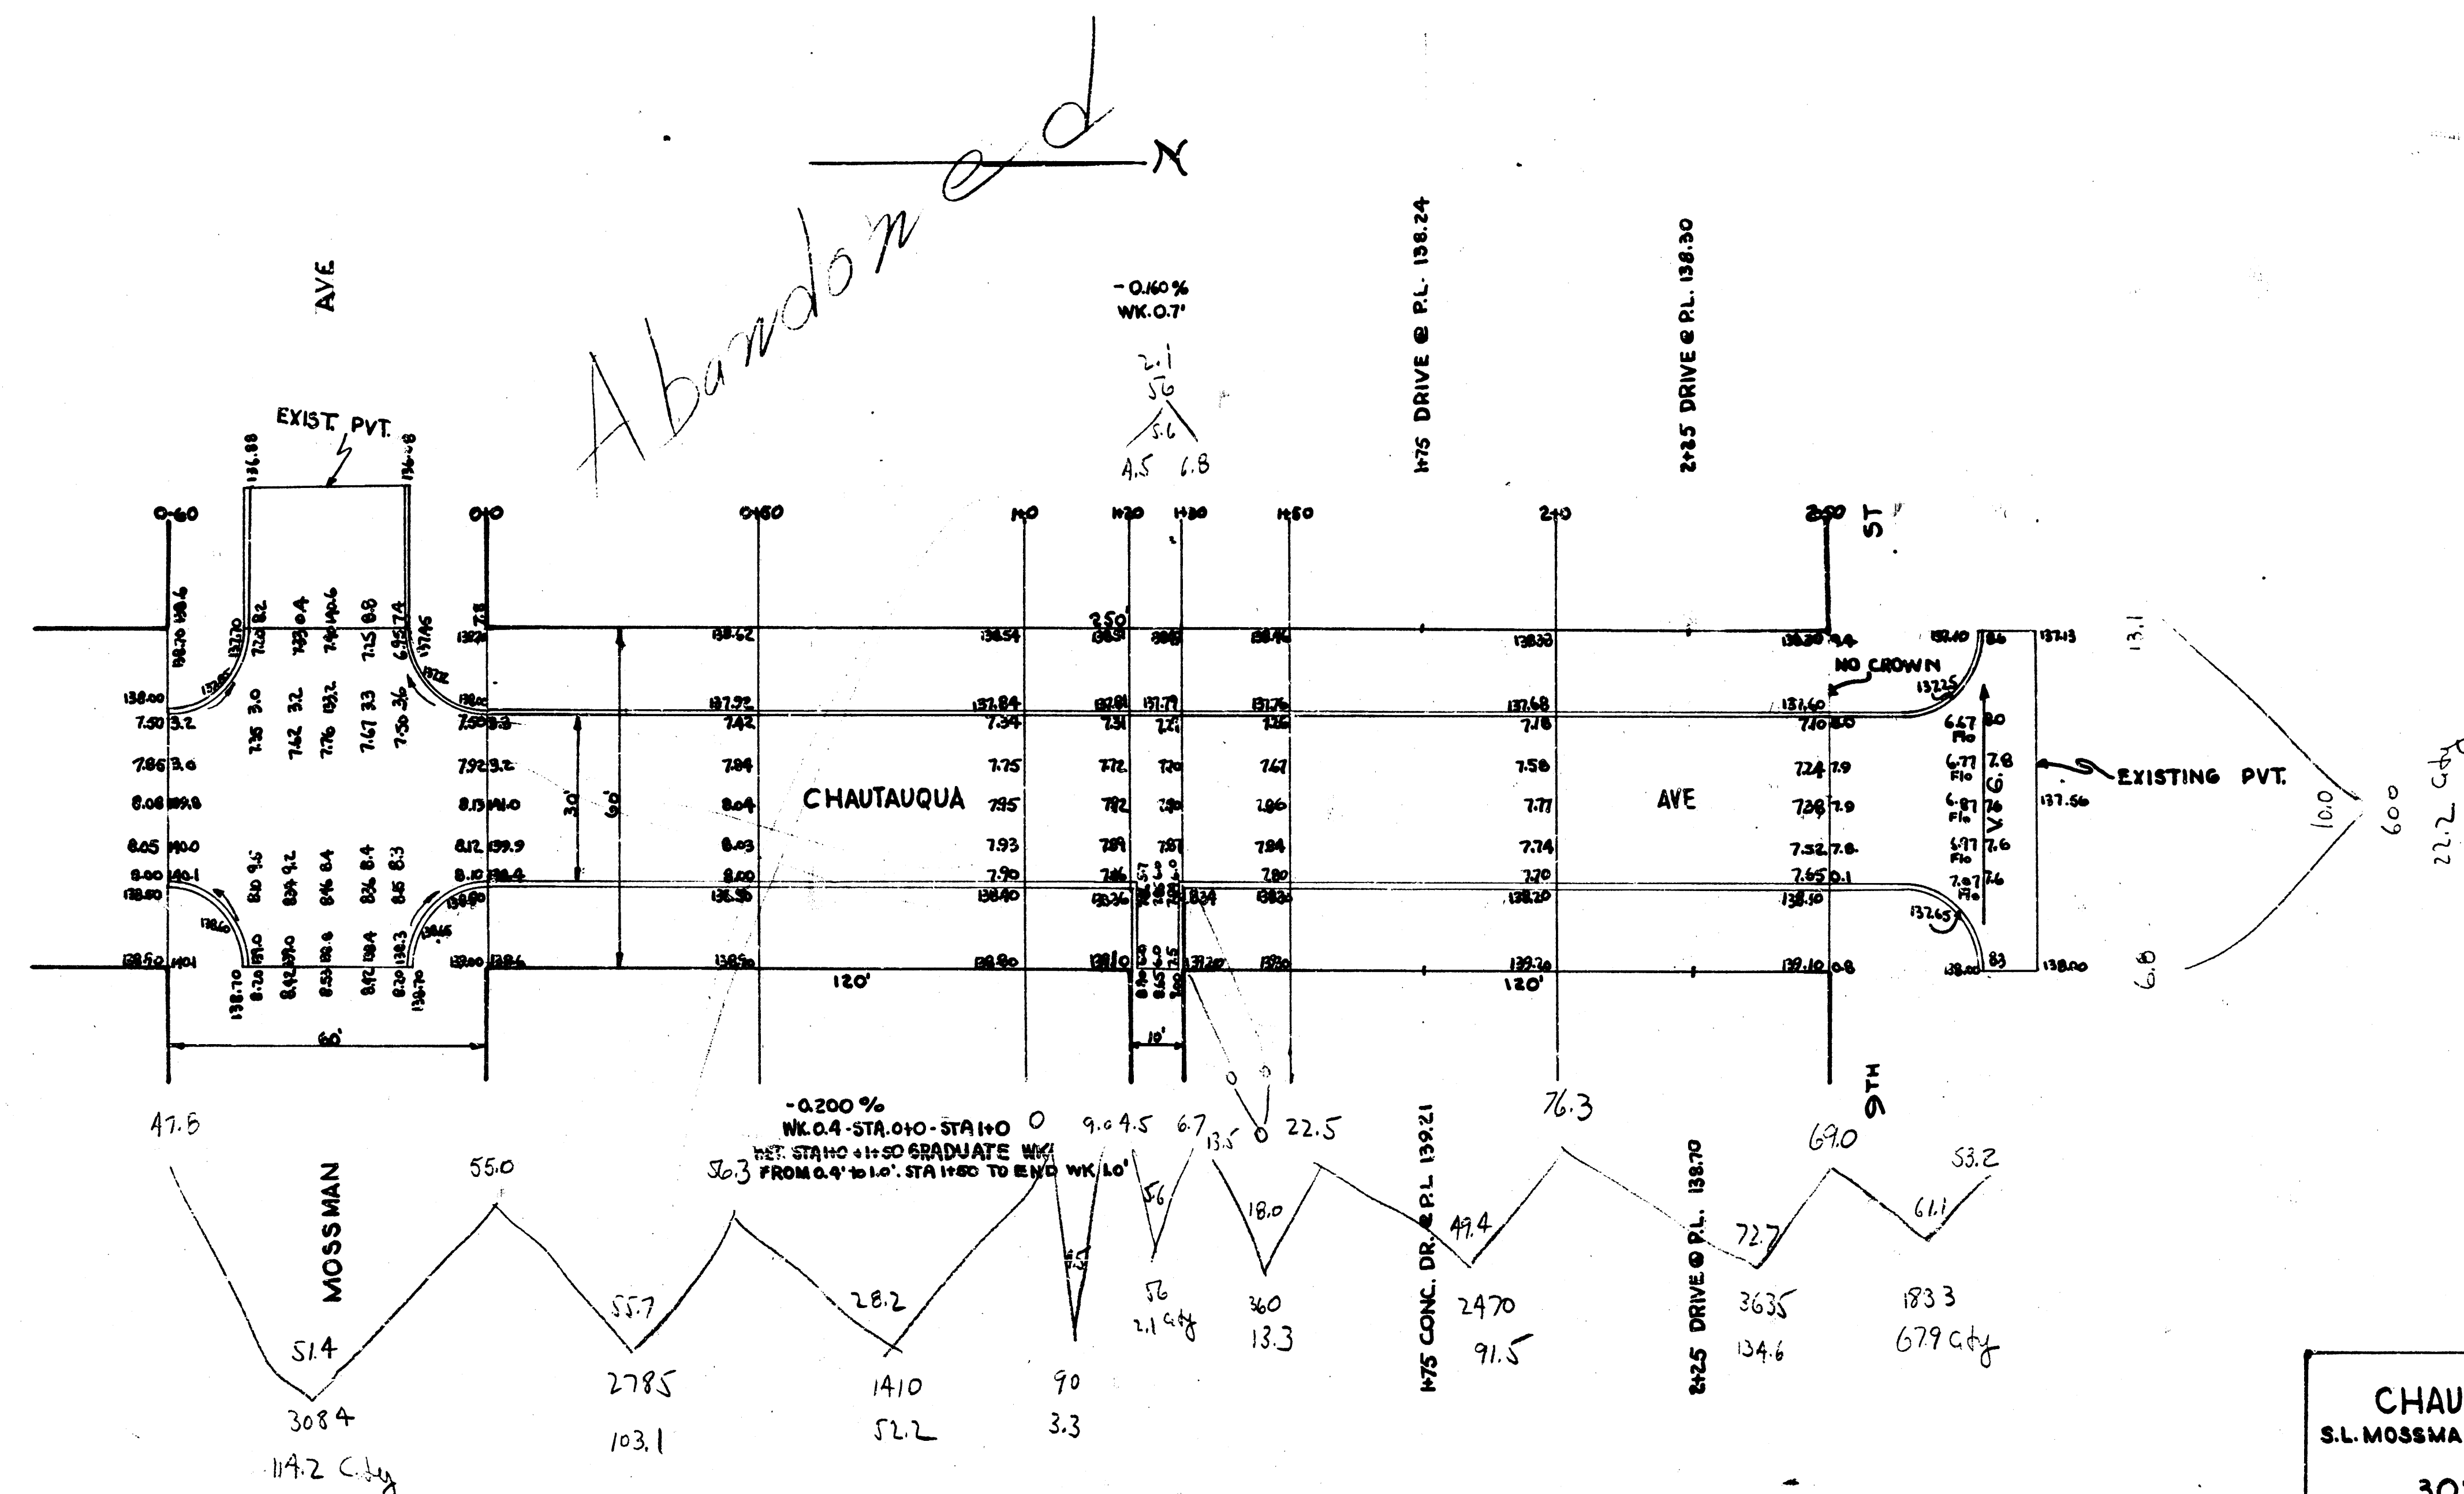

CHAUTAUQUA AVE
 S.L. MOSSMAN TO S.L. 9TH
 30' CONC. & CB
 CITY OF WICHITA, KANSAS
 L.K. WHITE CITY ENGINEER
 MARCH 1947

4 14 4 3