


B.M. 152.83 SEC. COR. FOR H.W. # 2268 N Vol. 14, 14  
 B.M. 168.59 20' SPIKE W. 3' R.P. EL CHAUTAUQUA, NL 22ND

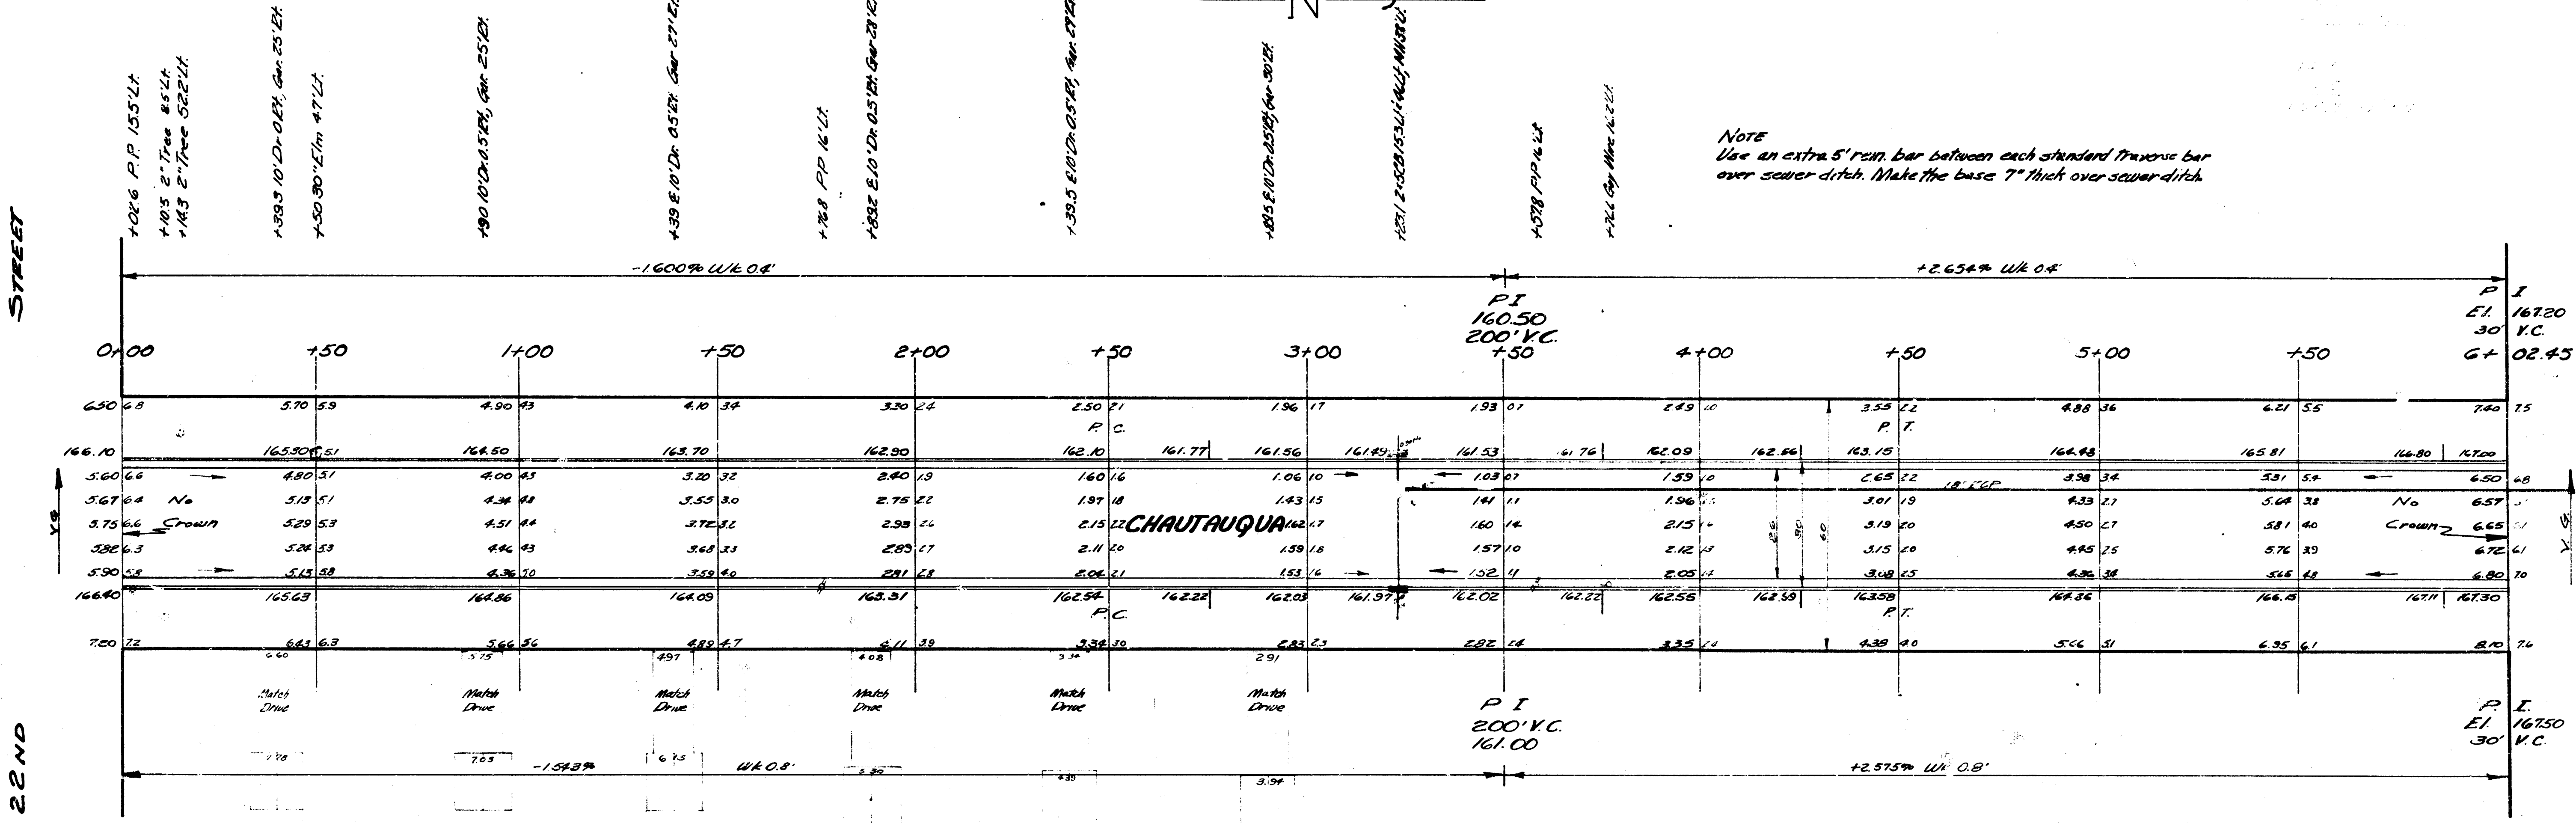

PLAN  
 1/4" = 10' HORIZ.  
 1/4" = 10' VERT.

**CHAUTAUQUA**  
 NL 22ND TO SL 23RD  
 26-2-30 A.C.  
 CITY OF WICHITA  
 BESMITH CITY ENGINEER  
 SEPT 1953 PROJ. NO. C13-67



STREET 1+310 5' W. 1/4' 30' 1/4'  
 1408 24' 31' 1/4' 30' 1/4'  
 1435 1/4' 30' 1/4' 30' 1/4'

23RD