


McG-3

BM 160.32 "G" in Globe S. end of Rod SE. Cor. Christine & Morris
BM 161.64 "NW" cor. conc. 2nd step, Nos. *702

Elevation	Property
179.6	
232.6	
234.6	
233.3	
230.0	
195.0	
192.0	
190.6	
184.3	
177.7	
155.3	
134.9	
2082.3	
233.5	
2510.5 cu yds.	

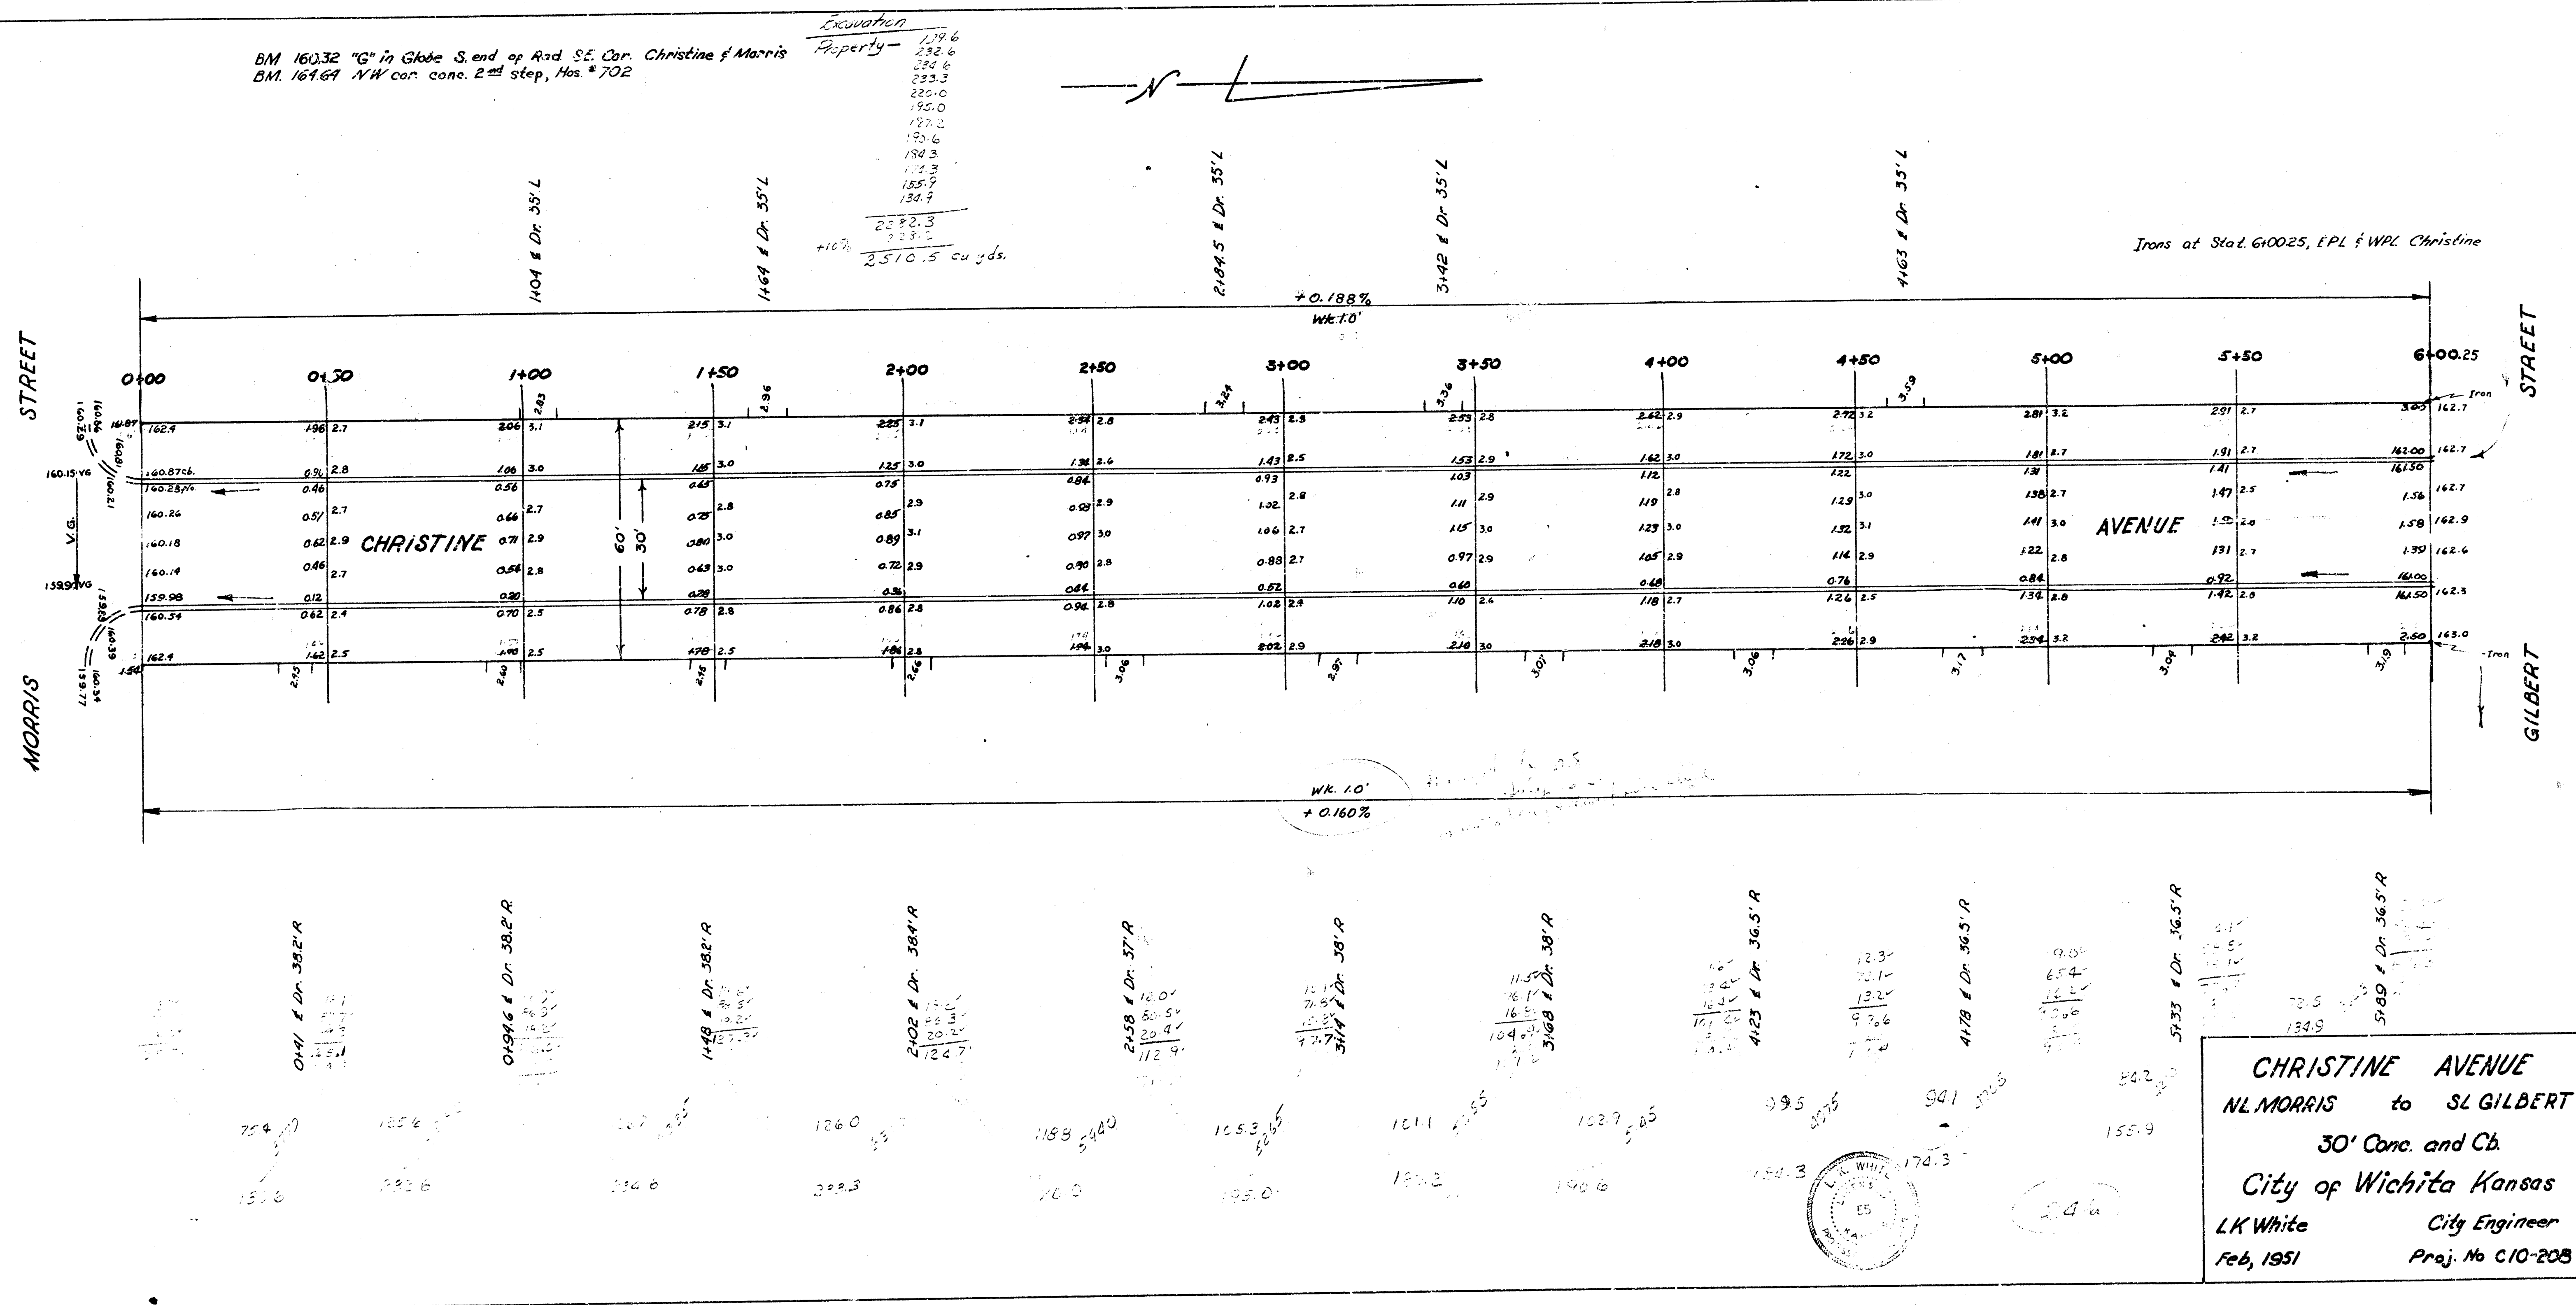


CHRISTINE AVENUE
NL MORRIS to SL GILBERT
30' Conc. and Ch.
City of Wichita Kansas
L.K. White City Engineer
Feb, 1951 Proj. No C10-208

Property
 74.1
 133.1
 186.4
 36.3
 95.1
 192.6
 73.2
 234.8
 231.1
 229.6
 234.1
 237.8
 133.5
 2238.7
 +1093
 2467.6 cu yds.

City
 26.0
 30.6
 7.4
 +1090
 513 cu yds.

N

B.M. 160.32 ~ 8" in Globe. Set radius S.E. corner Christine & Morris
 B.M. 160.11 ~ N.W. corner conc. path, No. S.E. corner Lincoln & Christine.

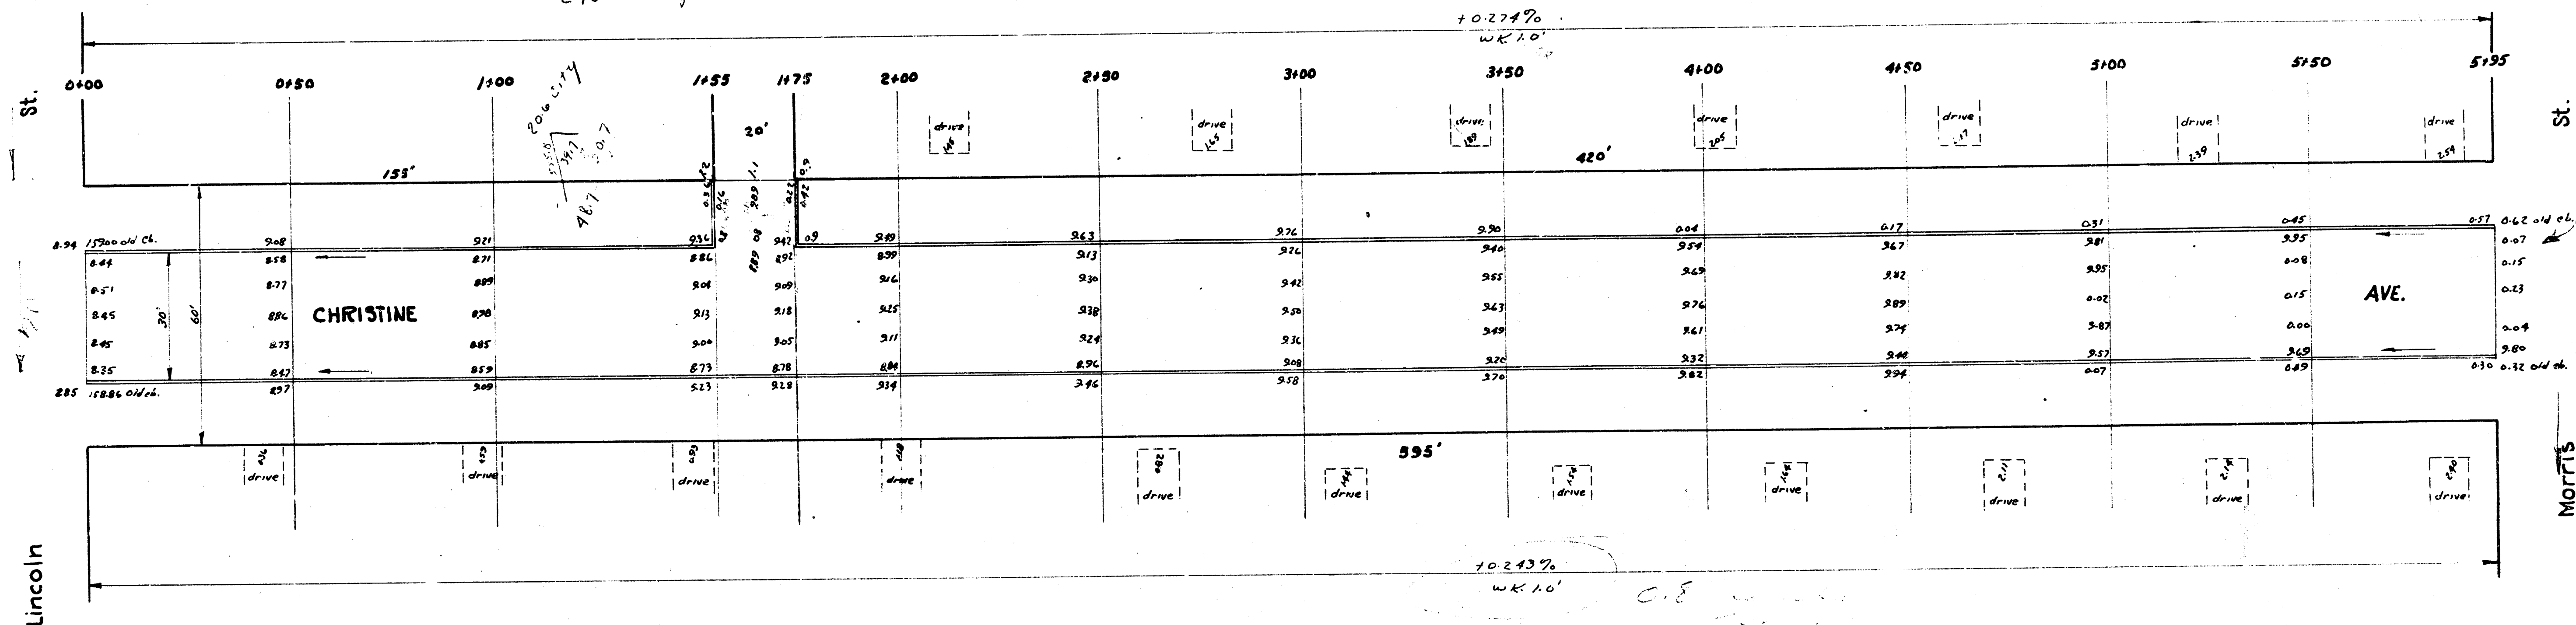

CHRISTINE AVE.

S.L. Morris to N.L. Lincoln

30' Conc. & Cb.

CITY OF WICHITA, KANSAS

L. K. WHITE CITY ENGINEER

DEC. 1950, PROJ. NO. C10-168

