


B.M. 'C' IN CARTER H.C.B. CLARK, W. TOPEKA'S FRONT OF WK. ELEV. 100.00
B.M. IRON IN THIMBLE E. TOPEKA, N.C.B. LINE CLARK ELEV. 99.83

STA. ON E

B.M. 'G' IN GLOBE W.S. INTERSECTION, N.W. EMPORIA & CLARK ELEV. 101.15

SCALE 1"=20'

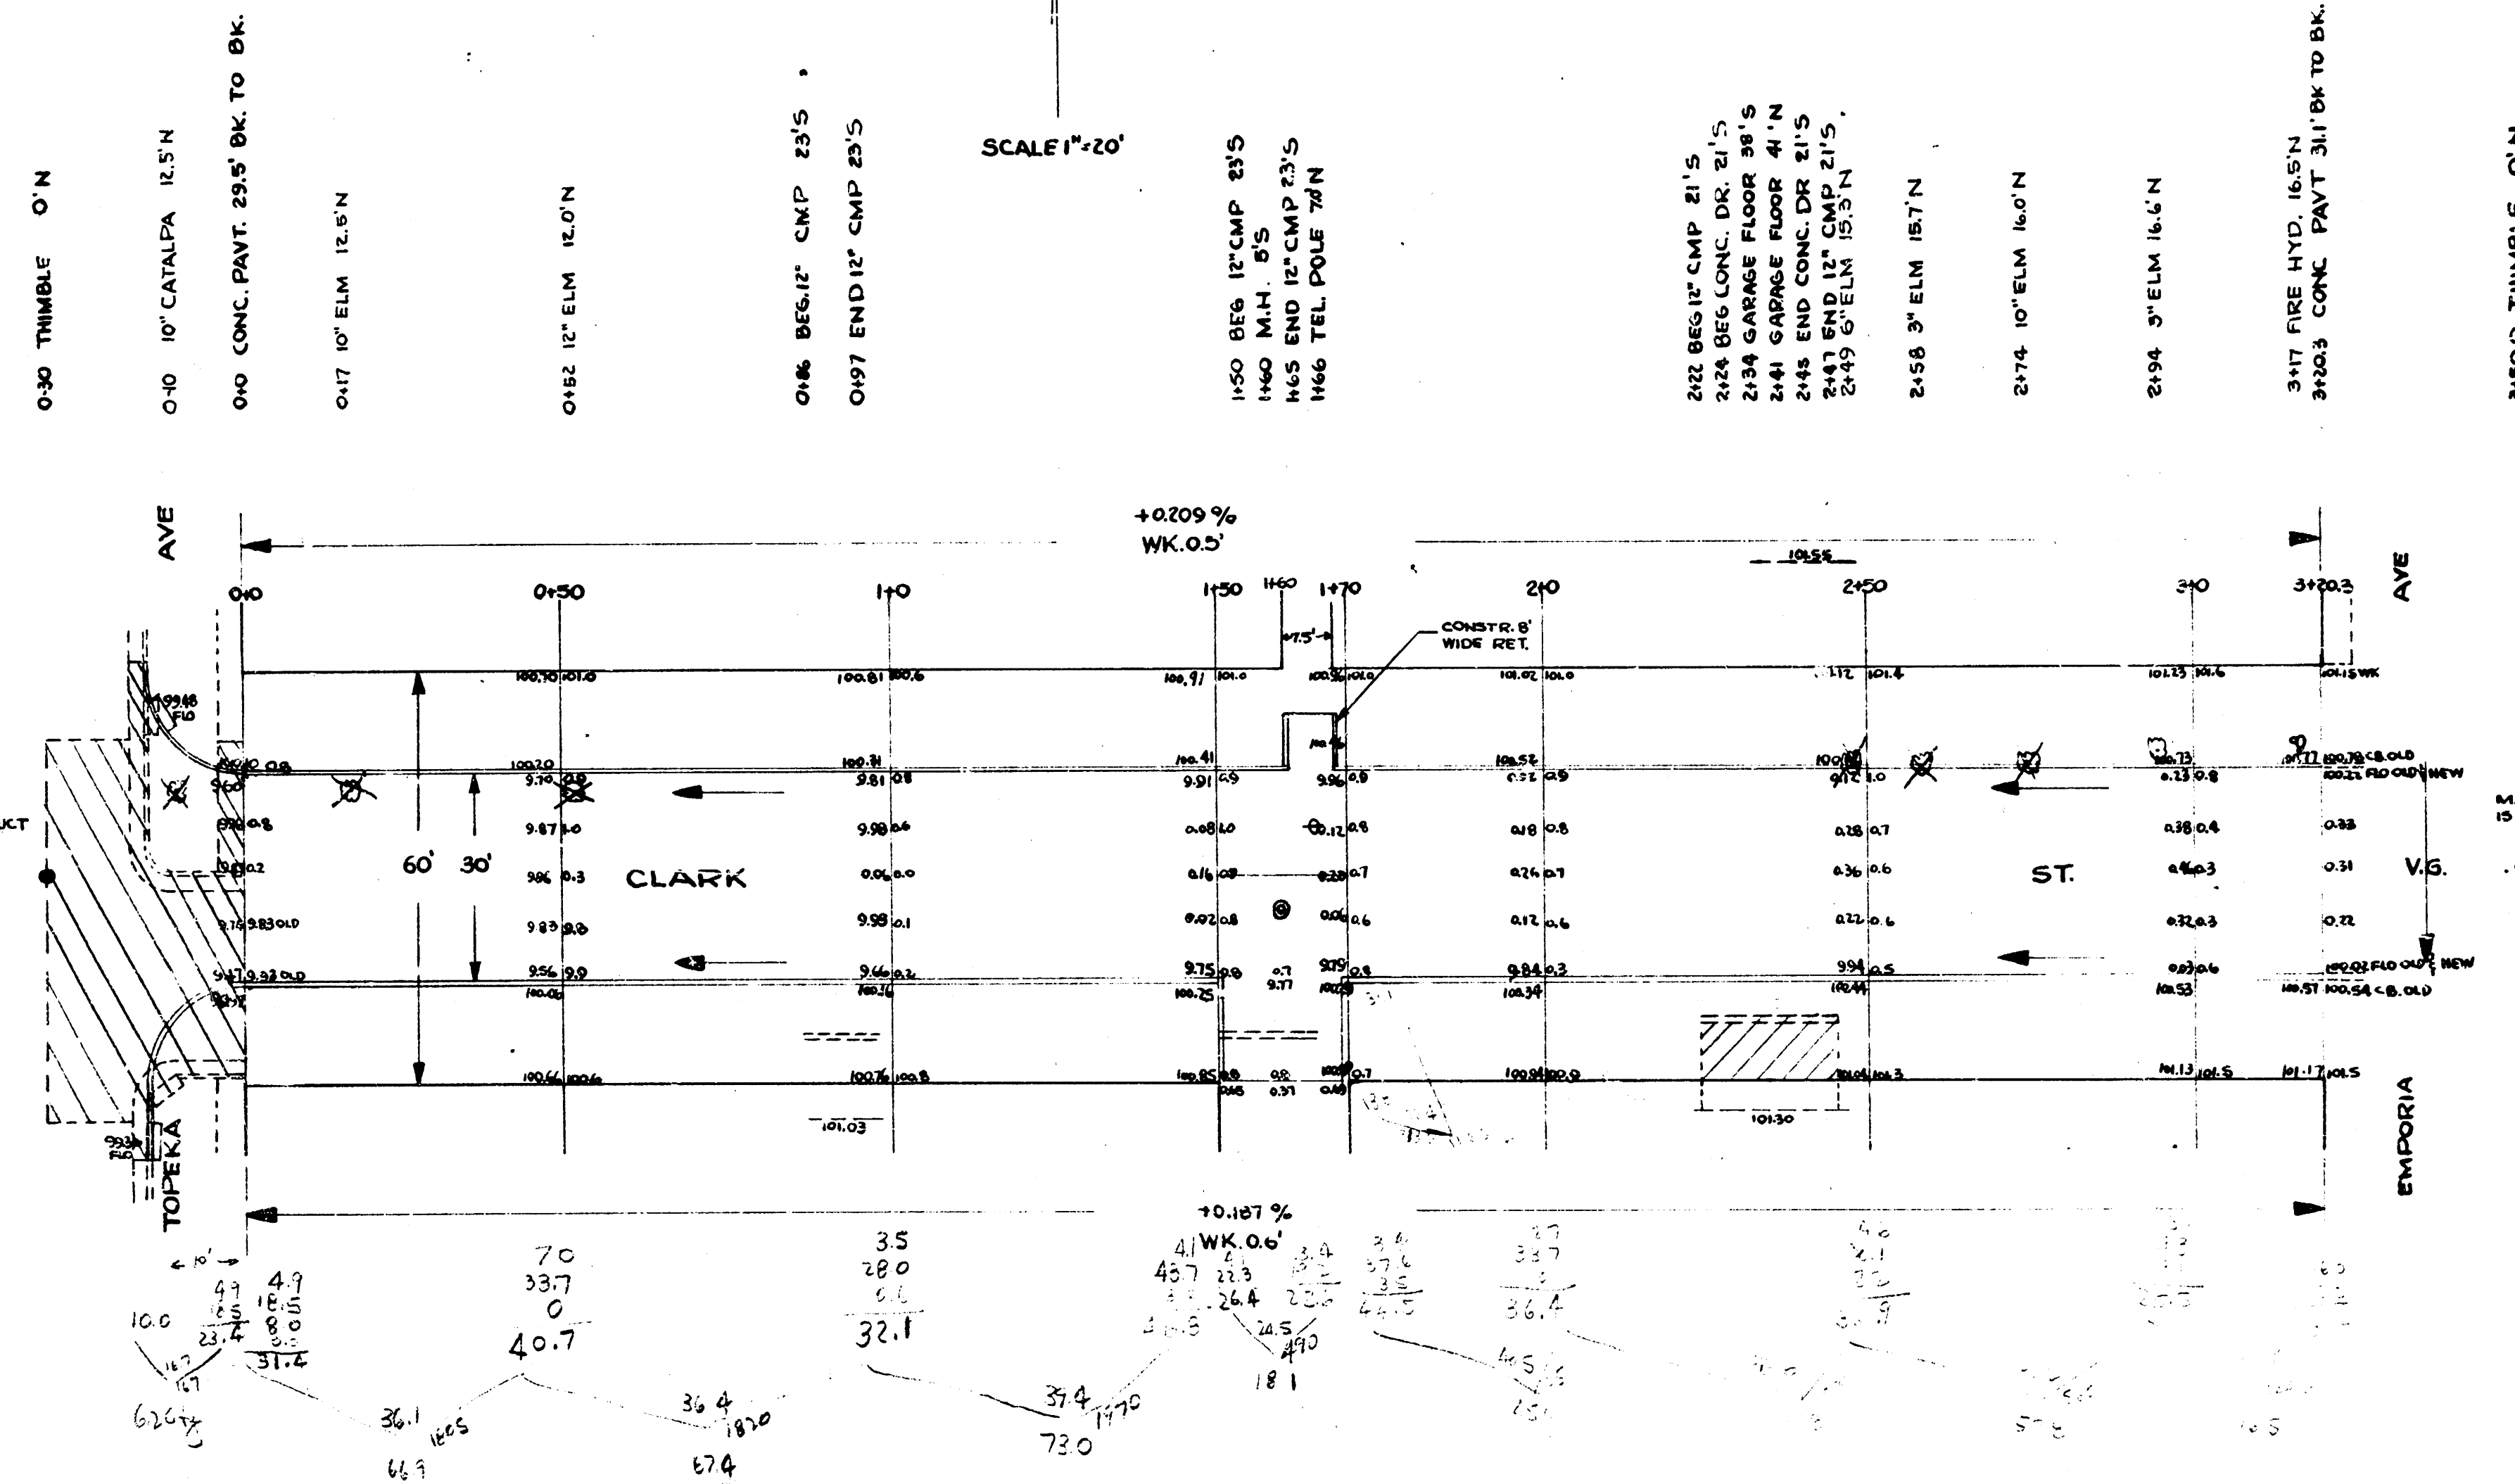

NOTE TO CONTRACTOR & FIELD ENGINEER:
ENTRANCE PIPE WILL BE DISPOSED OF IN ACCORDANCE
WITH INSTRUCTION OF DIRT CHECKER.

NOTE TO FIELD ENGINEER: MARK ITEMS TO BE REM. & TURN
IN CARD DENOTING SAME.



CLARK ST.
E.L. TOPEKA TO W.L. EMPORIA
30' CONC. & CURB
CITY OF WICHITA, KANSAS
B.E. SMITH CITY ENGINEER
AUG 1953 PROJ. NO. C13-177