
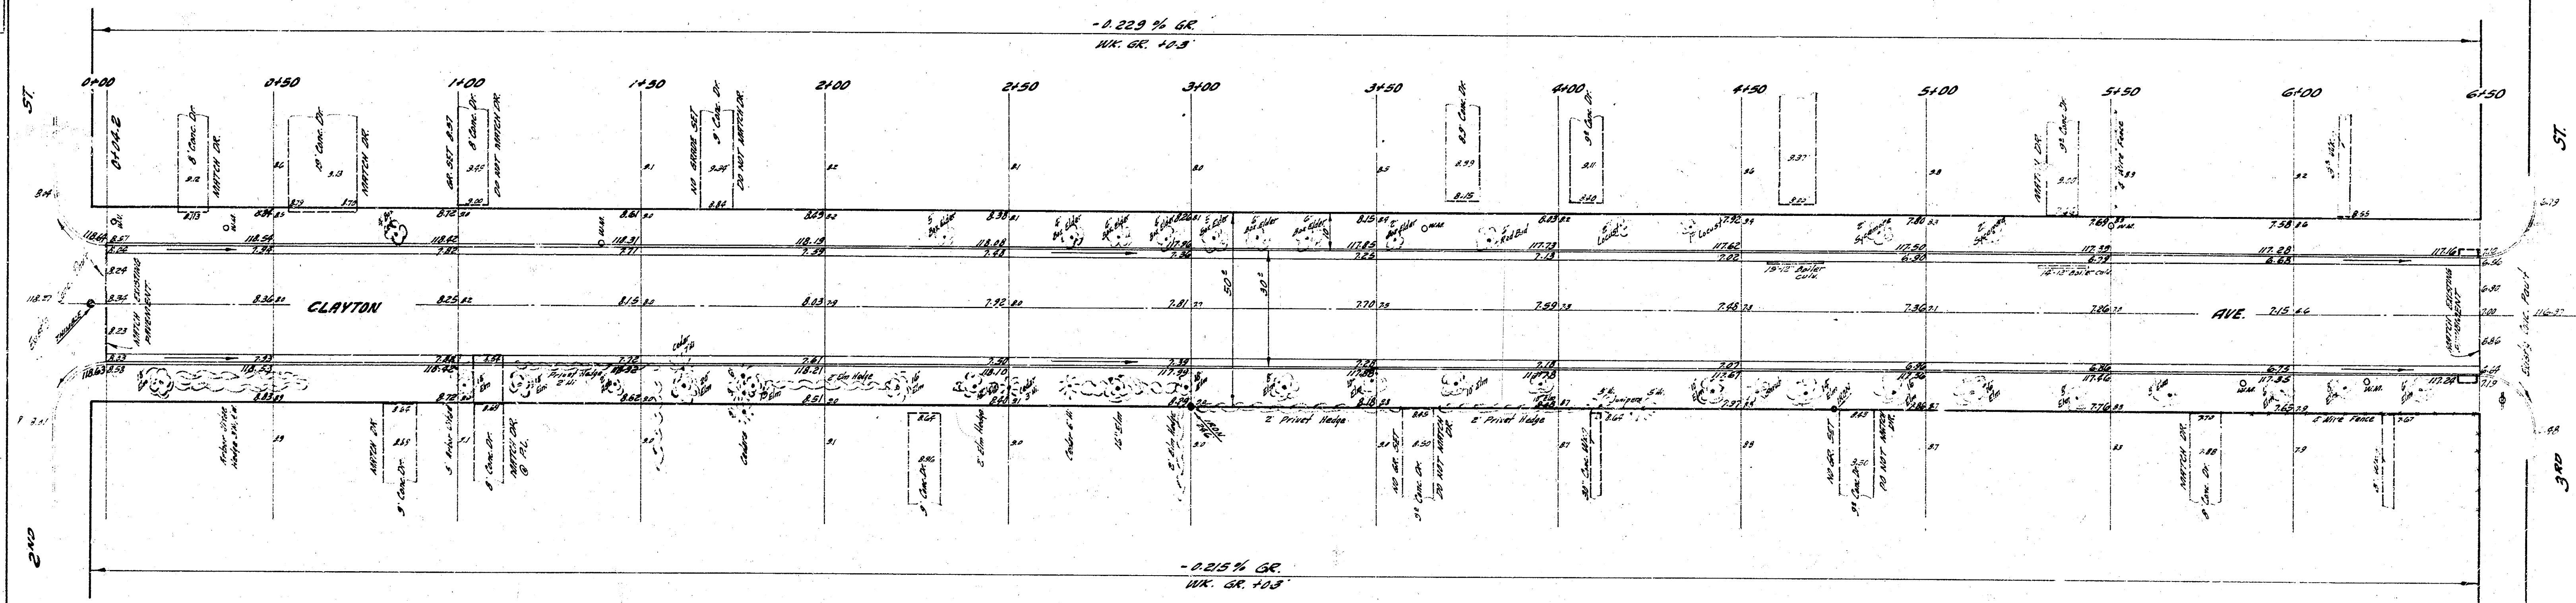




Survey: Kansas, B.M. 10-5, of  
Plan: 10-5, of  
Checked: 10-5, of

5.00 S.W. 1/4, N.W. 1/4, S. 1/4  
N.L. 2nd St. to 3rd St. & Clayton  
S.W. 1/4, N.E. 1/4, S.W. 1/4, S.W. 1/4, Clayton & 3rd St.  
STATIONING & BASELINE ALONG & OF CLAYTON AVE.

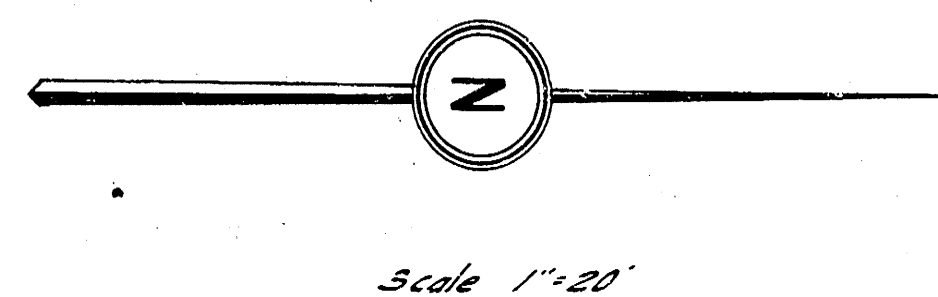

NOTE TO FIELD ENGINEER & CONTRACTOR'S  
All entrance pipes are to be depressed  
of in accordance with instructions from  
the city dirt checker.

ELEVATION  
CU. YDS. EST. 500.0  
ESTIMATED 500.0  
COMPLETED 500.0  
10' 30' 0.0

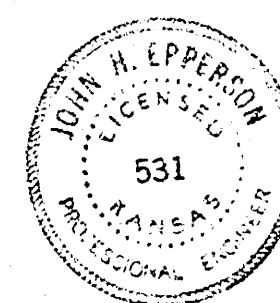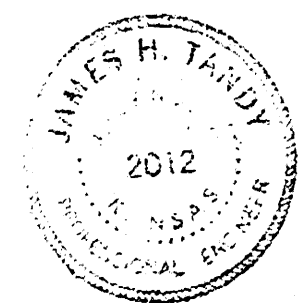

**CLAYTON AVE**  
N.L. 2nd ST. TO S.W. 3rd ST.  
26° - 2' 30" AC.  
CITY OF WICHITA, KANSAS  
B. E. SMITH CITY ENGINEER  
DATE: JULY 60 PROJ. NO. C-10-60